
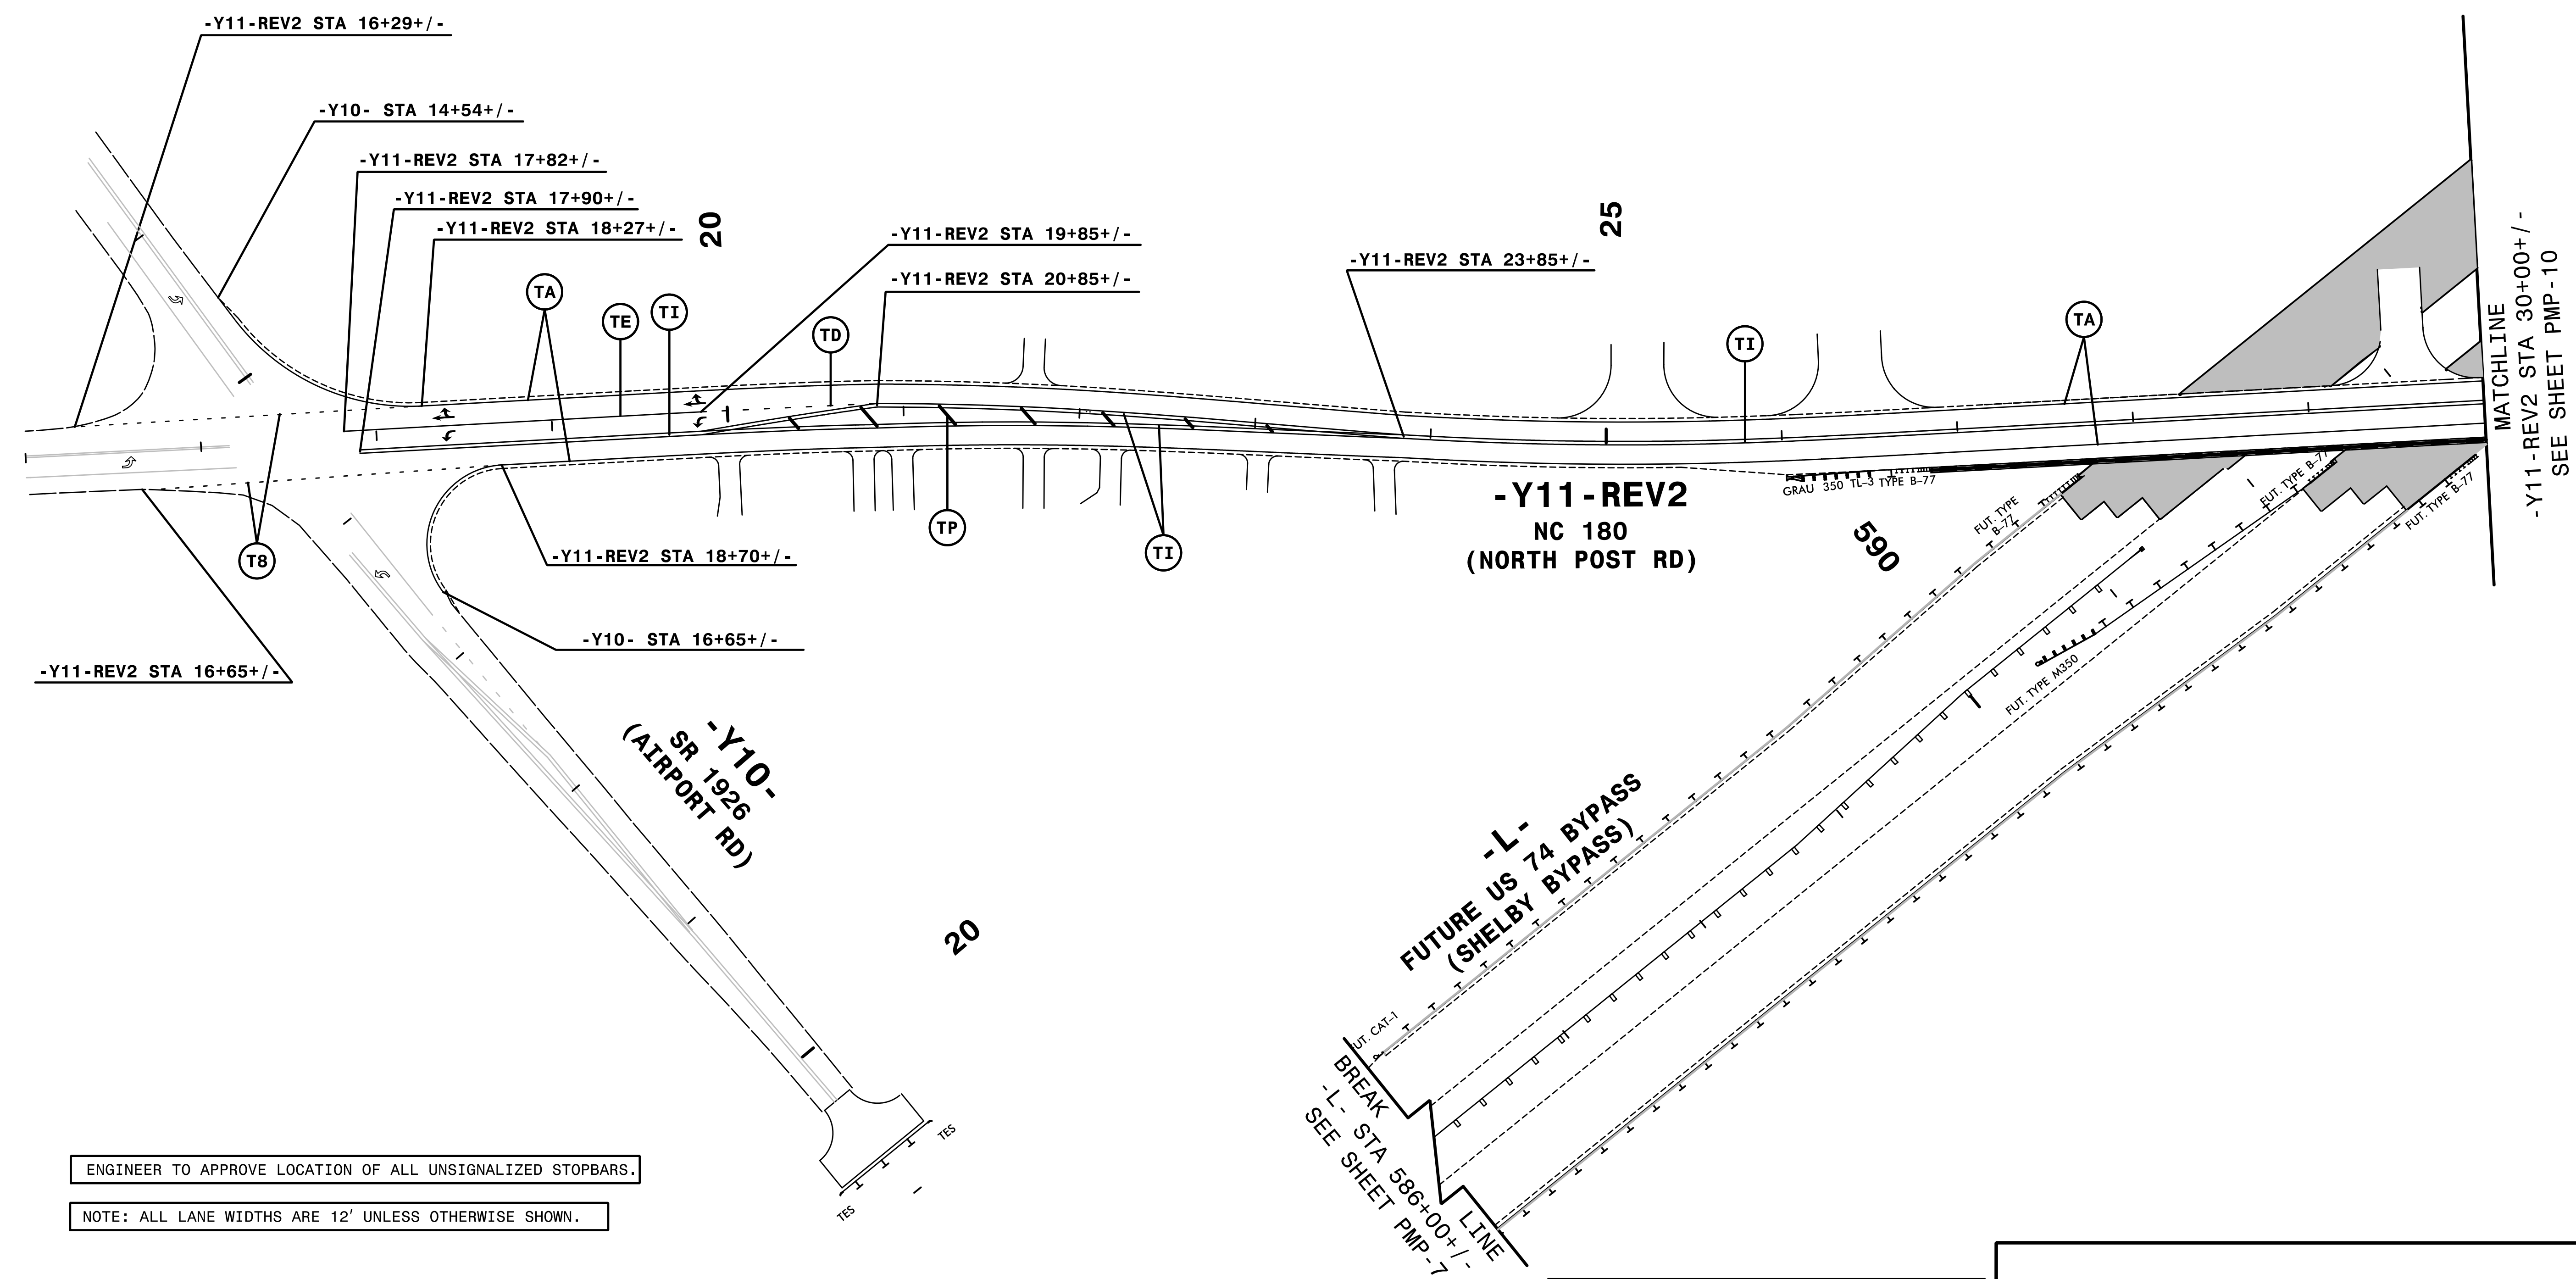
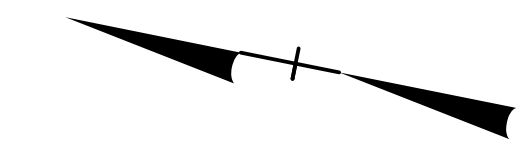


TIP NO. R-2707C	SHEET NO. PMP-9
APPROVED: <i>Andrew D. Klincksiek</i> E3078F8499E44B	
DATE: 2/17/2017	
SEAL	
	
DOCUMENT NOT CONSIDERED FINAL UNLESS ALL SIGNATURES COMPLETED	



ENGINEER TO APPROVE LOCATION OF ALL UNSIGNALIZED STOPBARS.

NOTE: ALL LANE WIDTHS ARE 12' UNLESS OTHERWISE SHOWN.

\$\$\$\$\$SYTIME\$\$\$\$\$
\$\$\$\$\$DUCN\$\$\$\$\$
\$\$\$\$\$USERNAME\$\$\$\$\$

HNTB HNTB NORTH CAROLINA, P.C.
343 E. SLX FORKS ROAD, SUITE 200
RALEIGH, NORTH CAROLINA 27609
NC LICENSE NO: C-1554

PAVEMENT MARKING DETAIL