
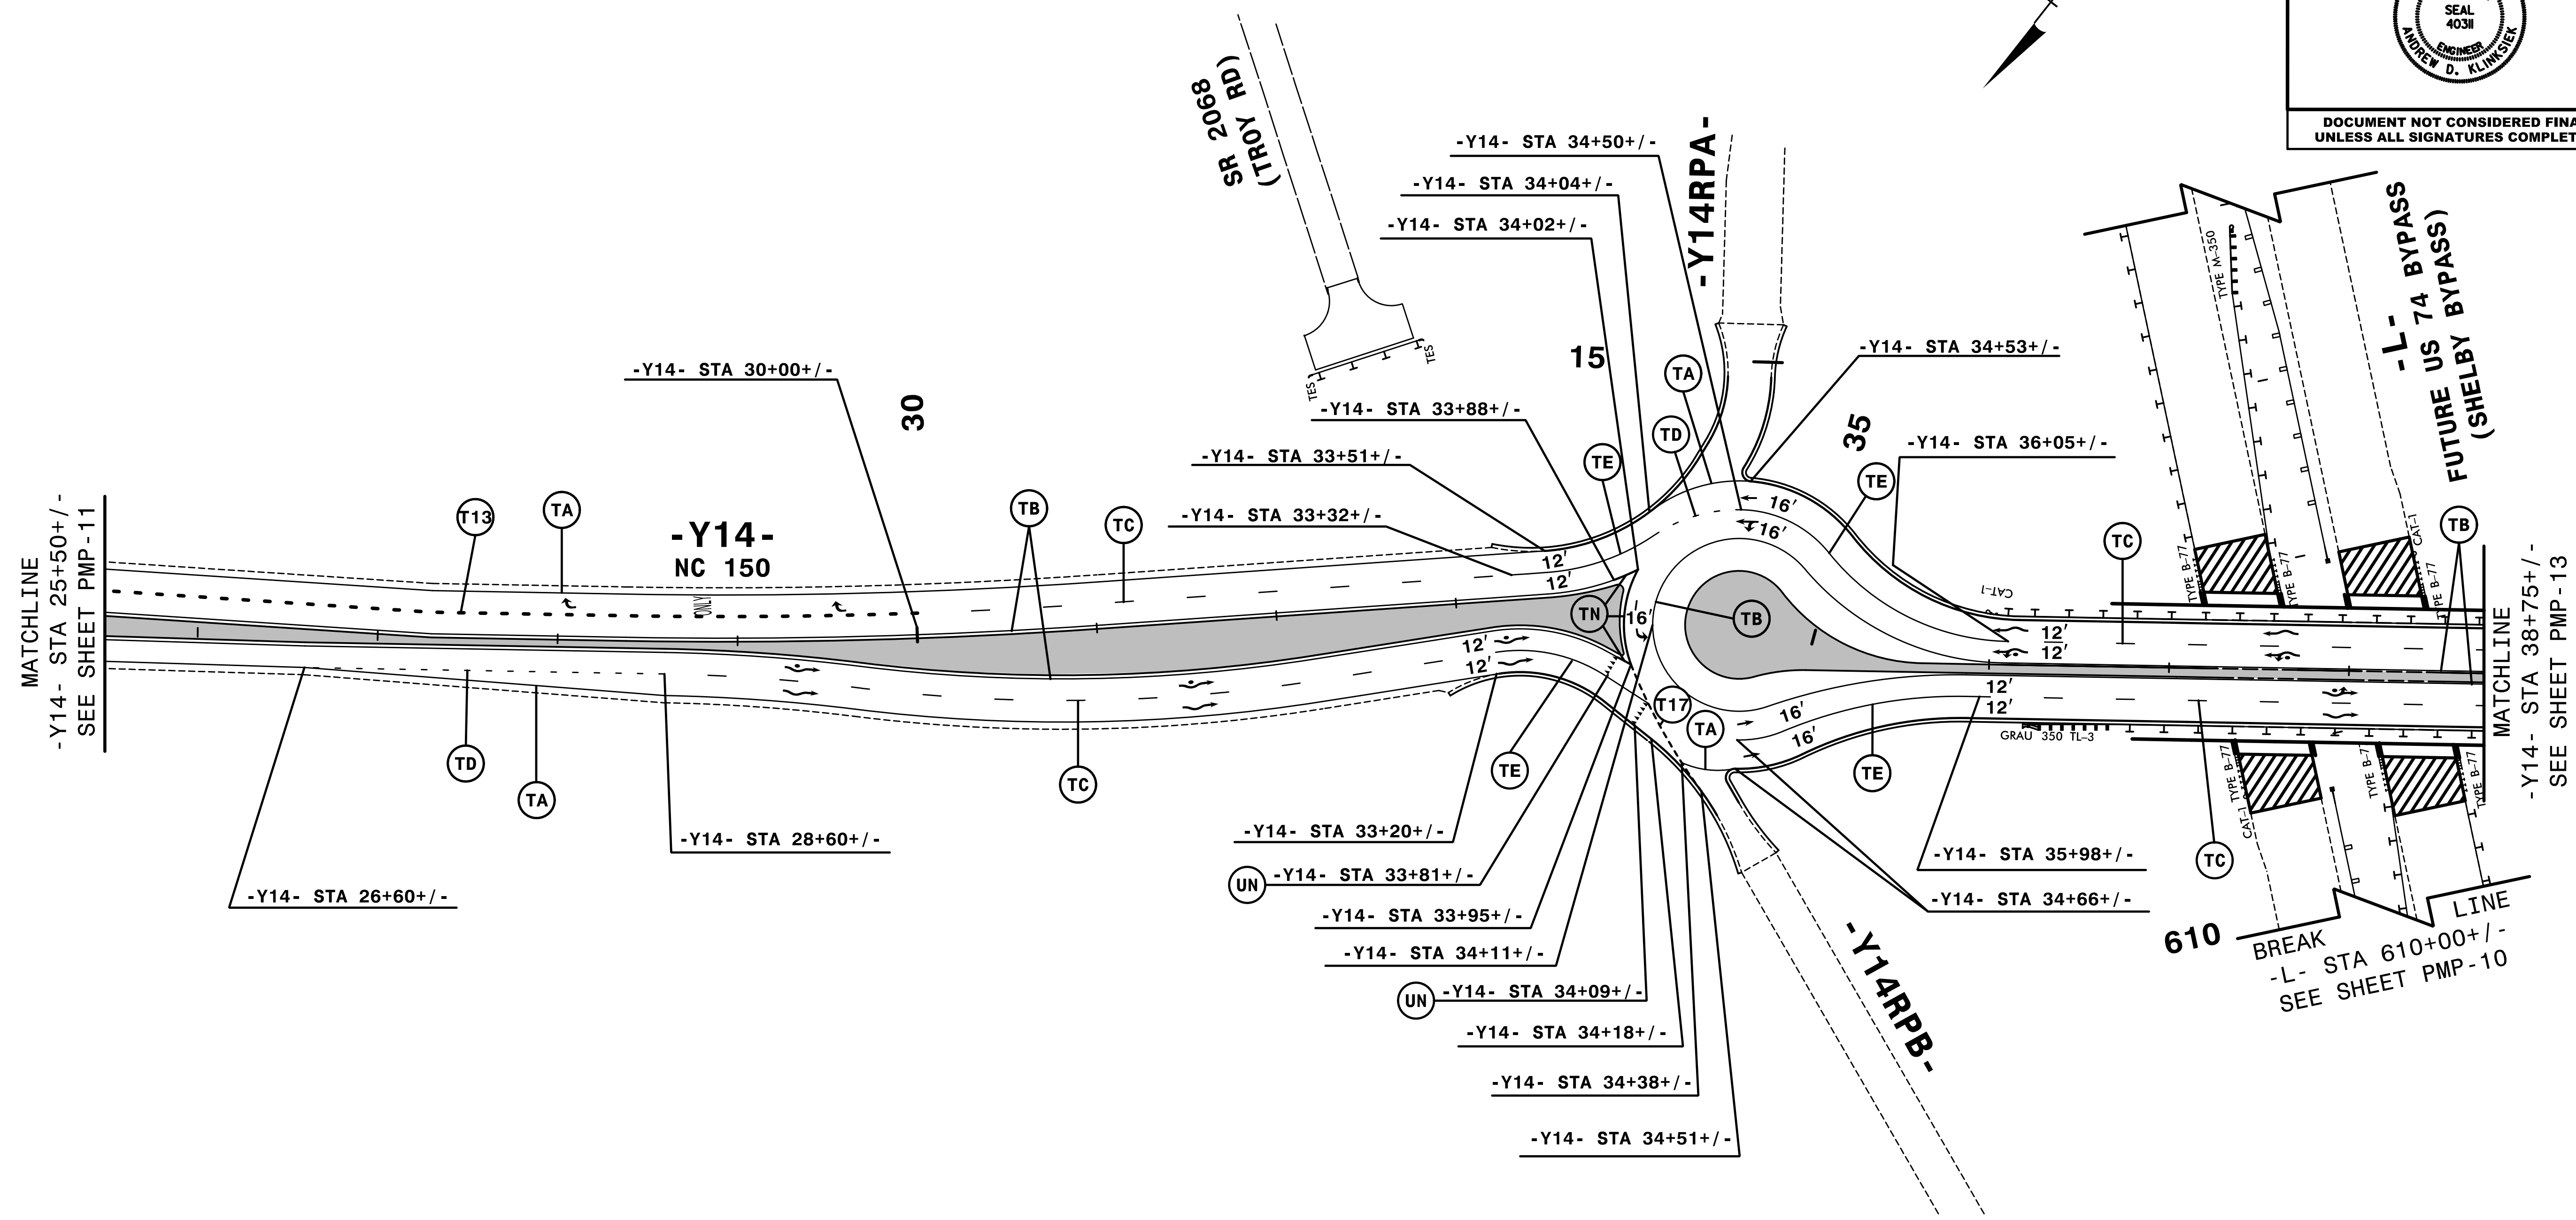


TIP NO. R-2707C	SHEET NO. PMP-12
APPROVED: <i>Andrew D. Klincksiek</i> E3078FB4596E44B	
DATE: 2/17/2017	
SEAL	
	
DOCUMENT NOT CONSIDERED FINAL UNLESS ALL SIGNATURES COMPLETED	



MATCHLINE
-Y14- STA 25+50+/-
SEE SHEET PMP-11

MATCHLINE
-Y14- STA 38+75+/-
SEE SHEET PMP-13

ROUNDBOUT PAVEMENT MARKING SYMBOLS			
(UU)	~	(WA)	~
(UW)	~	(WB)	~
(UZ)	~	(WC)	~

NOTE: ALL LANE WIDTHS ARE 12' UNLESS OTHERWISE SHOWN.

HNTB HNTB NORTH CAROLINA, P.C.
343 E. SIX FORKS ROAD, SUITE 200
RALEIGH, NORTH CAROLINA 27609
NC LICENSE NO: C-1554

PAVEMENT MARKING DETAIL

\$\$\$\$SYTIME\$\$\$\$
\$\$\$\$DCN\$\$\$\$
\$\$\$\$USERNAME\$\$\$\$