


REVISIONS

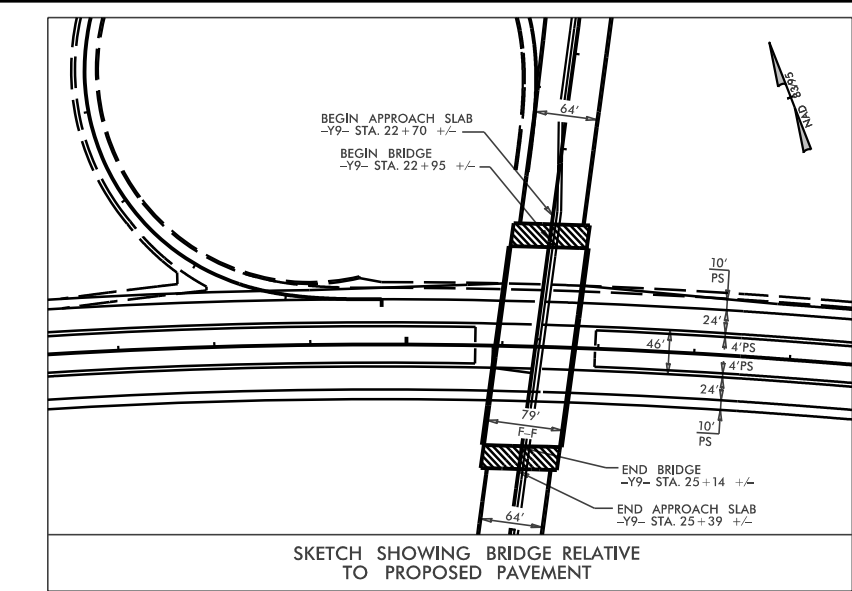


PROJECT REFERENCE NO.	SHEET NO.
R-2707C	EC-W/CONSTR
ROADWAY DESIGN ENGINEER	HYDRAULICS ENGINEER

CLEANING AND GRUBBING BRIDGE CONTROL FOR CONSTRUCTION SHEET 16

3. CHECK REARY RECOMMENDATIONS

STATION	DESCRIPTION
STA 23+00 TO STA 23+40	Y9-RT
STA 24+00 TO STA 24+40	Y9-LT
STA 24+74 TO STA 25+10	Y9-RT
STA 24+74 TO STA 25+10	Y9-LT
STA 25+00 TO STA 25+40	Y9-RT
STA 25+00 TO STA 25+40	Y9-LT

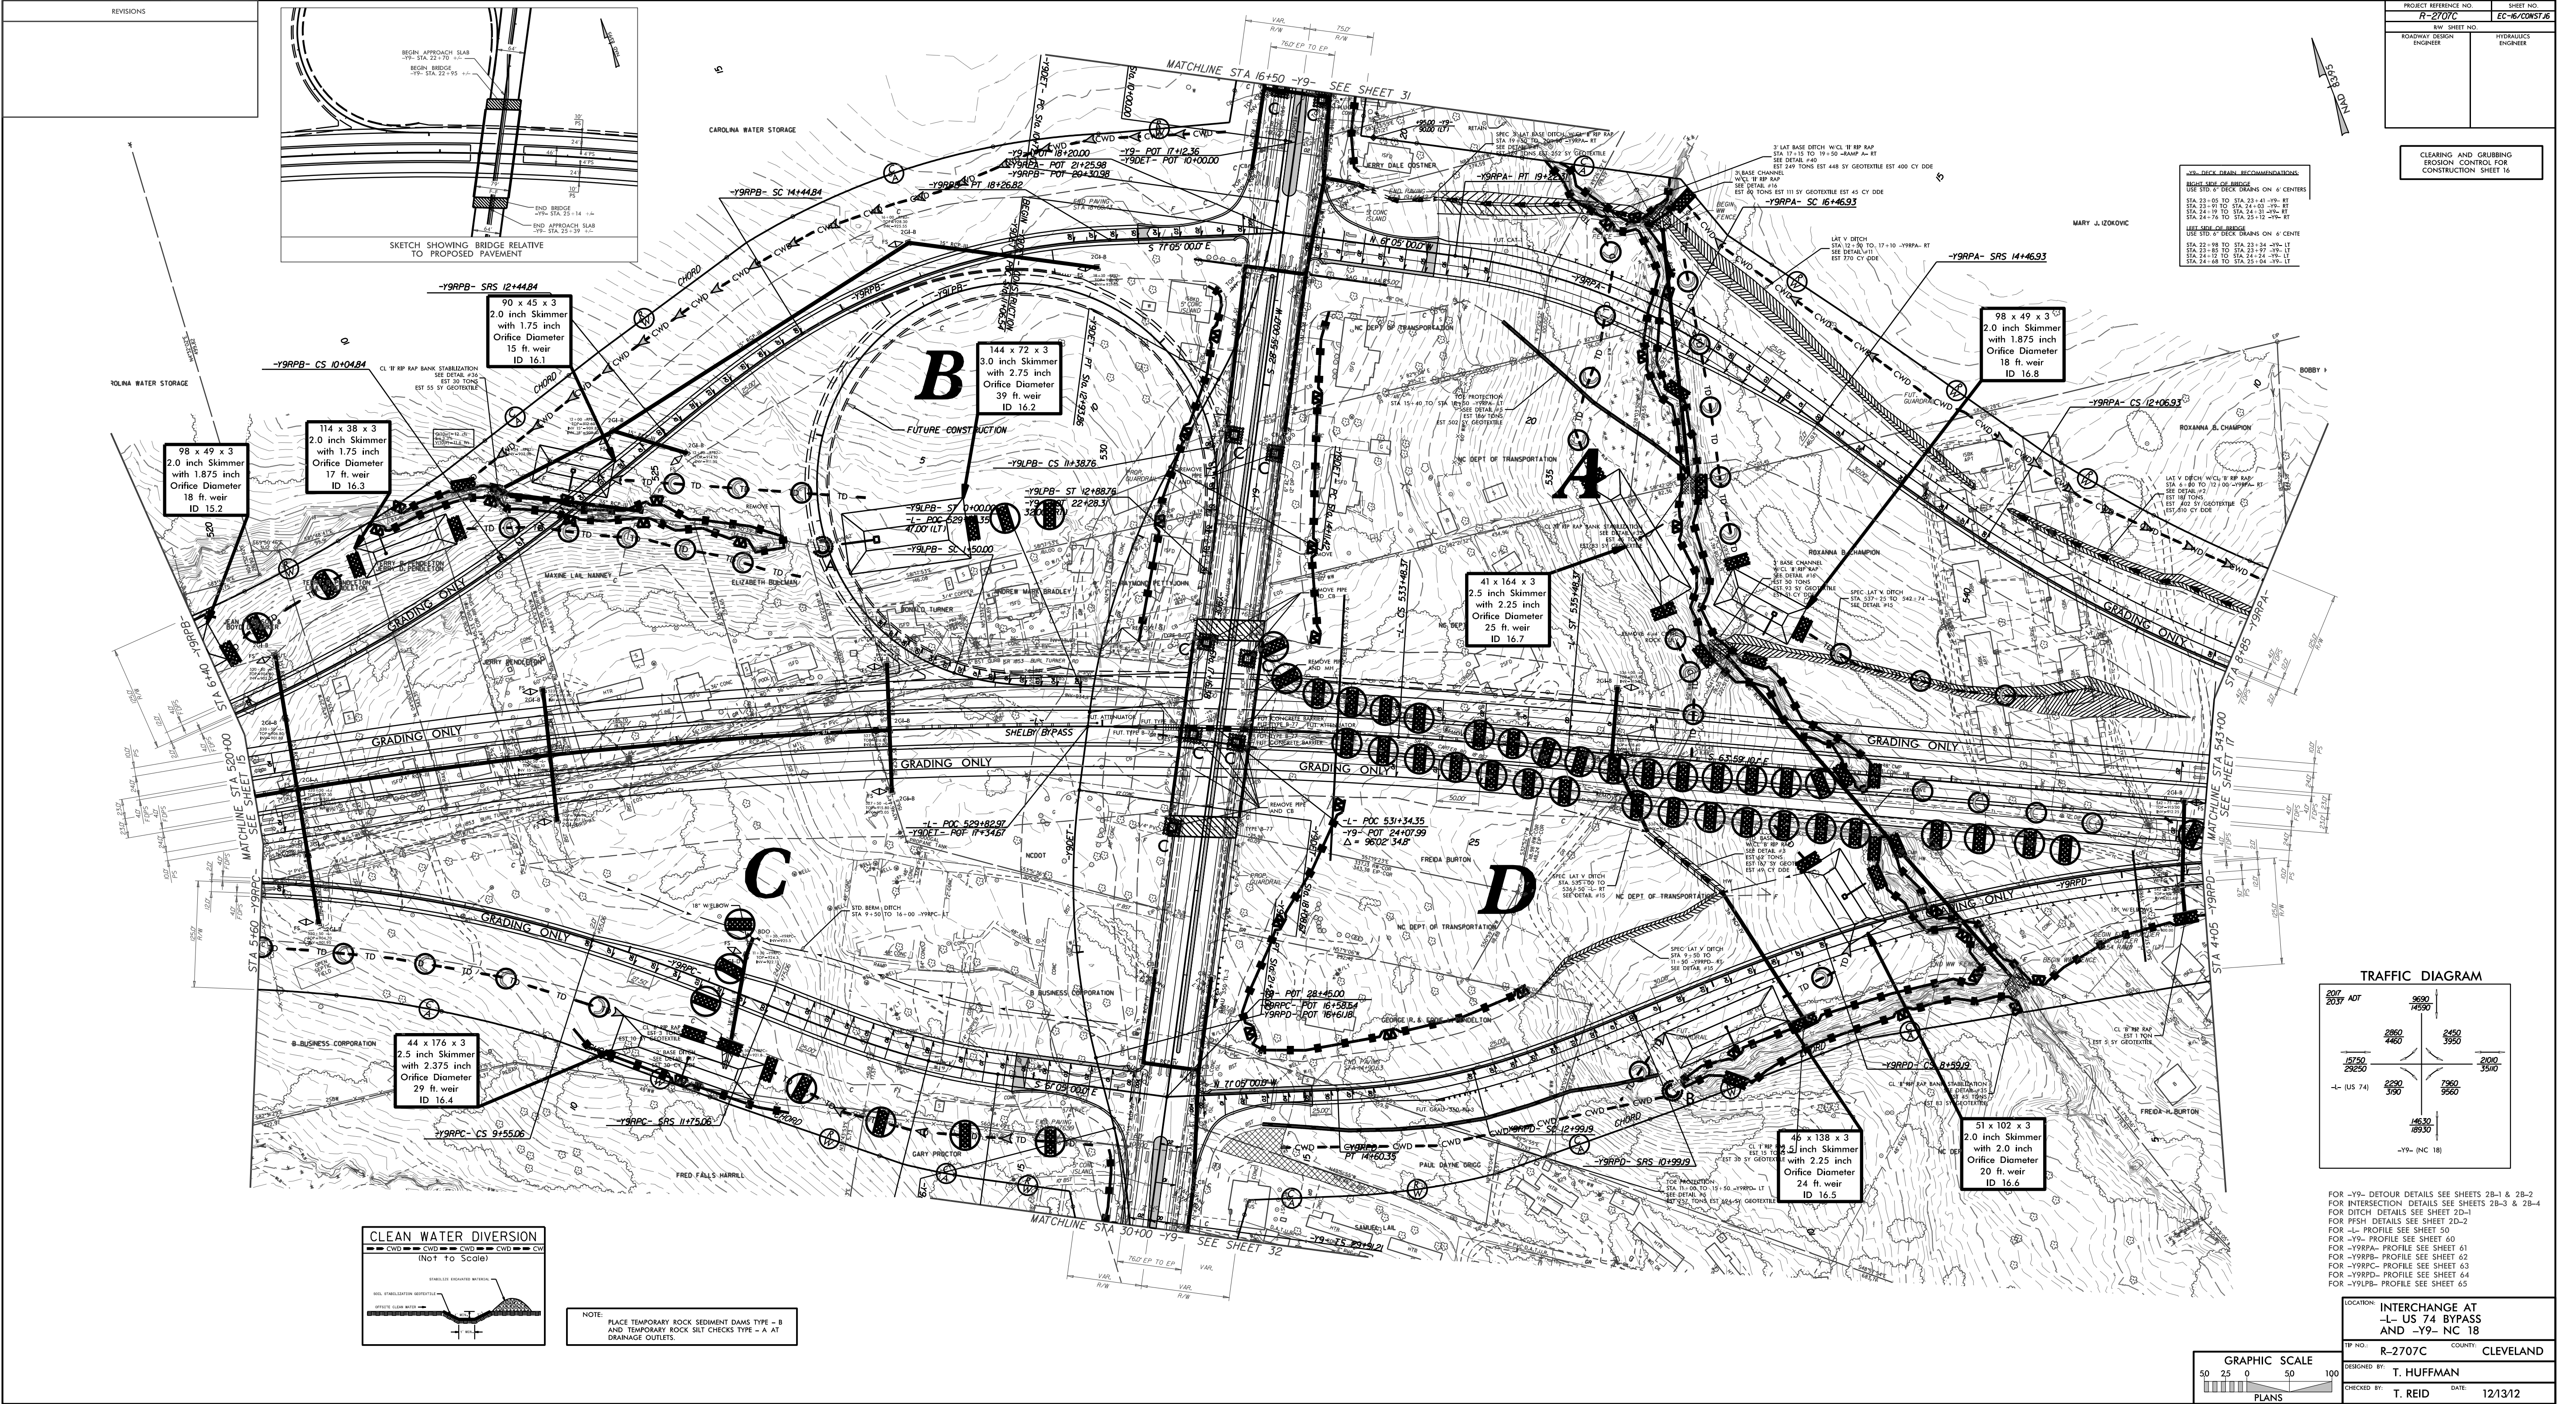

GRAPHIC SCALE	50 25 0 50 100
PLANS	
LOCATION: INTERCHANGE AT -L- US 74 BYPASS AND -Y9- NC 18	
TP NO. R-2707C	COUNTY CLEVELAND
DESIGNED BY: T. HUFFMAN	
CHECKED BY: T. REID	DATE: 12/13/12