


DETOUR

PROJECT REFERENCE NO.	SHEET NO.
R-2707C	EC-43/CONST.2B
RW SHEET NO.	
ROADWAY DESIGN ENGINEER	HYDRAULICS ENGINEER

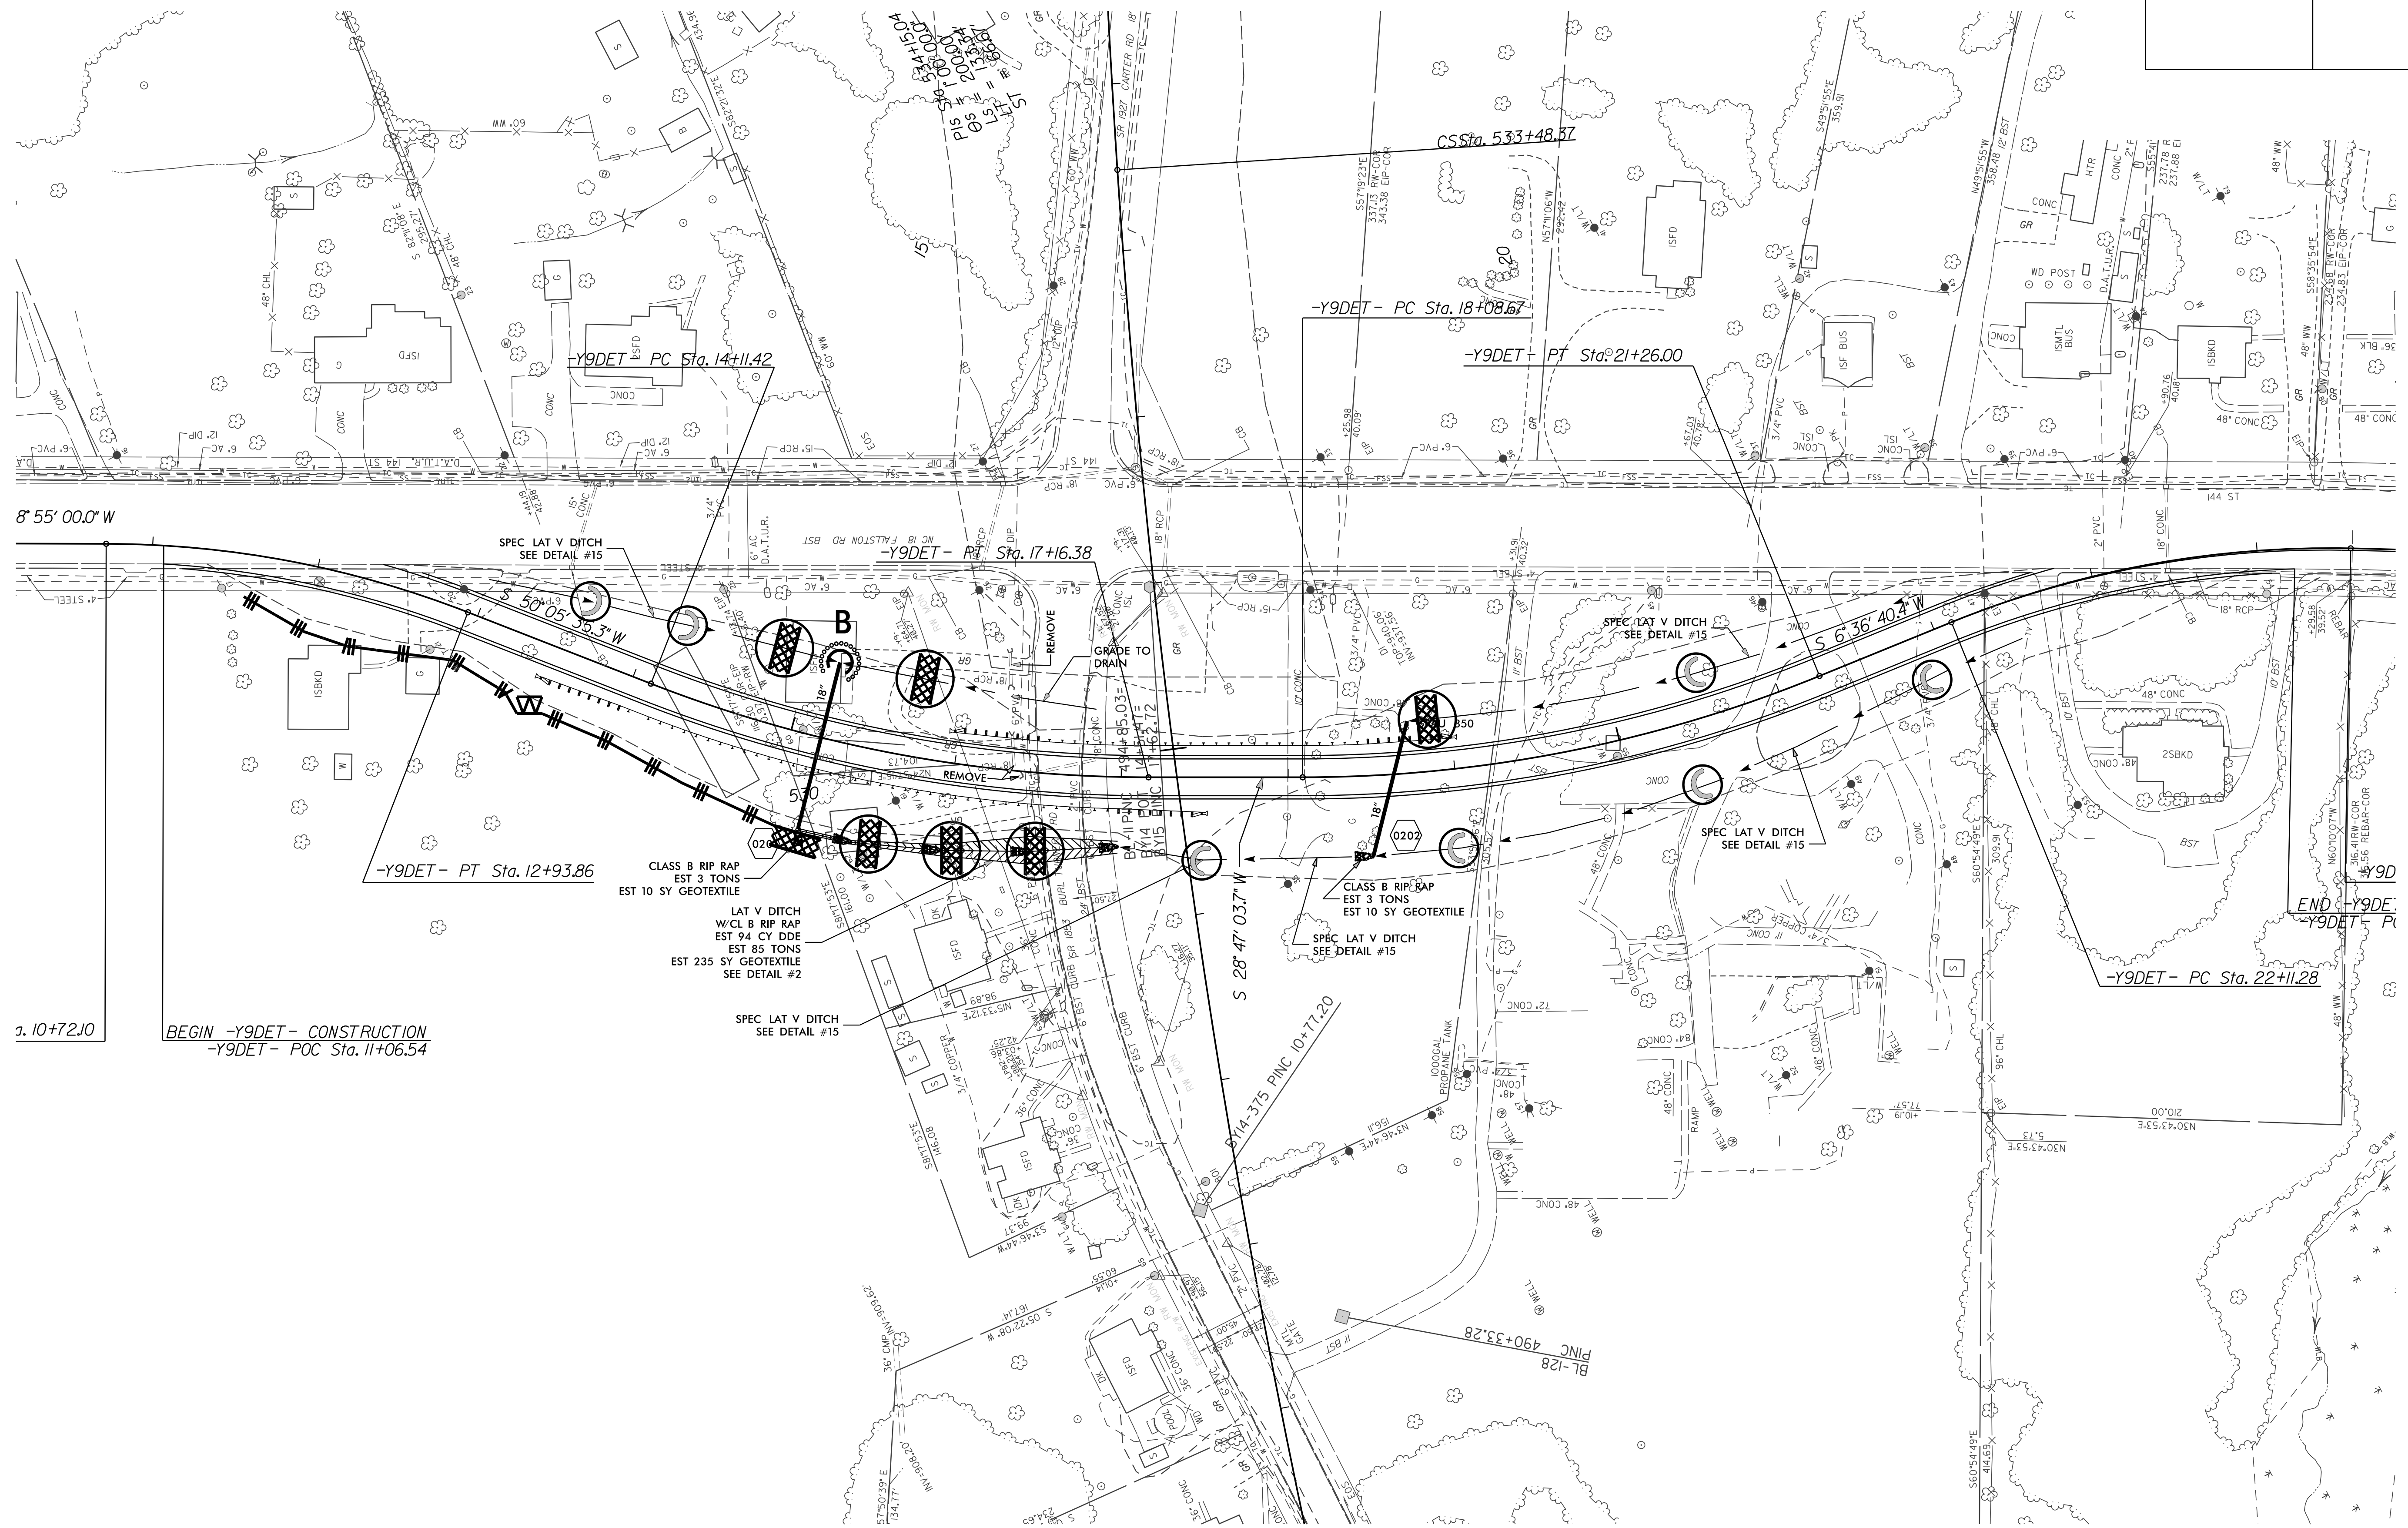

8° 55' 00.0\"/>

1. 10+72.10

BEGIN -Y9DET- CONSTRUCTION
-Y9DET- POC Sta. 11+06.54

END -Y9DET-
-Y9DET- POC