


PROJECT REFERENCE NO.	SHEET NO.
U-2707C	EC-55A/CONST.J5
RW SHEET NO.	
ROADWAY DESIGN ENGINEER	HYDRAULICS ENGINEER

# 1.4 ACRE STREAMBANK REFORESTATION

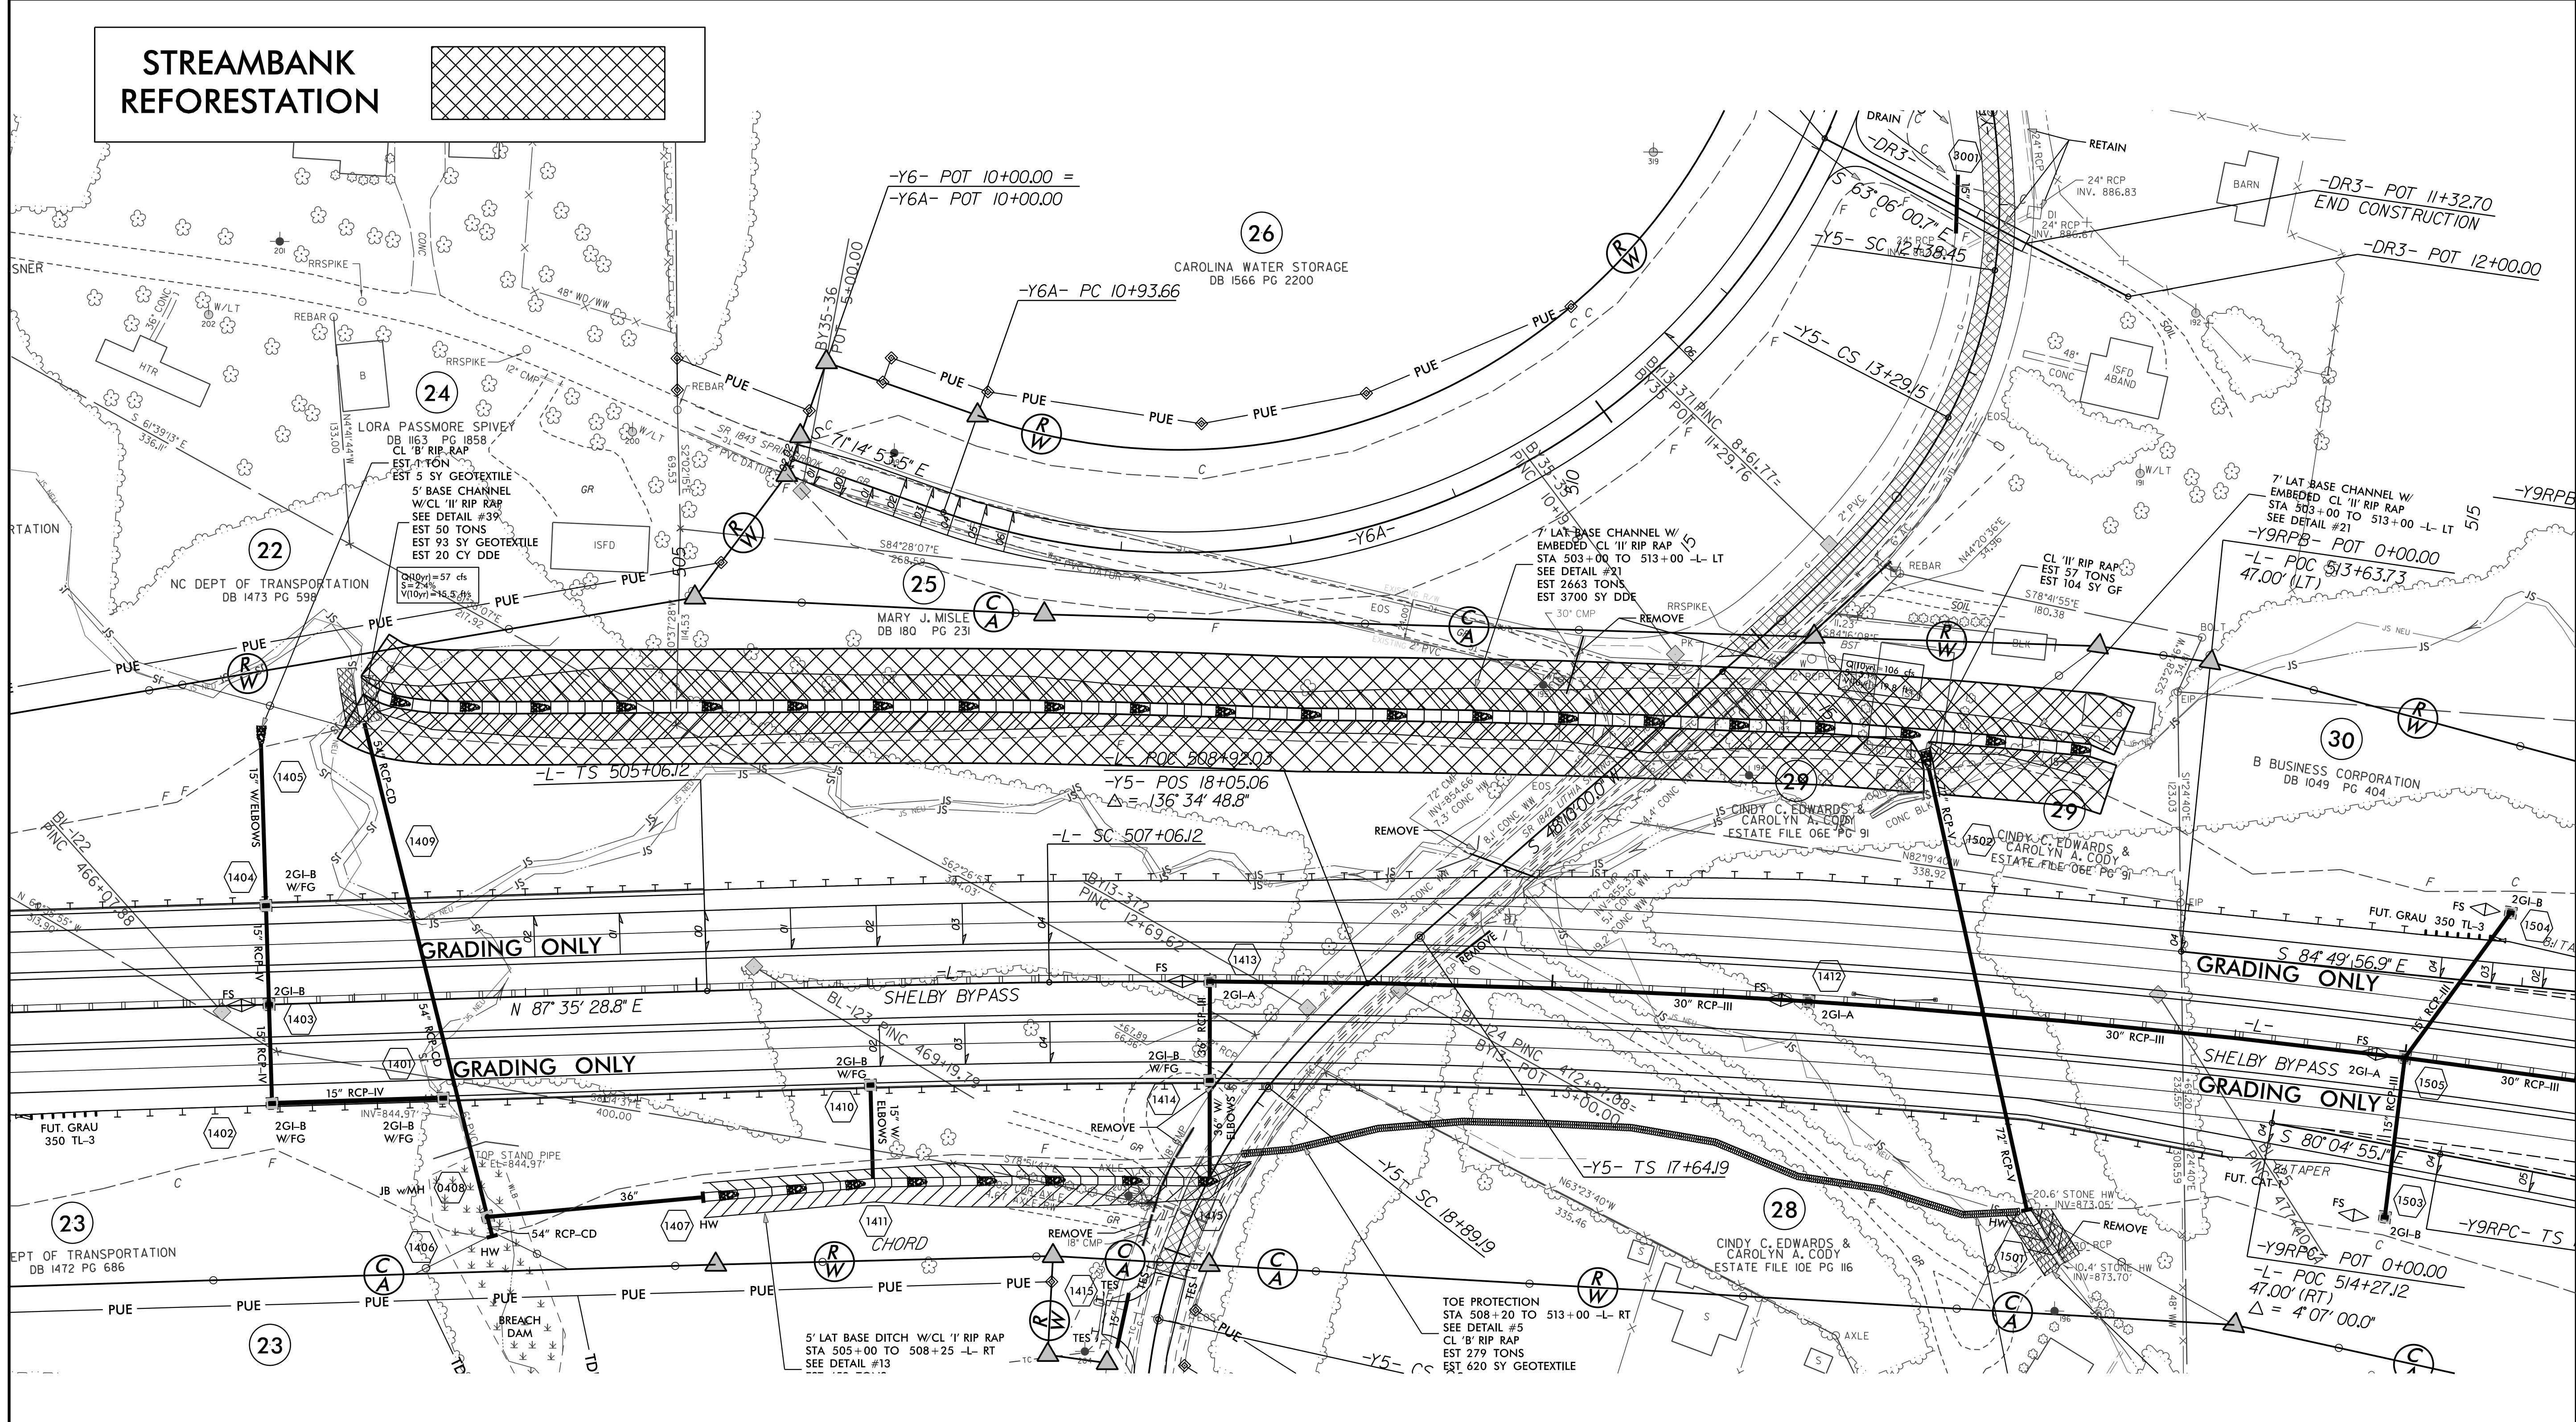

SEE RF-2, RF-3 AND PROJECT SPECIAL PROVISIONS

