


PROJECT REFERENCE NO.	SHEET NO.
R-2707C	EC-64/CONST.24
RW SHEET NO.	
ROADWAY DESIGN ENGINEER	HYDRAULICS ENGINEER

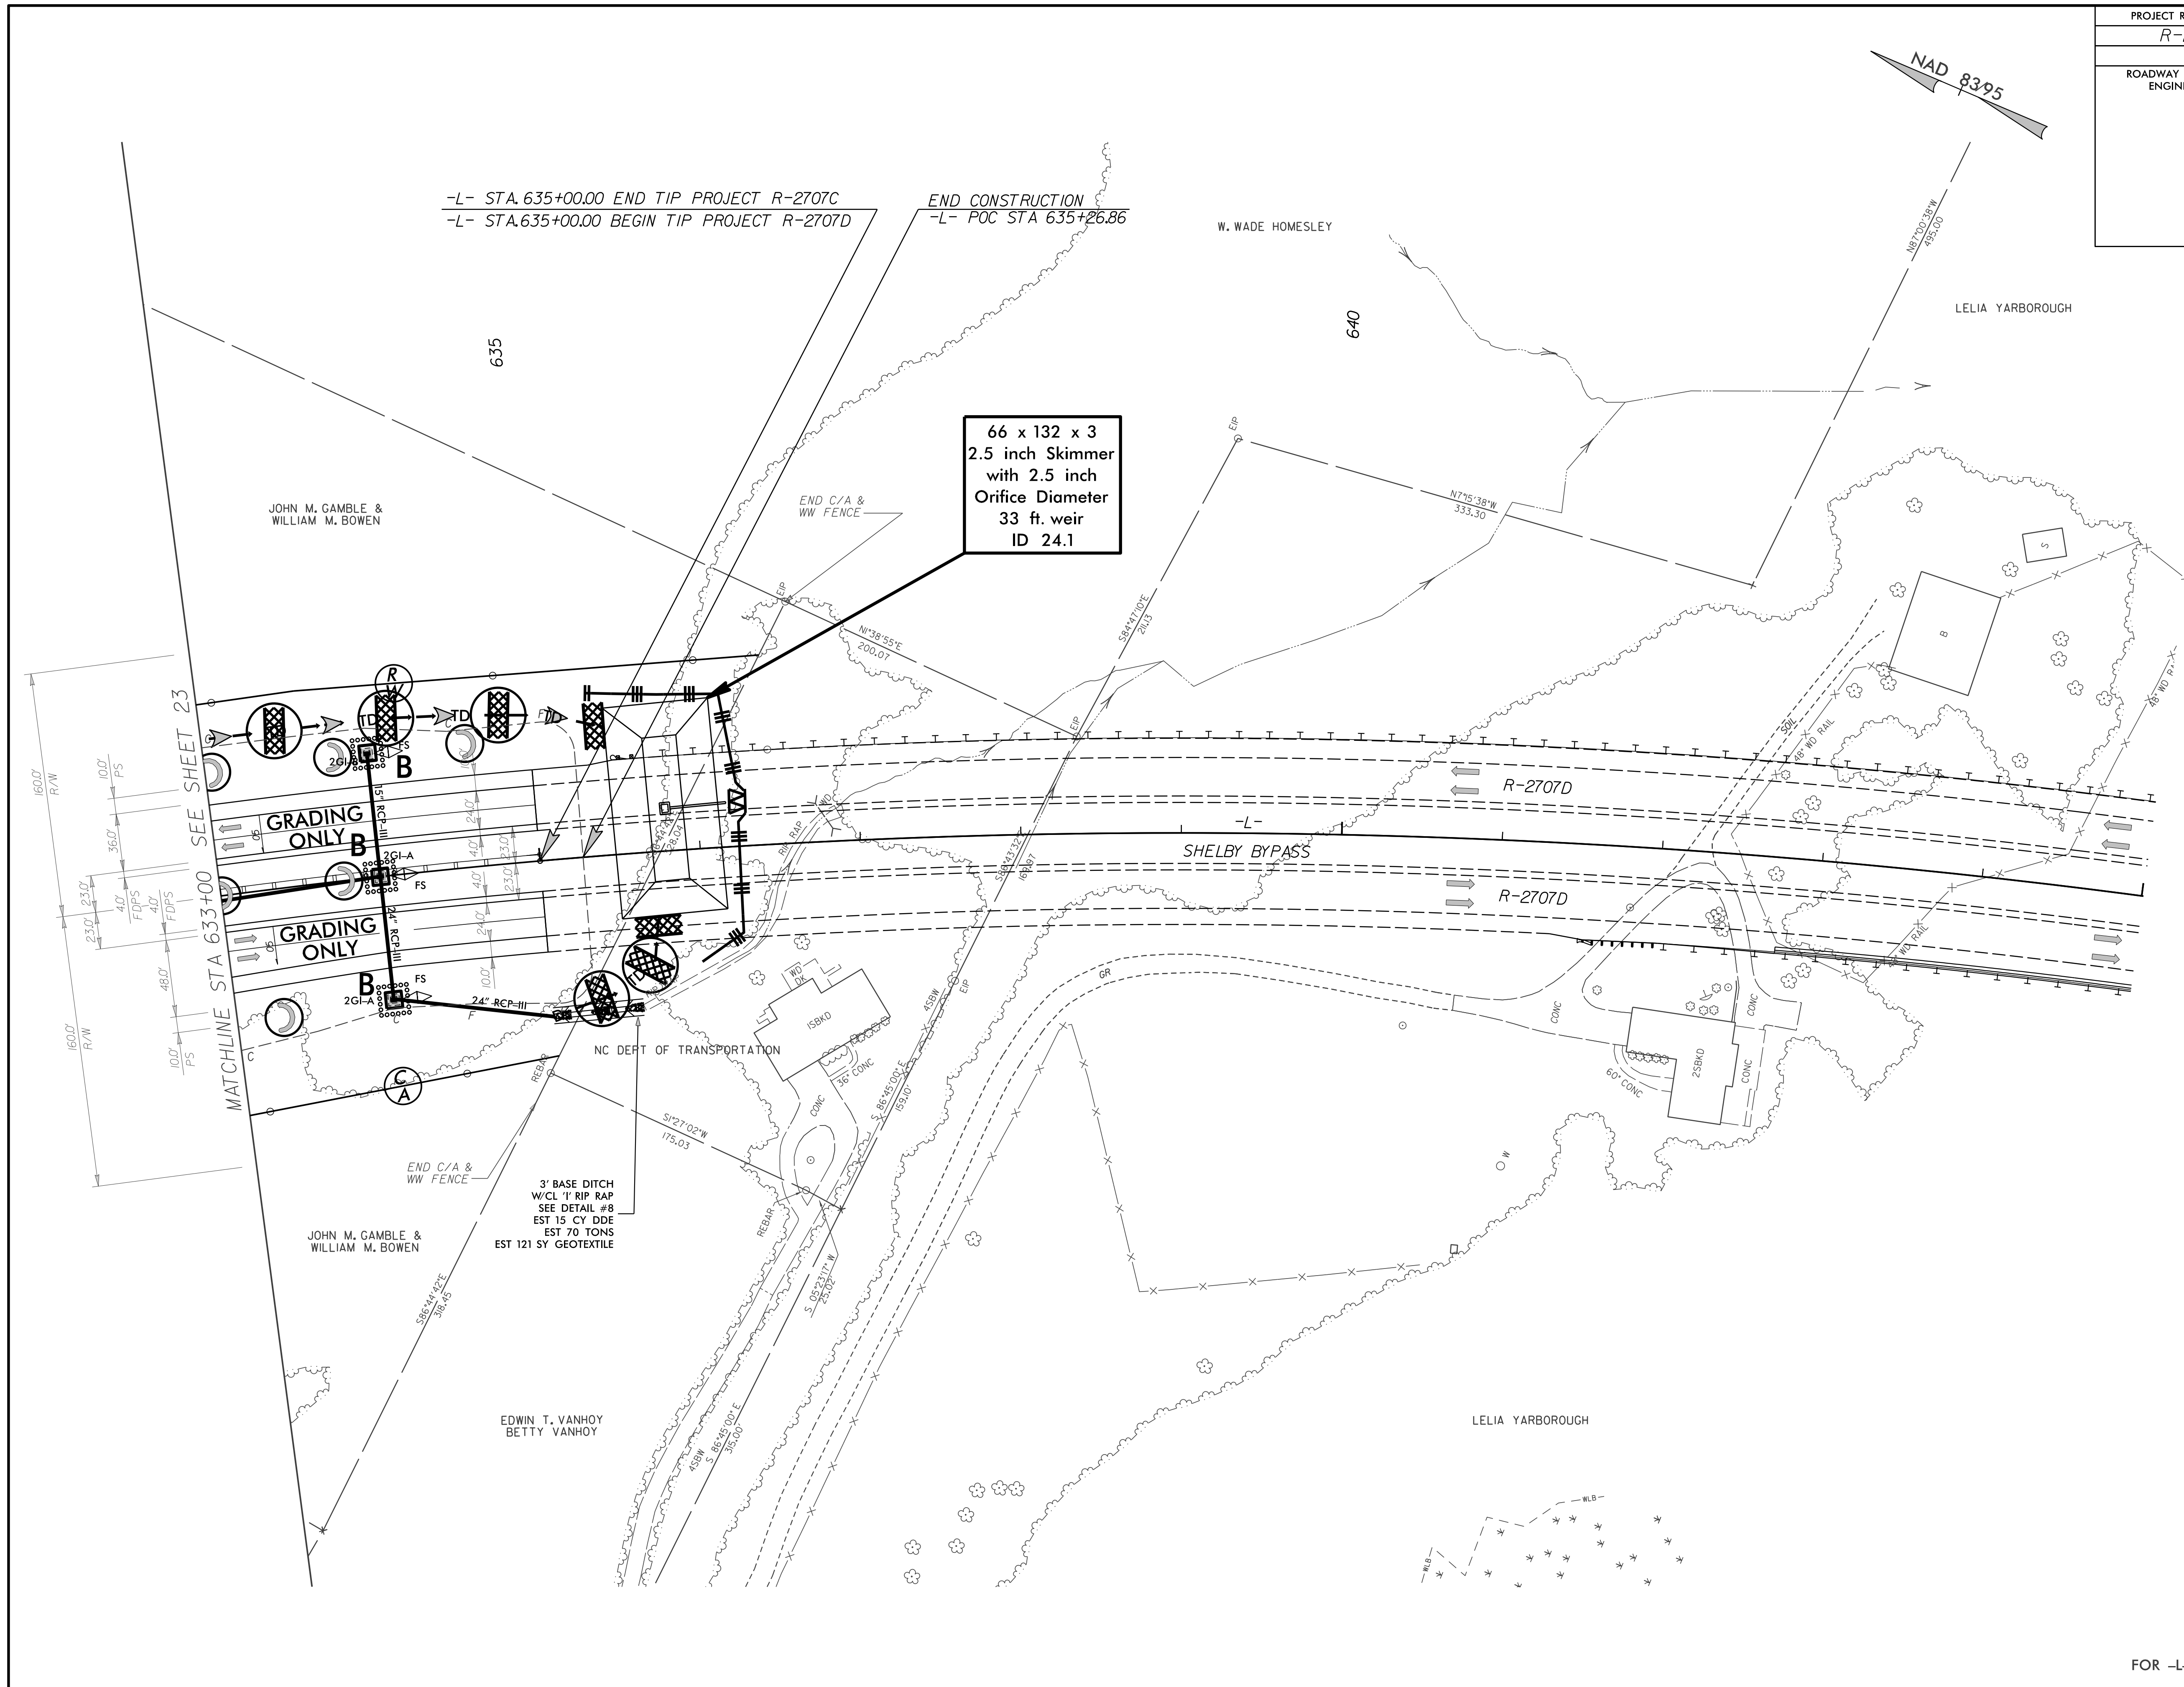

66 x 132 x 3
2.5 inch Skimmer
with 2.5 inch
Orifice Diameter
33 ft. weir
ID 24.1

MATCHLINE STA 633+00 SEE SHEET 23

-L- STA. 635+00.00 END TIP PROJECT R-2707C
-L- STA. 635+00.00 BEGIN TIP PROJECT R-2707D
-L- POC STA 635+26.86

JOHN M. GAMBLE &
WILLIAM M. BOWEN

W. WADE HOMESLEY

LELIA YARBOROUGH

JOHN M. GAMBLE &
WILLIAM M. BOWEN

EDWIN T. VANHOY
BETTY VANHOY

LELIA YARBOROUGH

NC DEPT OF TRANSPORTATION

3' BASE DITCH
W/CL 'I' RIP RAP
SEE DETAIL #8
EST 15 CY DDE
EST 70 TONS
EST 121 SY GEOTEXTILE