
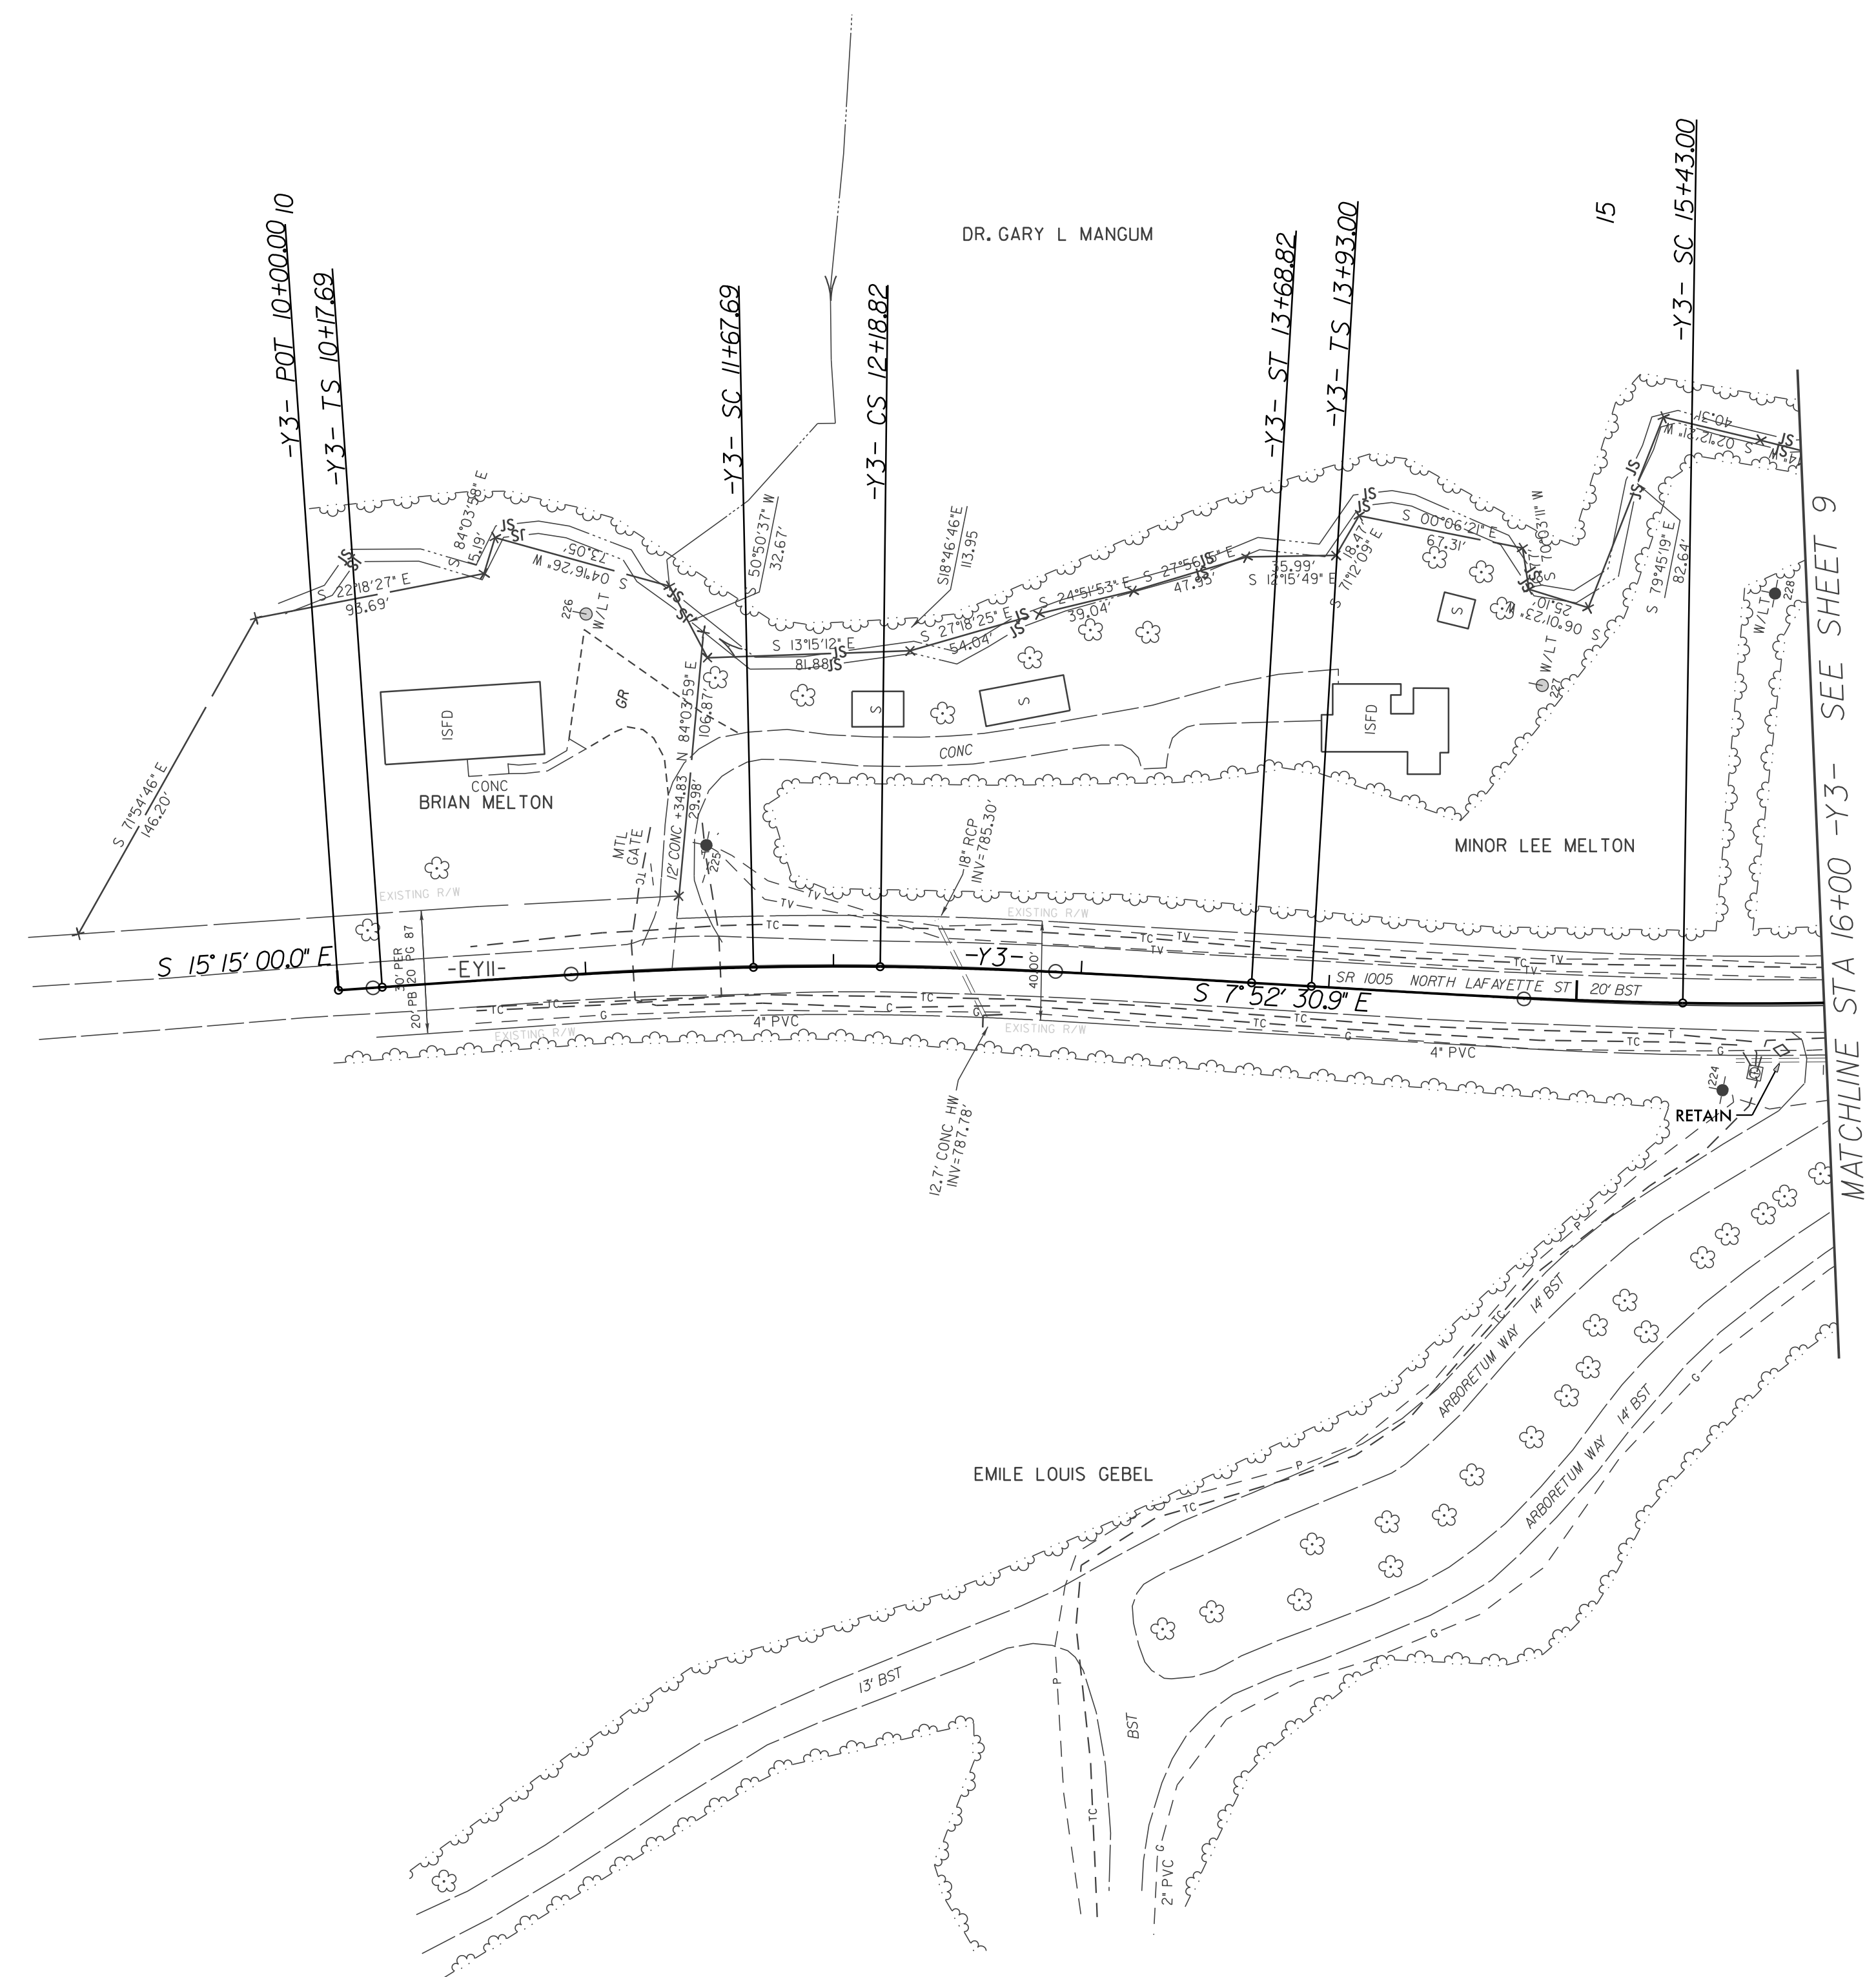


PROJECT REFERENCE NO.	SHEET NO.
R-2707C	EC-66/CONST.26
RW SHEET NO.	
ROADWAY DESIGN ENGINEER	HYDRAULICS ENGINEER

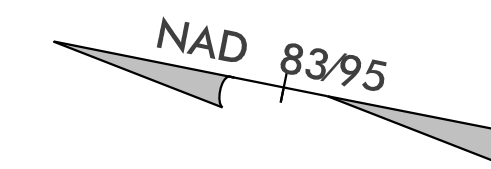

MATCHLINE STA 16+00 -Y3- SEE SHEET 9