
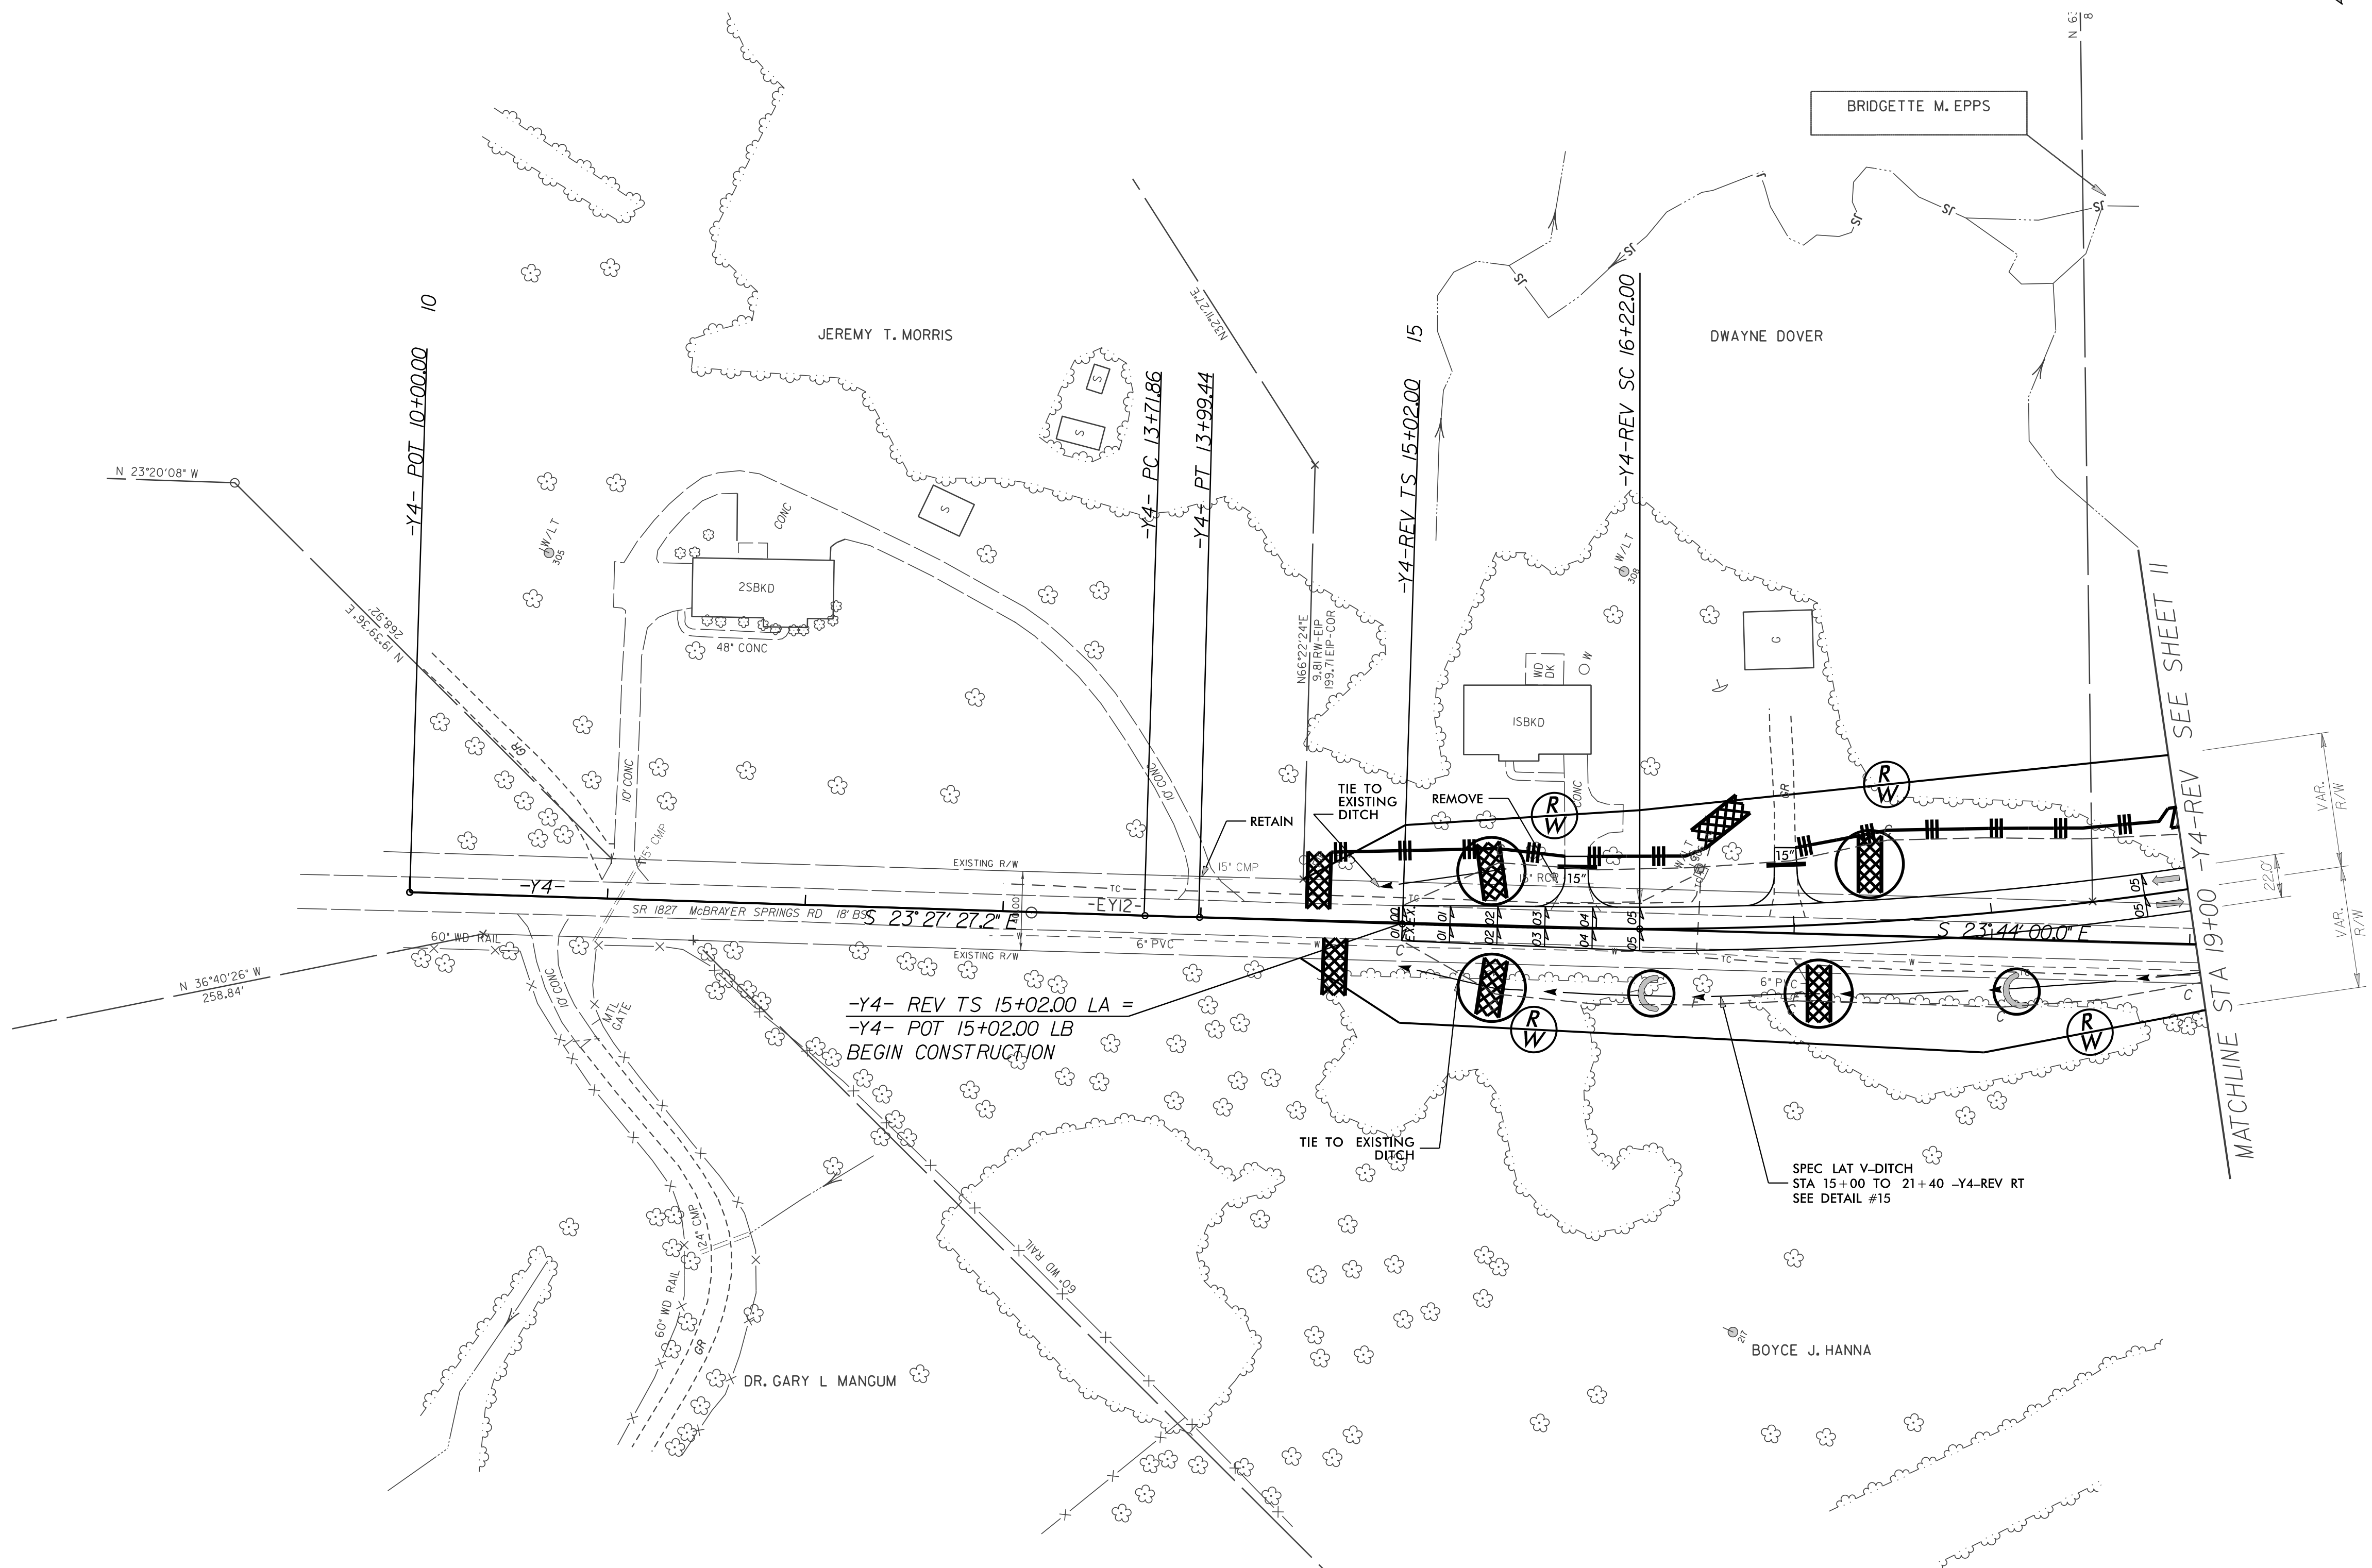


PROJECT REFERENCE NO.	SHEET NO.
R-2707C	EC-68/CONST.28
RW SHEET NO.	
ROADWAY DESIGN ENGINEER	HYDRAULICS ENGINEER

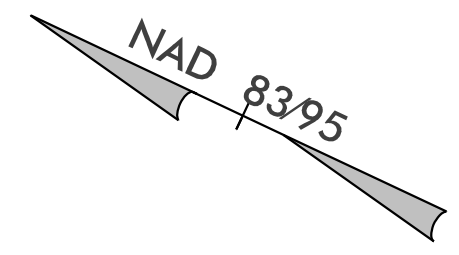

-Y4- REV TS 15+02.00 LA =
 -Y4- POT 15+02.00 LB
 BEGIN CONSTRUCTION

SPEC. LAT V-DITCH
 STA 15+00 TO 21+40 -Y4-REV RT
 SEE DETAIL #15