
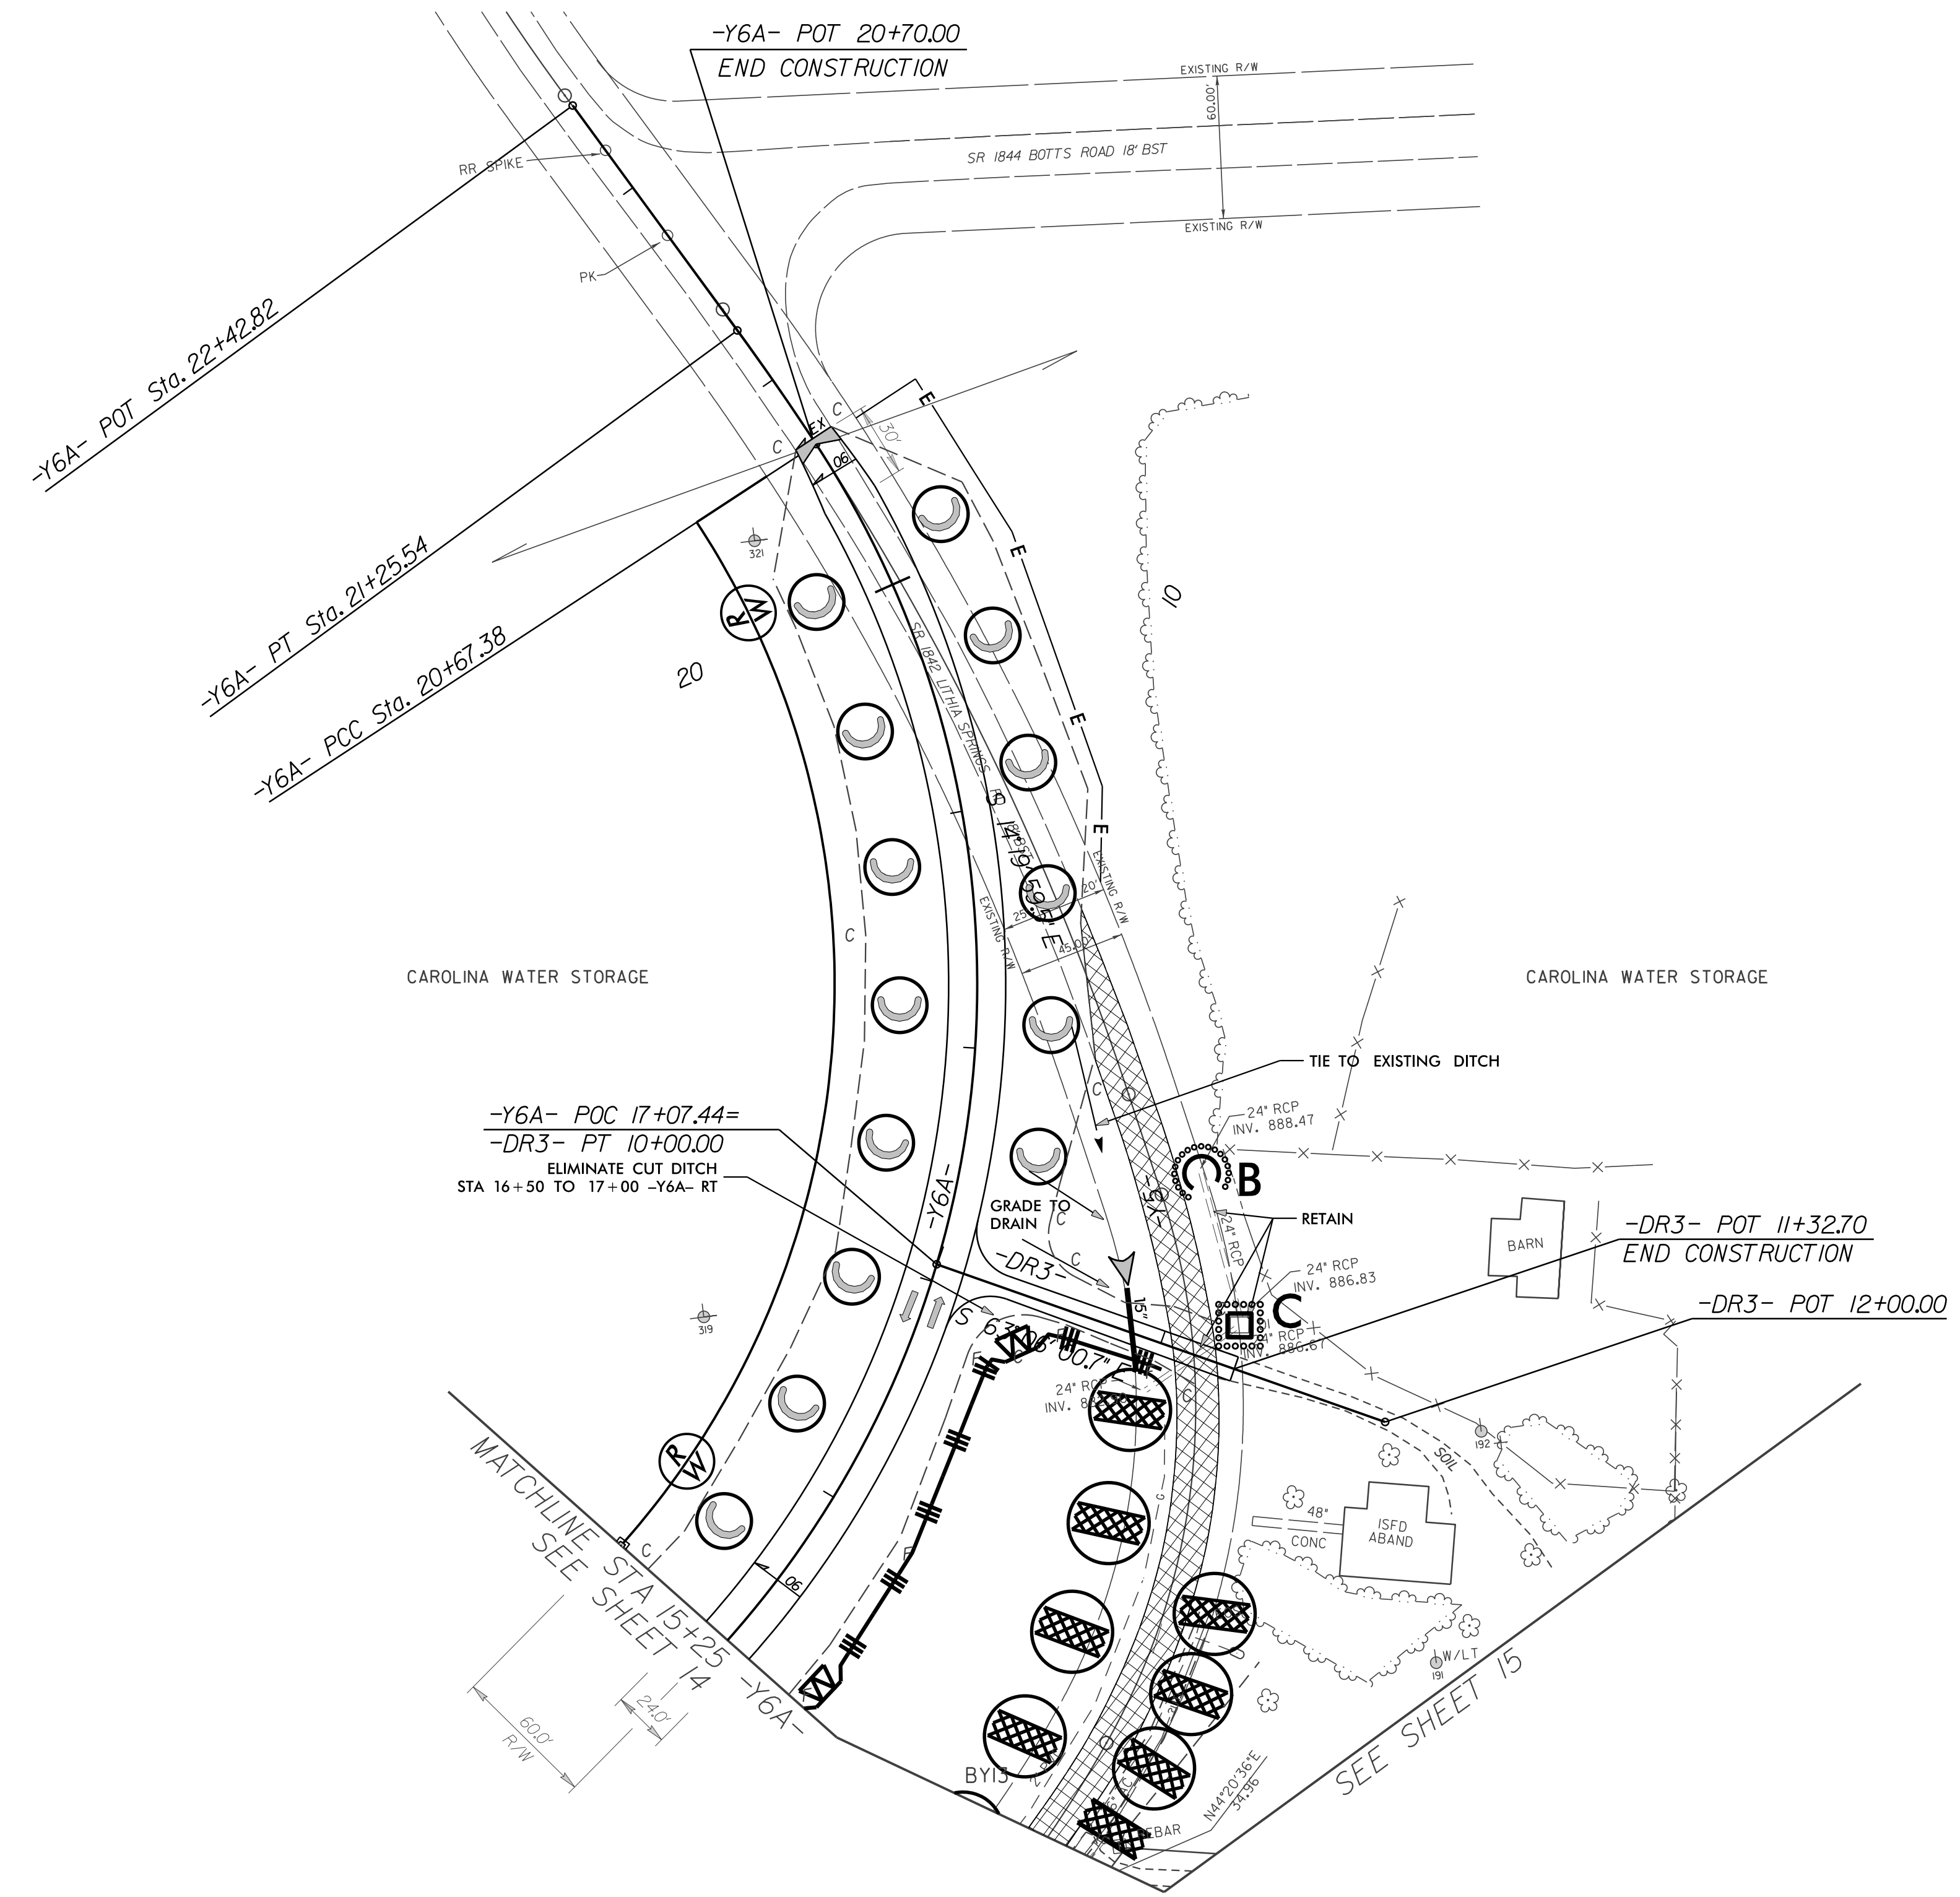


PROJECT REFERENCE NO.	SHEET NO.
R-2707C	EC-70/CONST.30
RW SHEET NO.	
ROADWAY DESIGN ENGINEER	HYDRAULICS ENGINEER

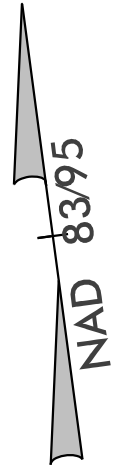

FOR -Y6A- PROFILE SEE SHEET 58  
 FOR -DR3- PROFILE SEE SHEET 58