


PROJECT REFERENCE NO.	SHEET NO.
R-2707C	EC-72/CONST.32
RW SHEET NO.	
ROADWAY DESIGN ENGINEER	HYDRAULICS ENGINEER

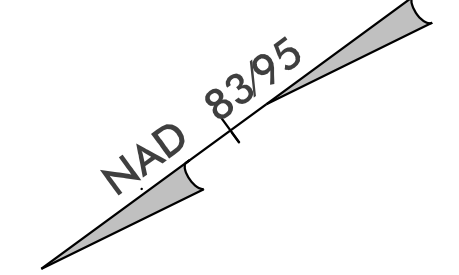

Place Matting for Erosion Control  
on Slope as Work Allows.  
Sta. 31+50 to Sta. 33+50 -Y9- RT

FOR -Y9- DETOUR DETAILS SEE SHEET 2B-2  
FOR -Y8-REV PROFILE SEE SHEET 59  
FOR -Y9- PROFILE SEE SHEET 60