
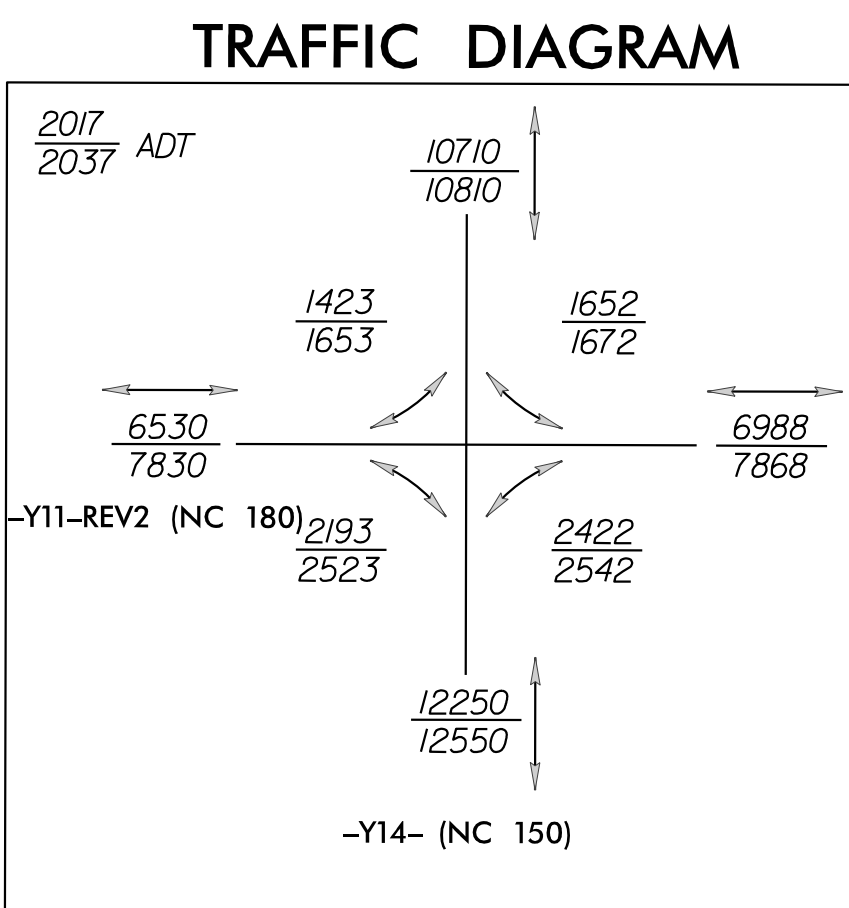


PROJECT REFERENCE NO.	SHEET NO.
R-2707C	EC-77/CONST.37
RW SHEET NO.	
ROADWAY DESIGN ENGINEER	HYDRAULICS ENGINEER

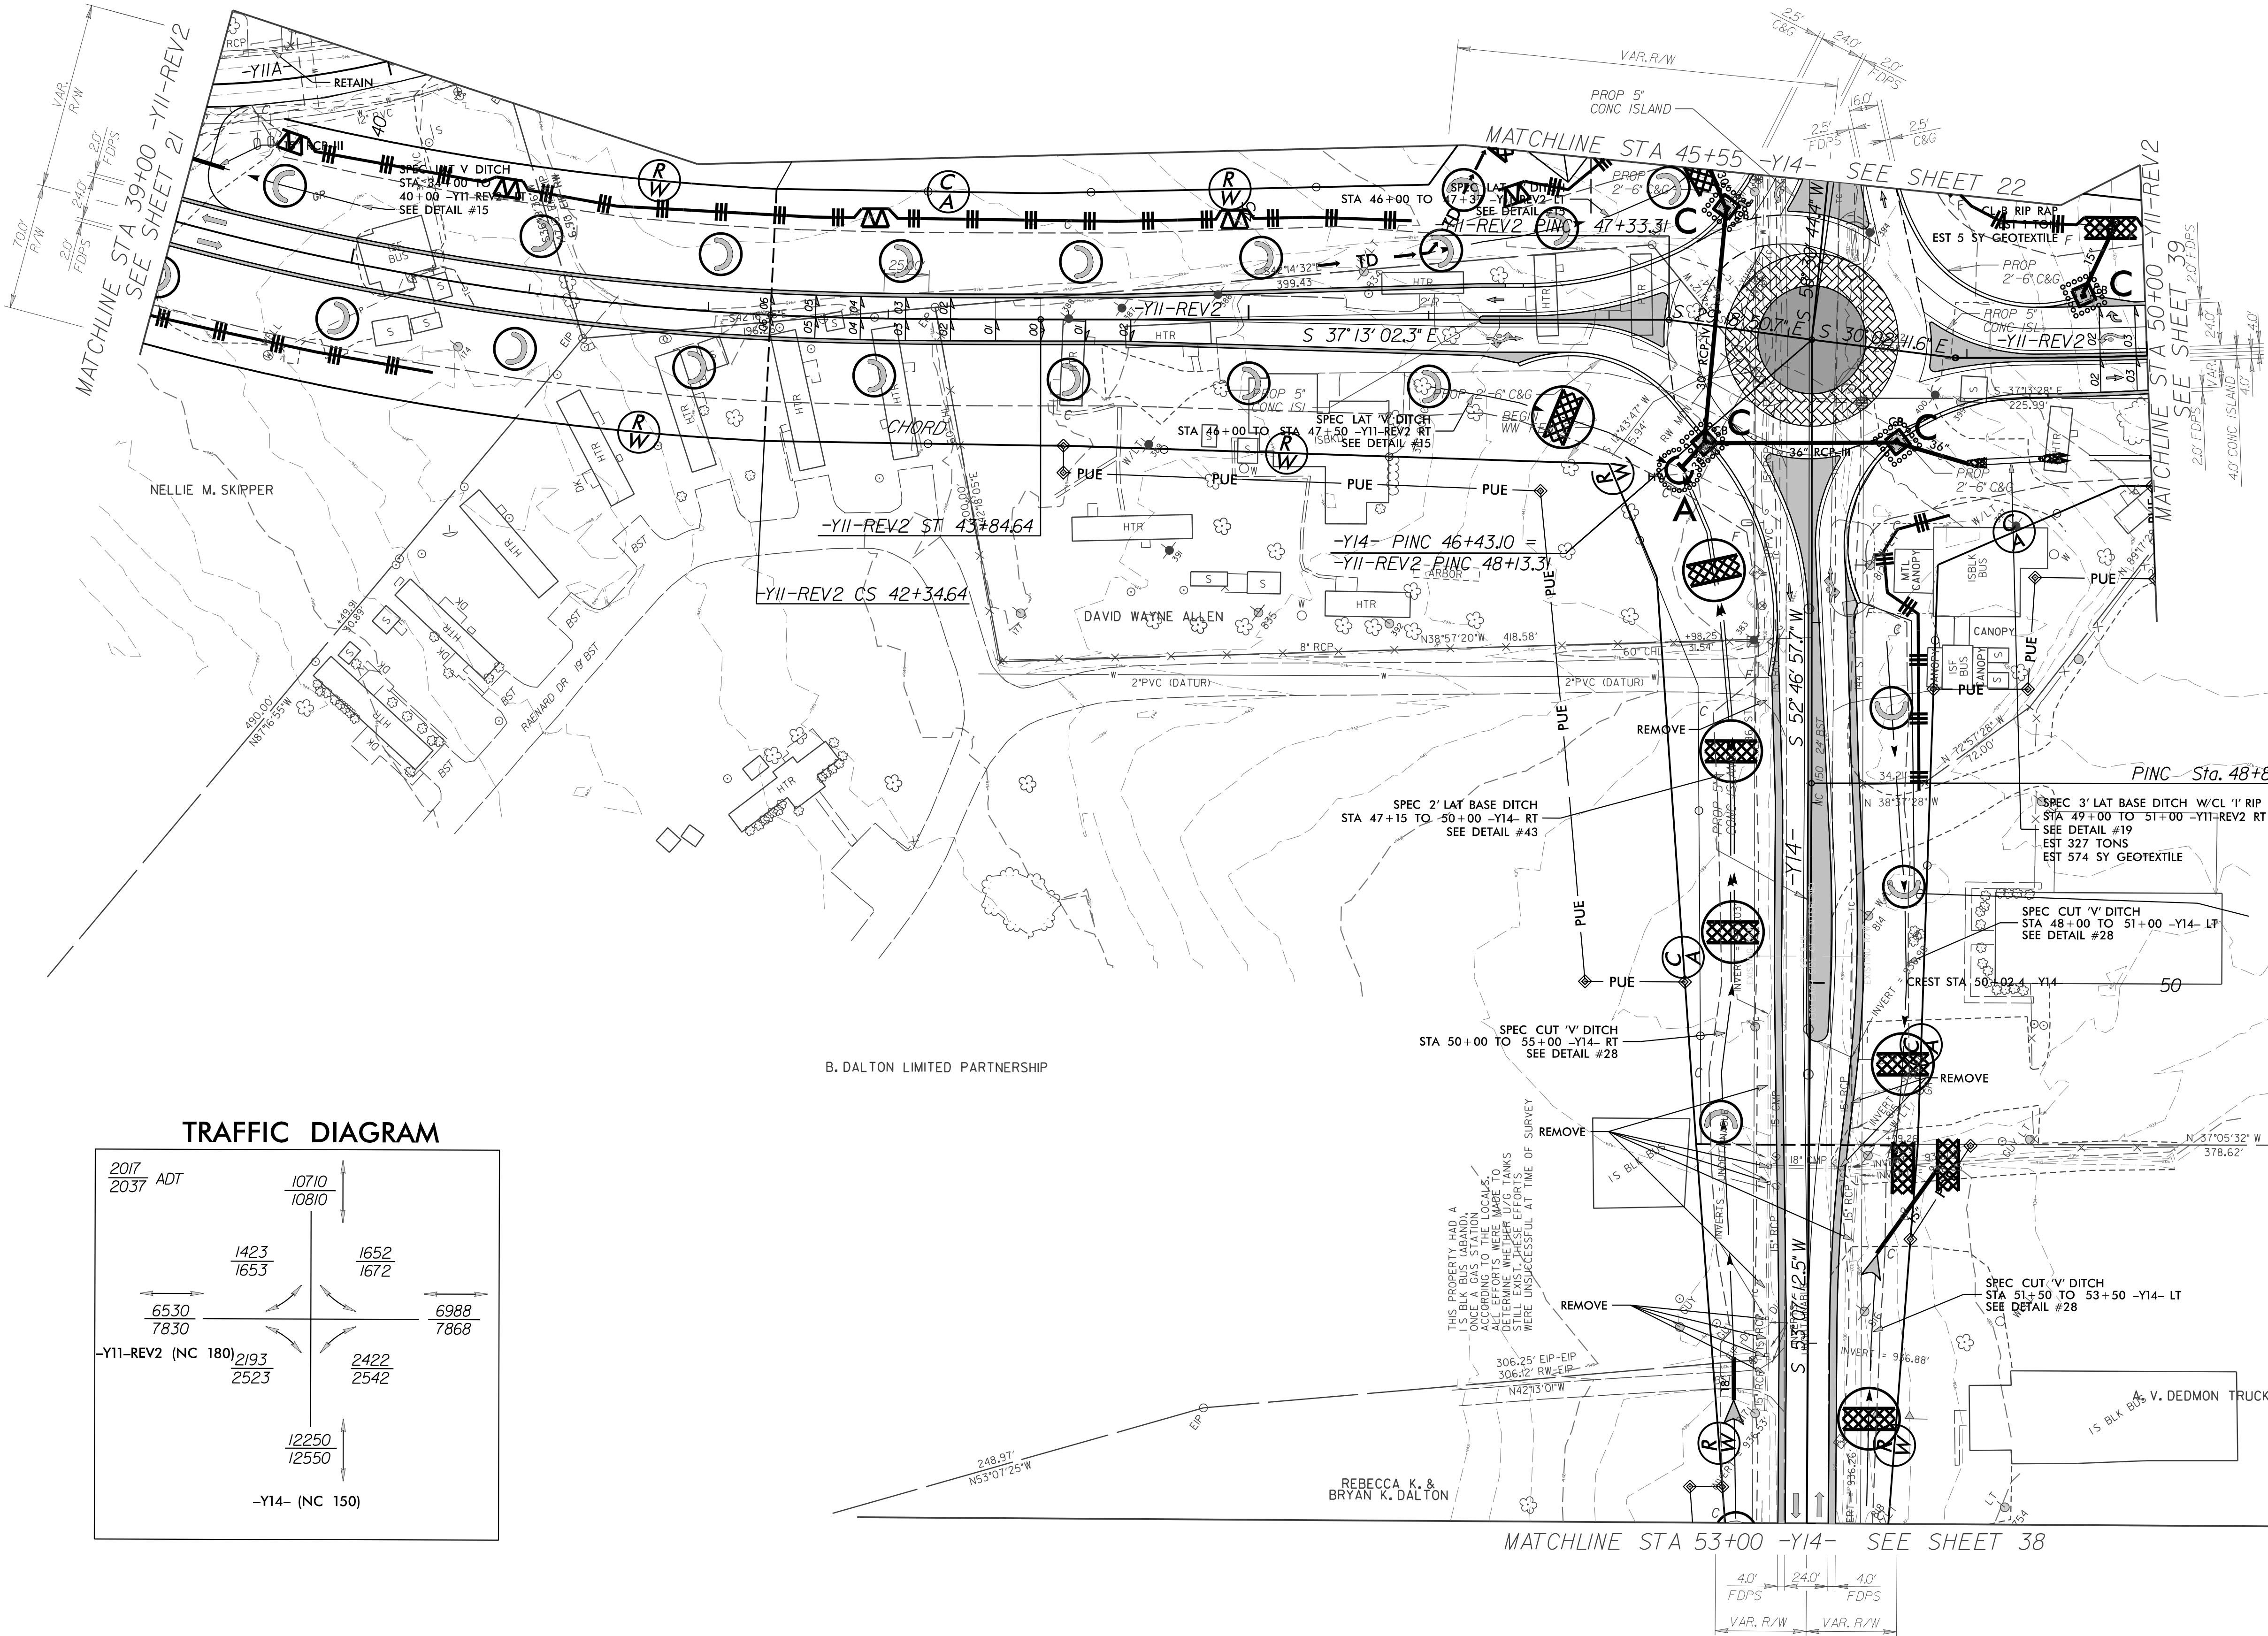

FOR ROUNDABOUT DETAIL SEE SHEET 2B-7
 FOR -Y11-REV2 PROFILE SEE SHEET 66 & 67
 FOR Y14 PROFILE SEE SHEET 70