
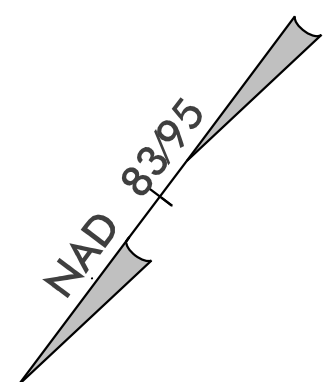


PROJECT REFERENCE NO.	SHEET NO.
R-2707C	EC-78/CONST.38
RW SHEET NO.	
ROADWAY DESIGN ENGINEER	HYDRAULICS ENGINEER

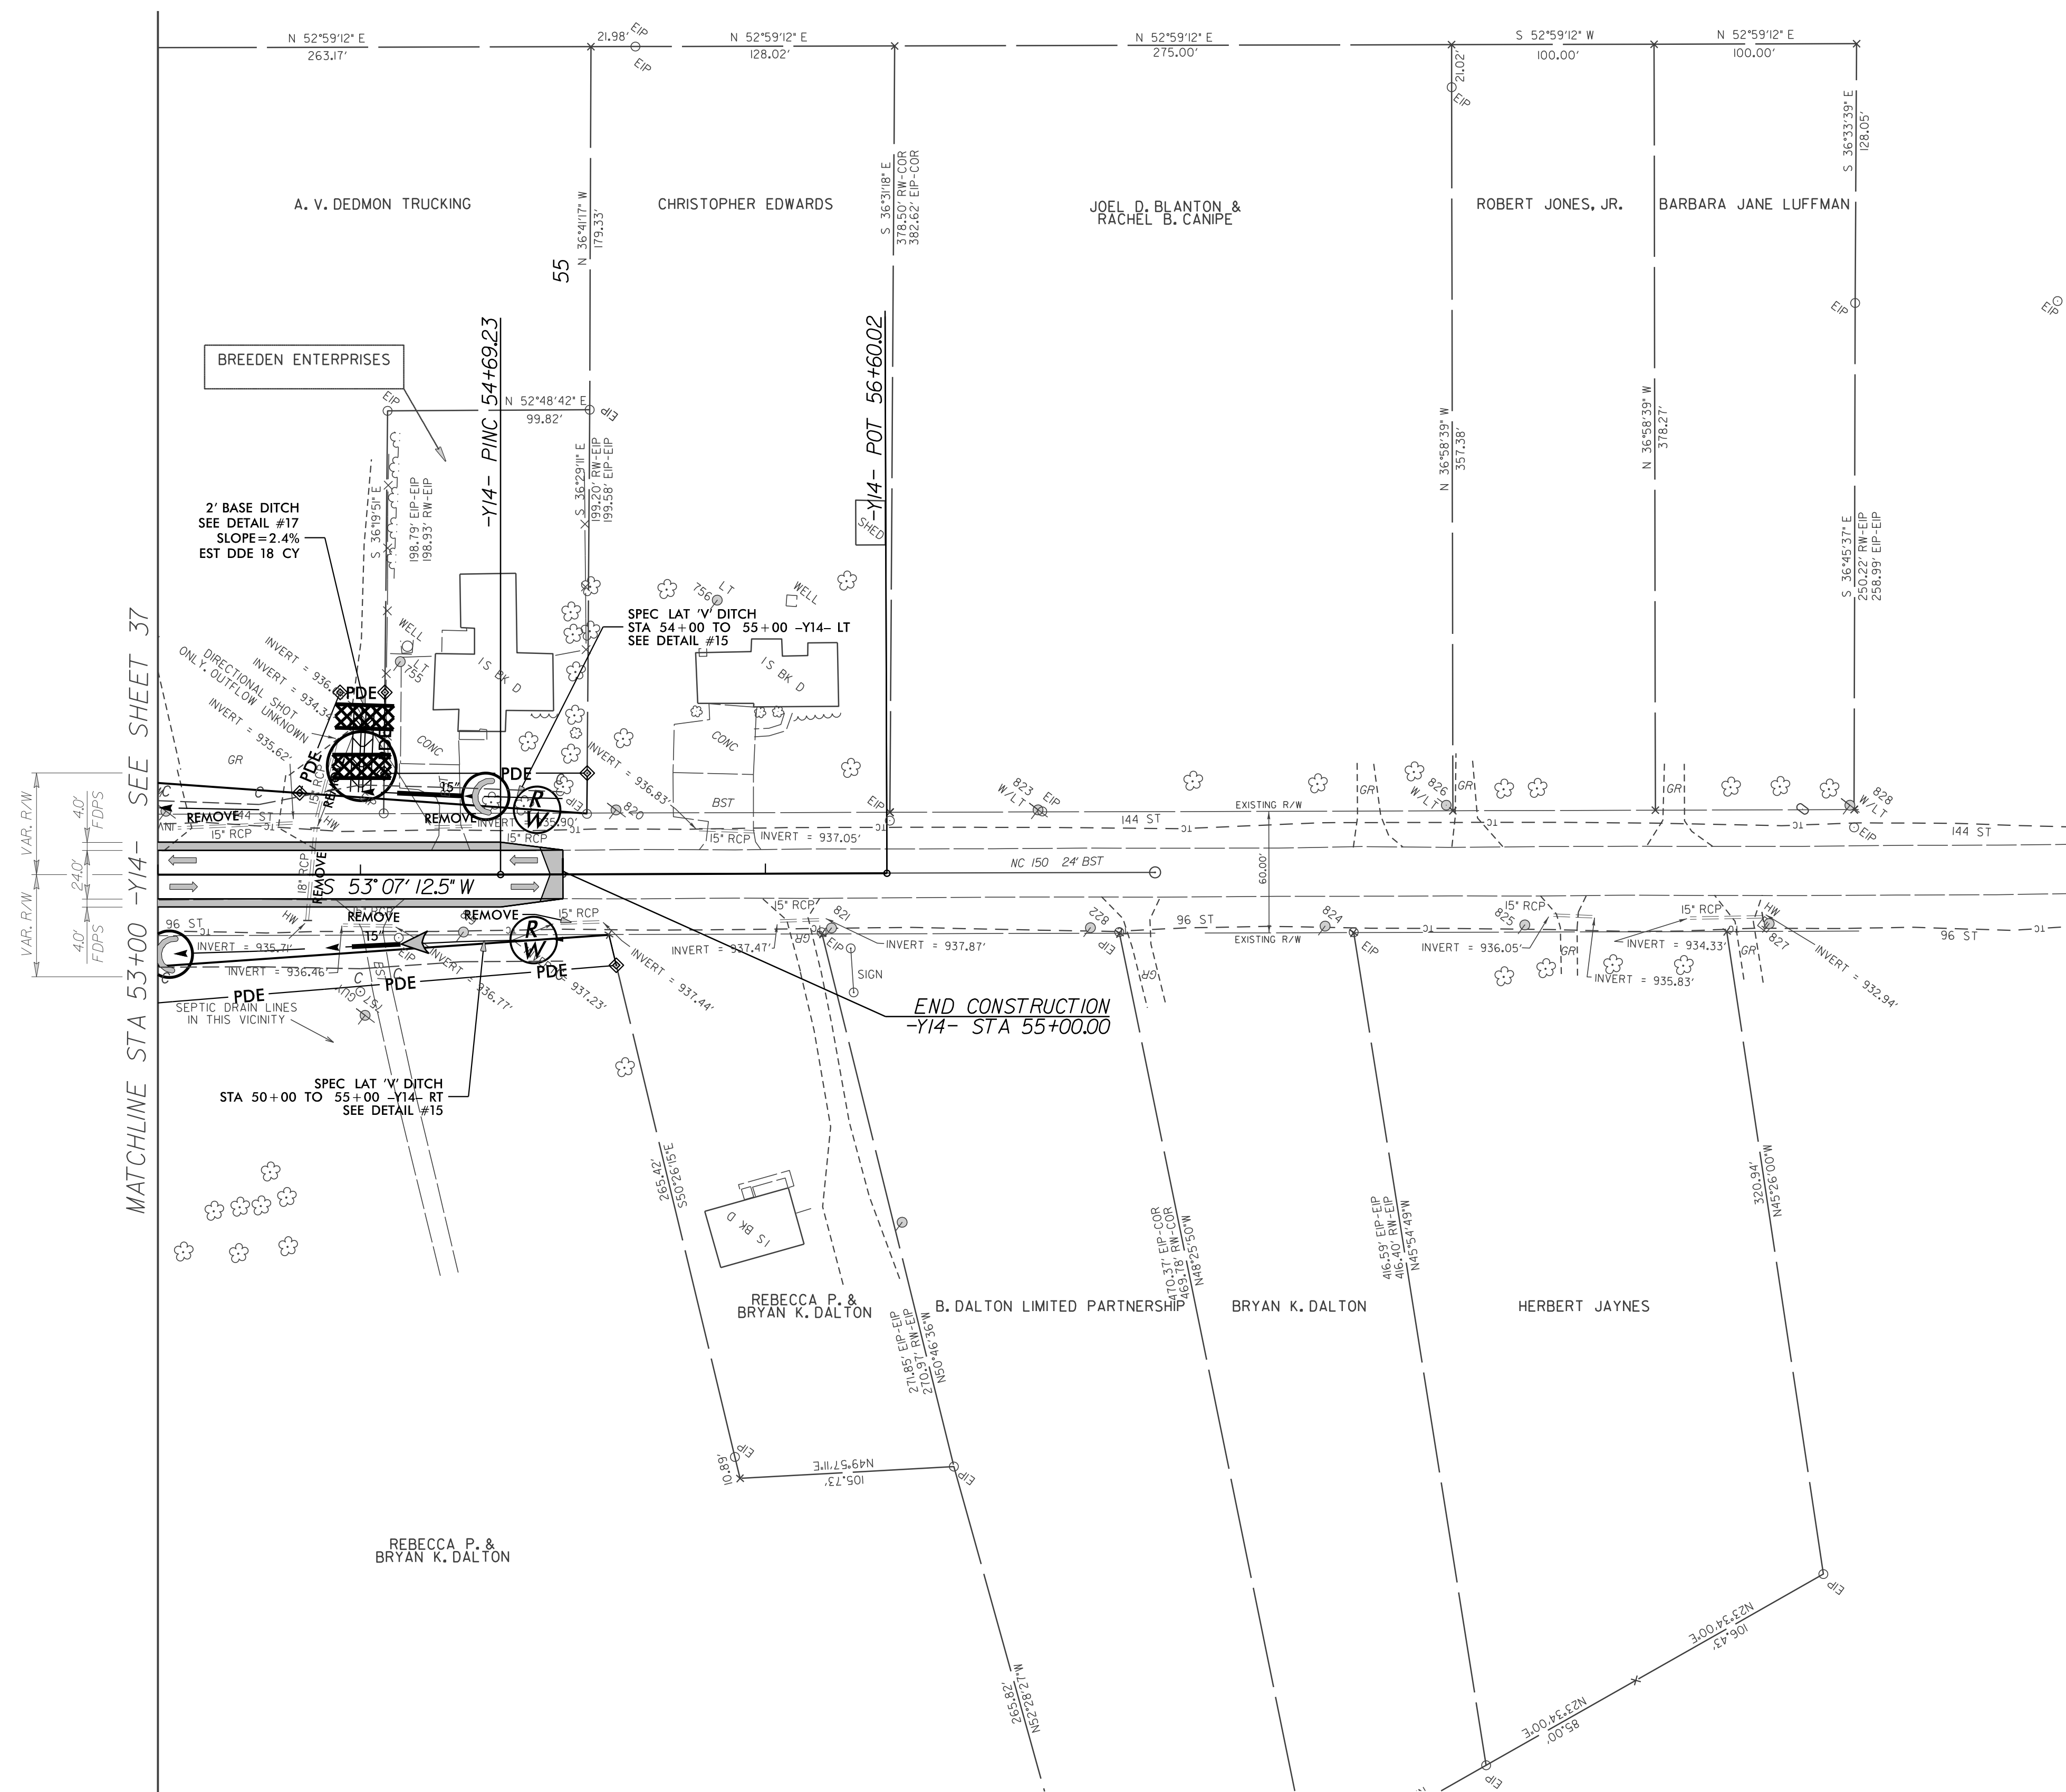

MATCHLINE STA 53+00 -Y14- SEE SHEET 37

END CONSTRUCTION  
-Y14- STA 55+00.00