




TIP NO. R-2707C	SHEET NO. SIGN-3D
APPROVED: <i>Charles A. Johnson, III</i>	
DATE: 2/17/2017	
SEAL	
	
DOCUMENT NOT CONSIDERED FINAL UNLESS ALL SIGNATURES COMPLETED	

501

NORTH 1 - 24" X 12"
 1 - 24" X 24"


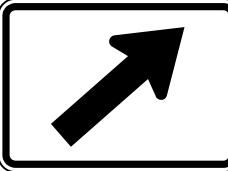
ONE "U" POST PER ASSEMBLY

506

WEST 1 - 24" X 12"
 1 - 24" X 24"


ONE "U" POST PER ASSEMBLY

511 514

EAST 1 - 24" X 12"
 1 - 24" X 24"
 1 - 21" X 15"


ONE "U" POST PER ASSEMBLY

520

NORTH 1 - 24" X 12"
 1 - 24" X 24"


ONE "U" POST PER ASSEMBLY

502

SOUTH 1 - 24" X 12"
 1 - 24" X 24"


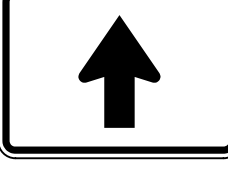
ONE "U" POST PER ASSEMBLY

507

JCT 1 - 21" X 15"
 1 - 24" X 24"


ONE "U" POST PER ASSEMBLY

512 513

EAST 1 - 24" X 12"
 1 - 24" X 24"
 1 - 21" X 15"


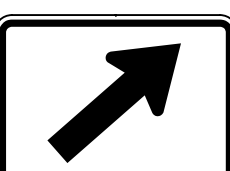
ONE "U" POST PER ASSEMBLY

503 521

JCT 1 - 21" X 15"
 1 - 24" X 24"


ONE "U" POST PER ASSEMBLY

508

SOUTH 1 - 24" X 12"
 1 - 24" X 24"
 1 - 21" X 15"



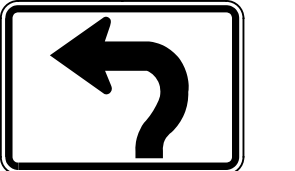
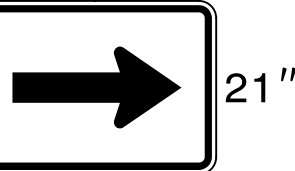
ONE "U" POST PER ASSEMBLY

515

EAST 1 - 24" X 12"
 1 - 24" X 24"


ONE "U" POST PER ASSEMBLY

504

EAST WEST 2 - 24" X 12"
 1 - 24" X 24"
 1 - 24" X 24"
 2 - 21" X 15"
 2 - 21" X 15"


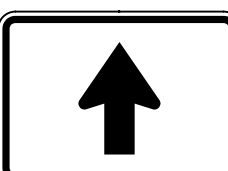
TWO "U" POSTS PER ASSEMBLY

509

SOUTH 1 - 24" X 12"
 1 - 24" X 24"


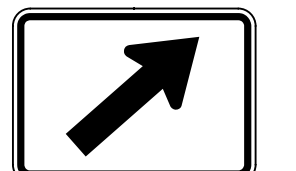
ONE "U" POST PER ASSEMBLY

516 517

WEST 1 - 24" X 12"
 1 - 24" X 24"
 1 - 21" X 15"



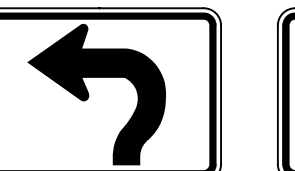

ONE "U" POST PER ASSEMBLY

505 518

WEST 1 - 24" X 12"
 1 - 24" X 24"
 1 - 21" X 15"


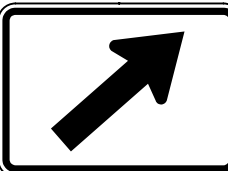
ONE "U" POST PER ASSEMBLY

510

WEST EAST 2 - 24" X 12"
 1 - 24" X 24"
 1 - 24" X 24"
 2 - 21" X 15"
 2 - 21" X 15"

TWO "U" POSTS PER ASSEMBLY

519

NORTH 1 - 24" X 12"
 1 - 24" X 24"
 1 - 21" X 15"

ONE "U" POST PER ASSEMBLY