
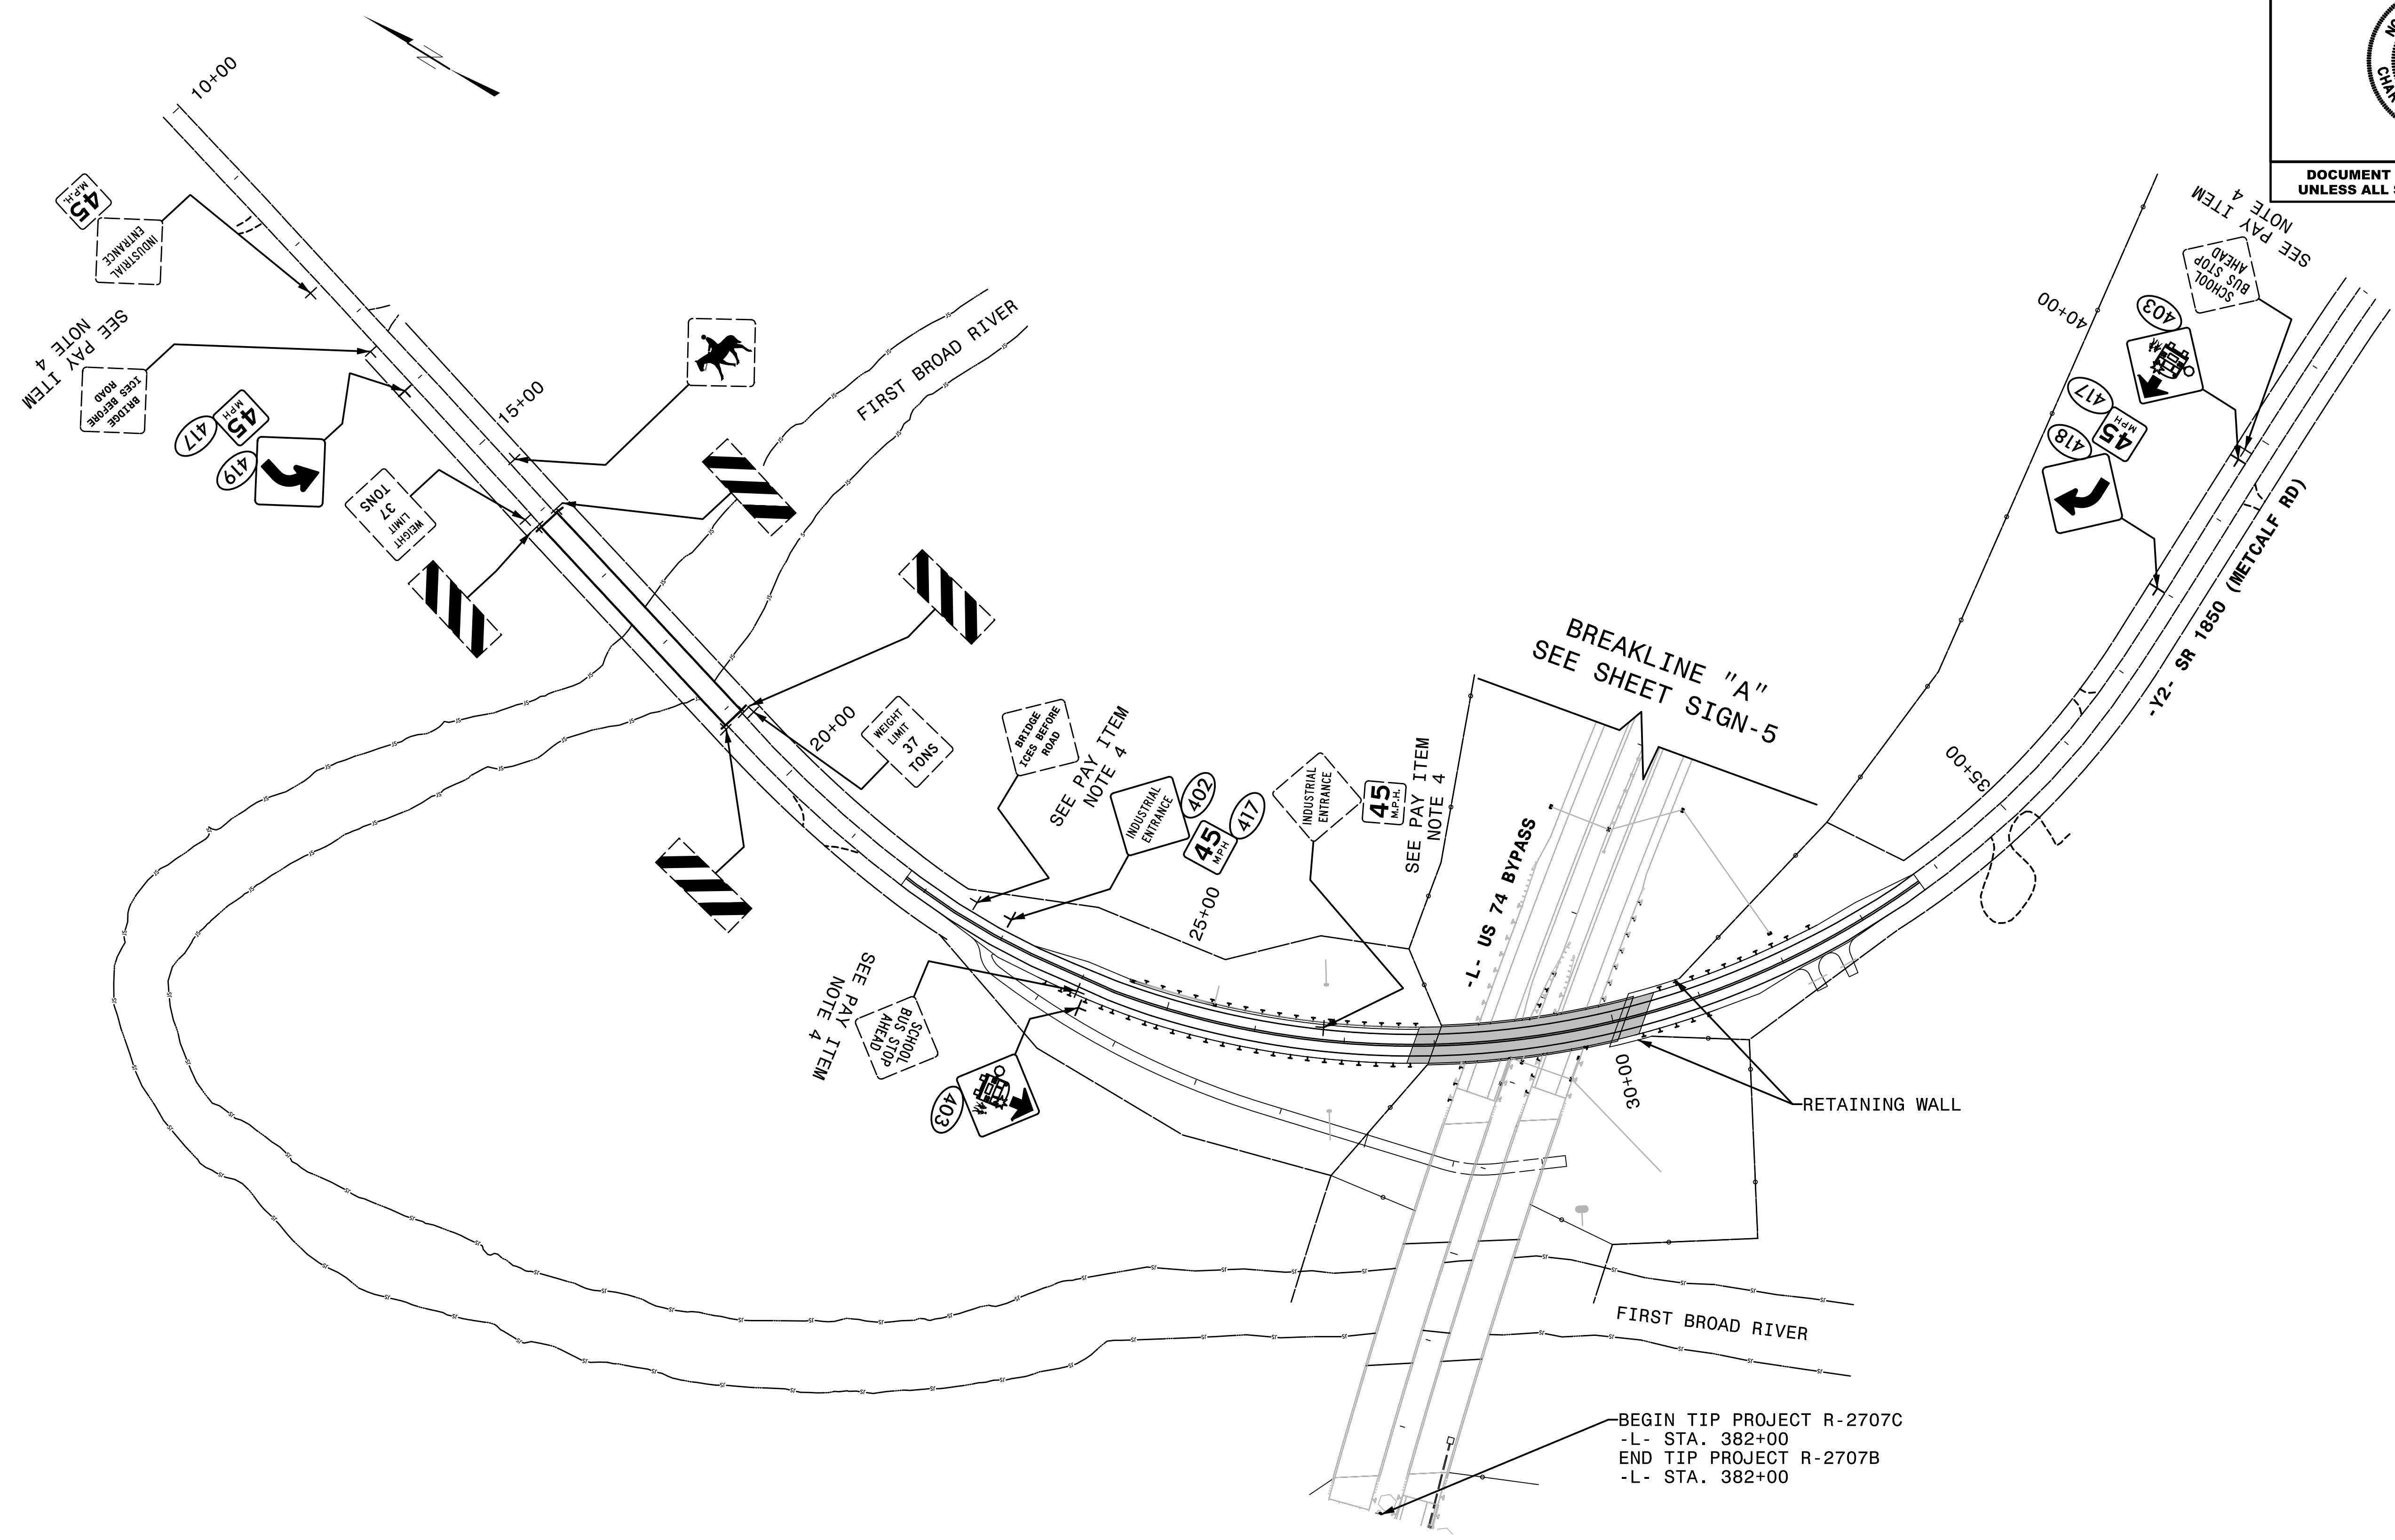


TIP NO. R-2707C	SHEET NO. SIGN-4
APPROVED: <u>Charles A. Johnson, III</u> <small>DocuSigned by: Charles A. Johnson, III 58A1565B47F5446...</small>	
DATE: 2/17/2017	
SEAL	
	
DOCUMENT NOT CONSIDERED FINAL UNLESS ALL SIGNATURES COMPLETED	



BEGIN TIP PROJECT R-2707C  
-L- STA. 382+00  
END TIP PROJECT R-2707B  
-L- STA. 382+00

**HNTB**  
HNTB NORTH CAROLINA, P.C.  
343 E. Six Forks Road, Suite 200  
Raleigh, North Carolina 27609  
NC License No: C-1554  
(919) 546-8997

**EXISTING AND PROPOSED SIGNS  
-Y2- SR 1850 (METCALF RD)**