
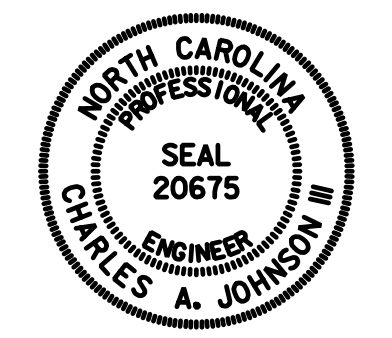


TIP NO. R-2707C	SHEET NO. SIGN-5
APPROVED: <i>Charles A. Johnson, III</i> <small>SOA150504775446...</small>	
DATE: 2/17/2017	
SEAL	
	
DOCUMENT NOT CONSIDERED FINAL UNLESS ALL SIGNATURES COMPLETED	

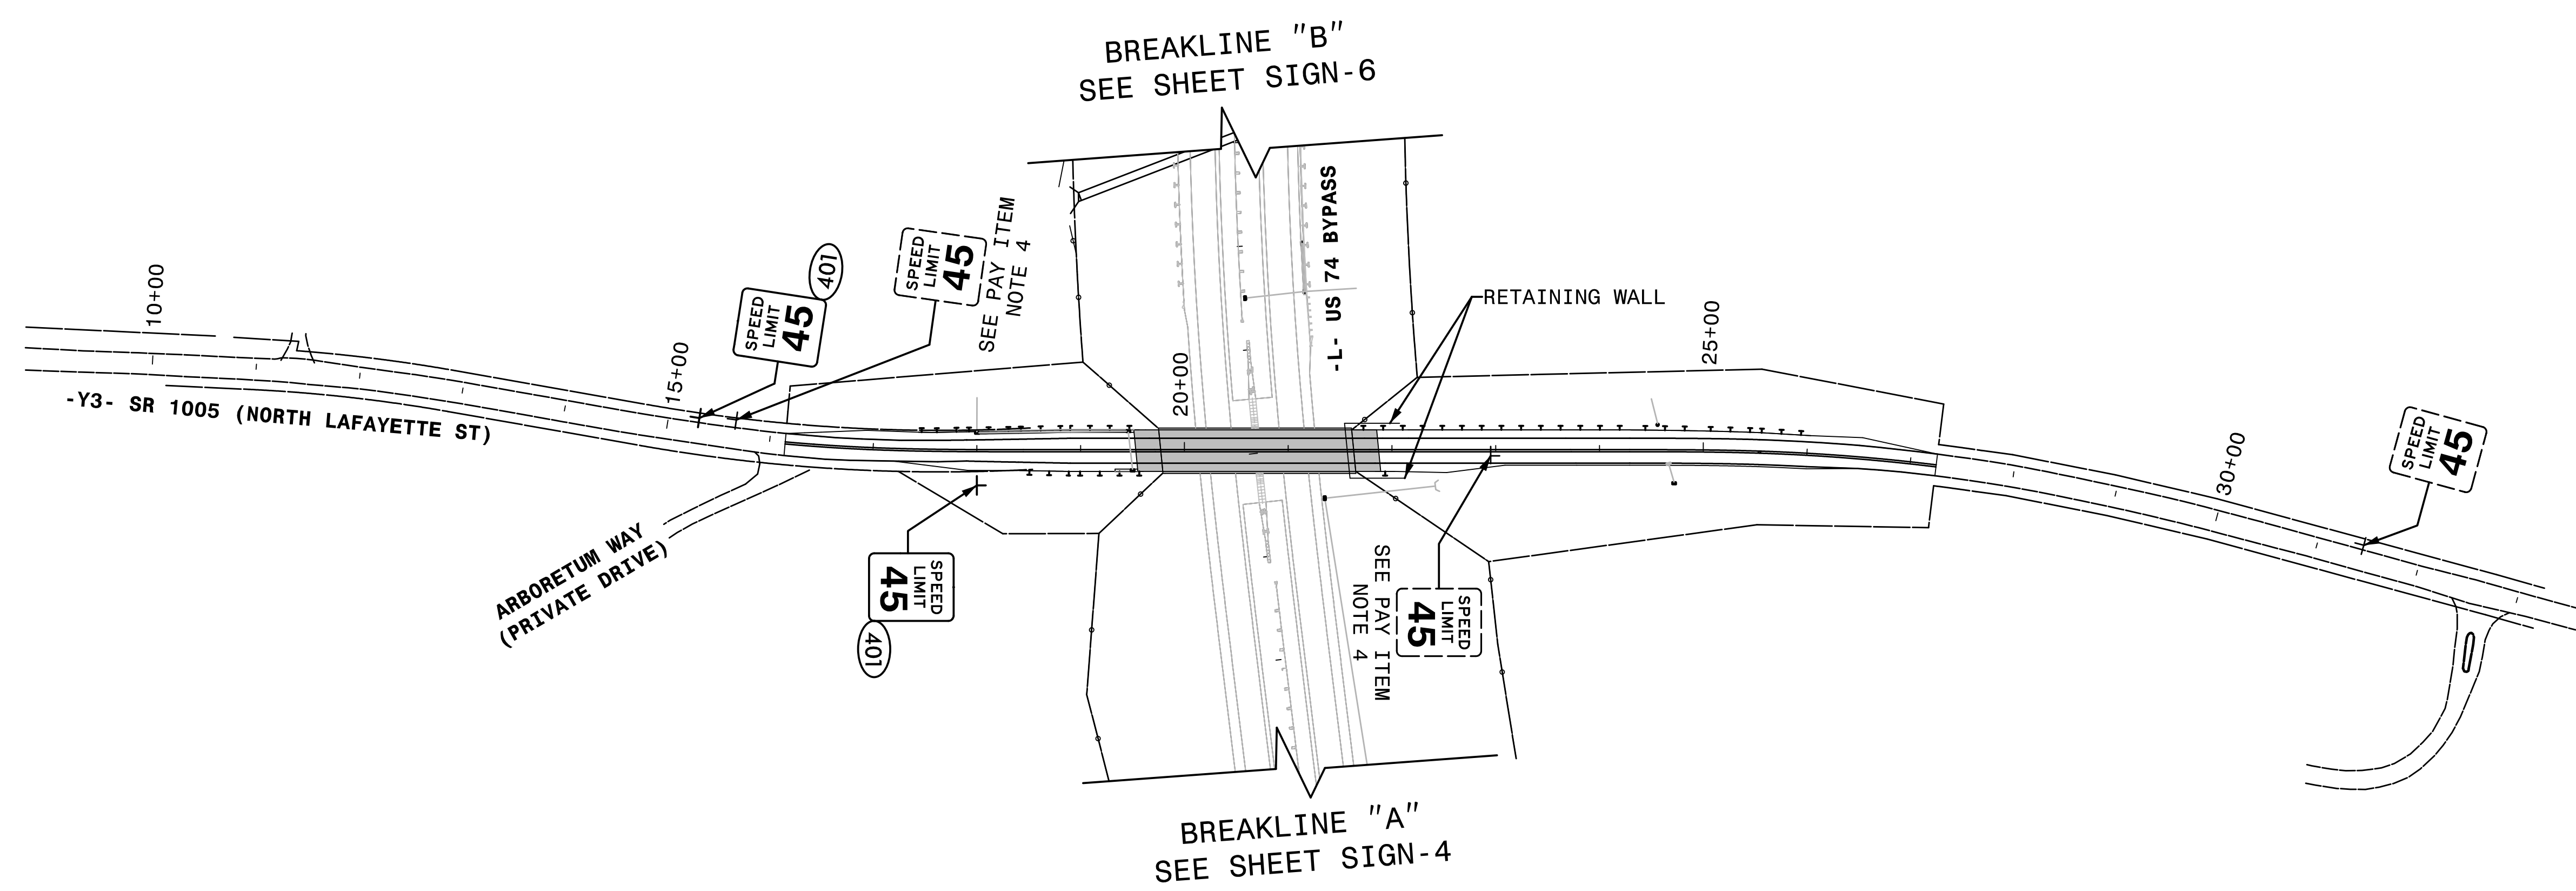

HNTB
 HNTB NORTH CAROLINA, P.C.
 343 E. Six Forks Road, Suite 200
 Raleigh, North Carolina 27609
 NC License No: C-1554
 (919) 546-8997

EXISTING AND PROPOSED SIGNS
-Y3-
SR 1005 (NORTH LAFAYETTE ST)