
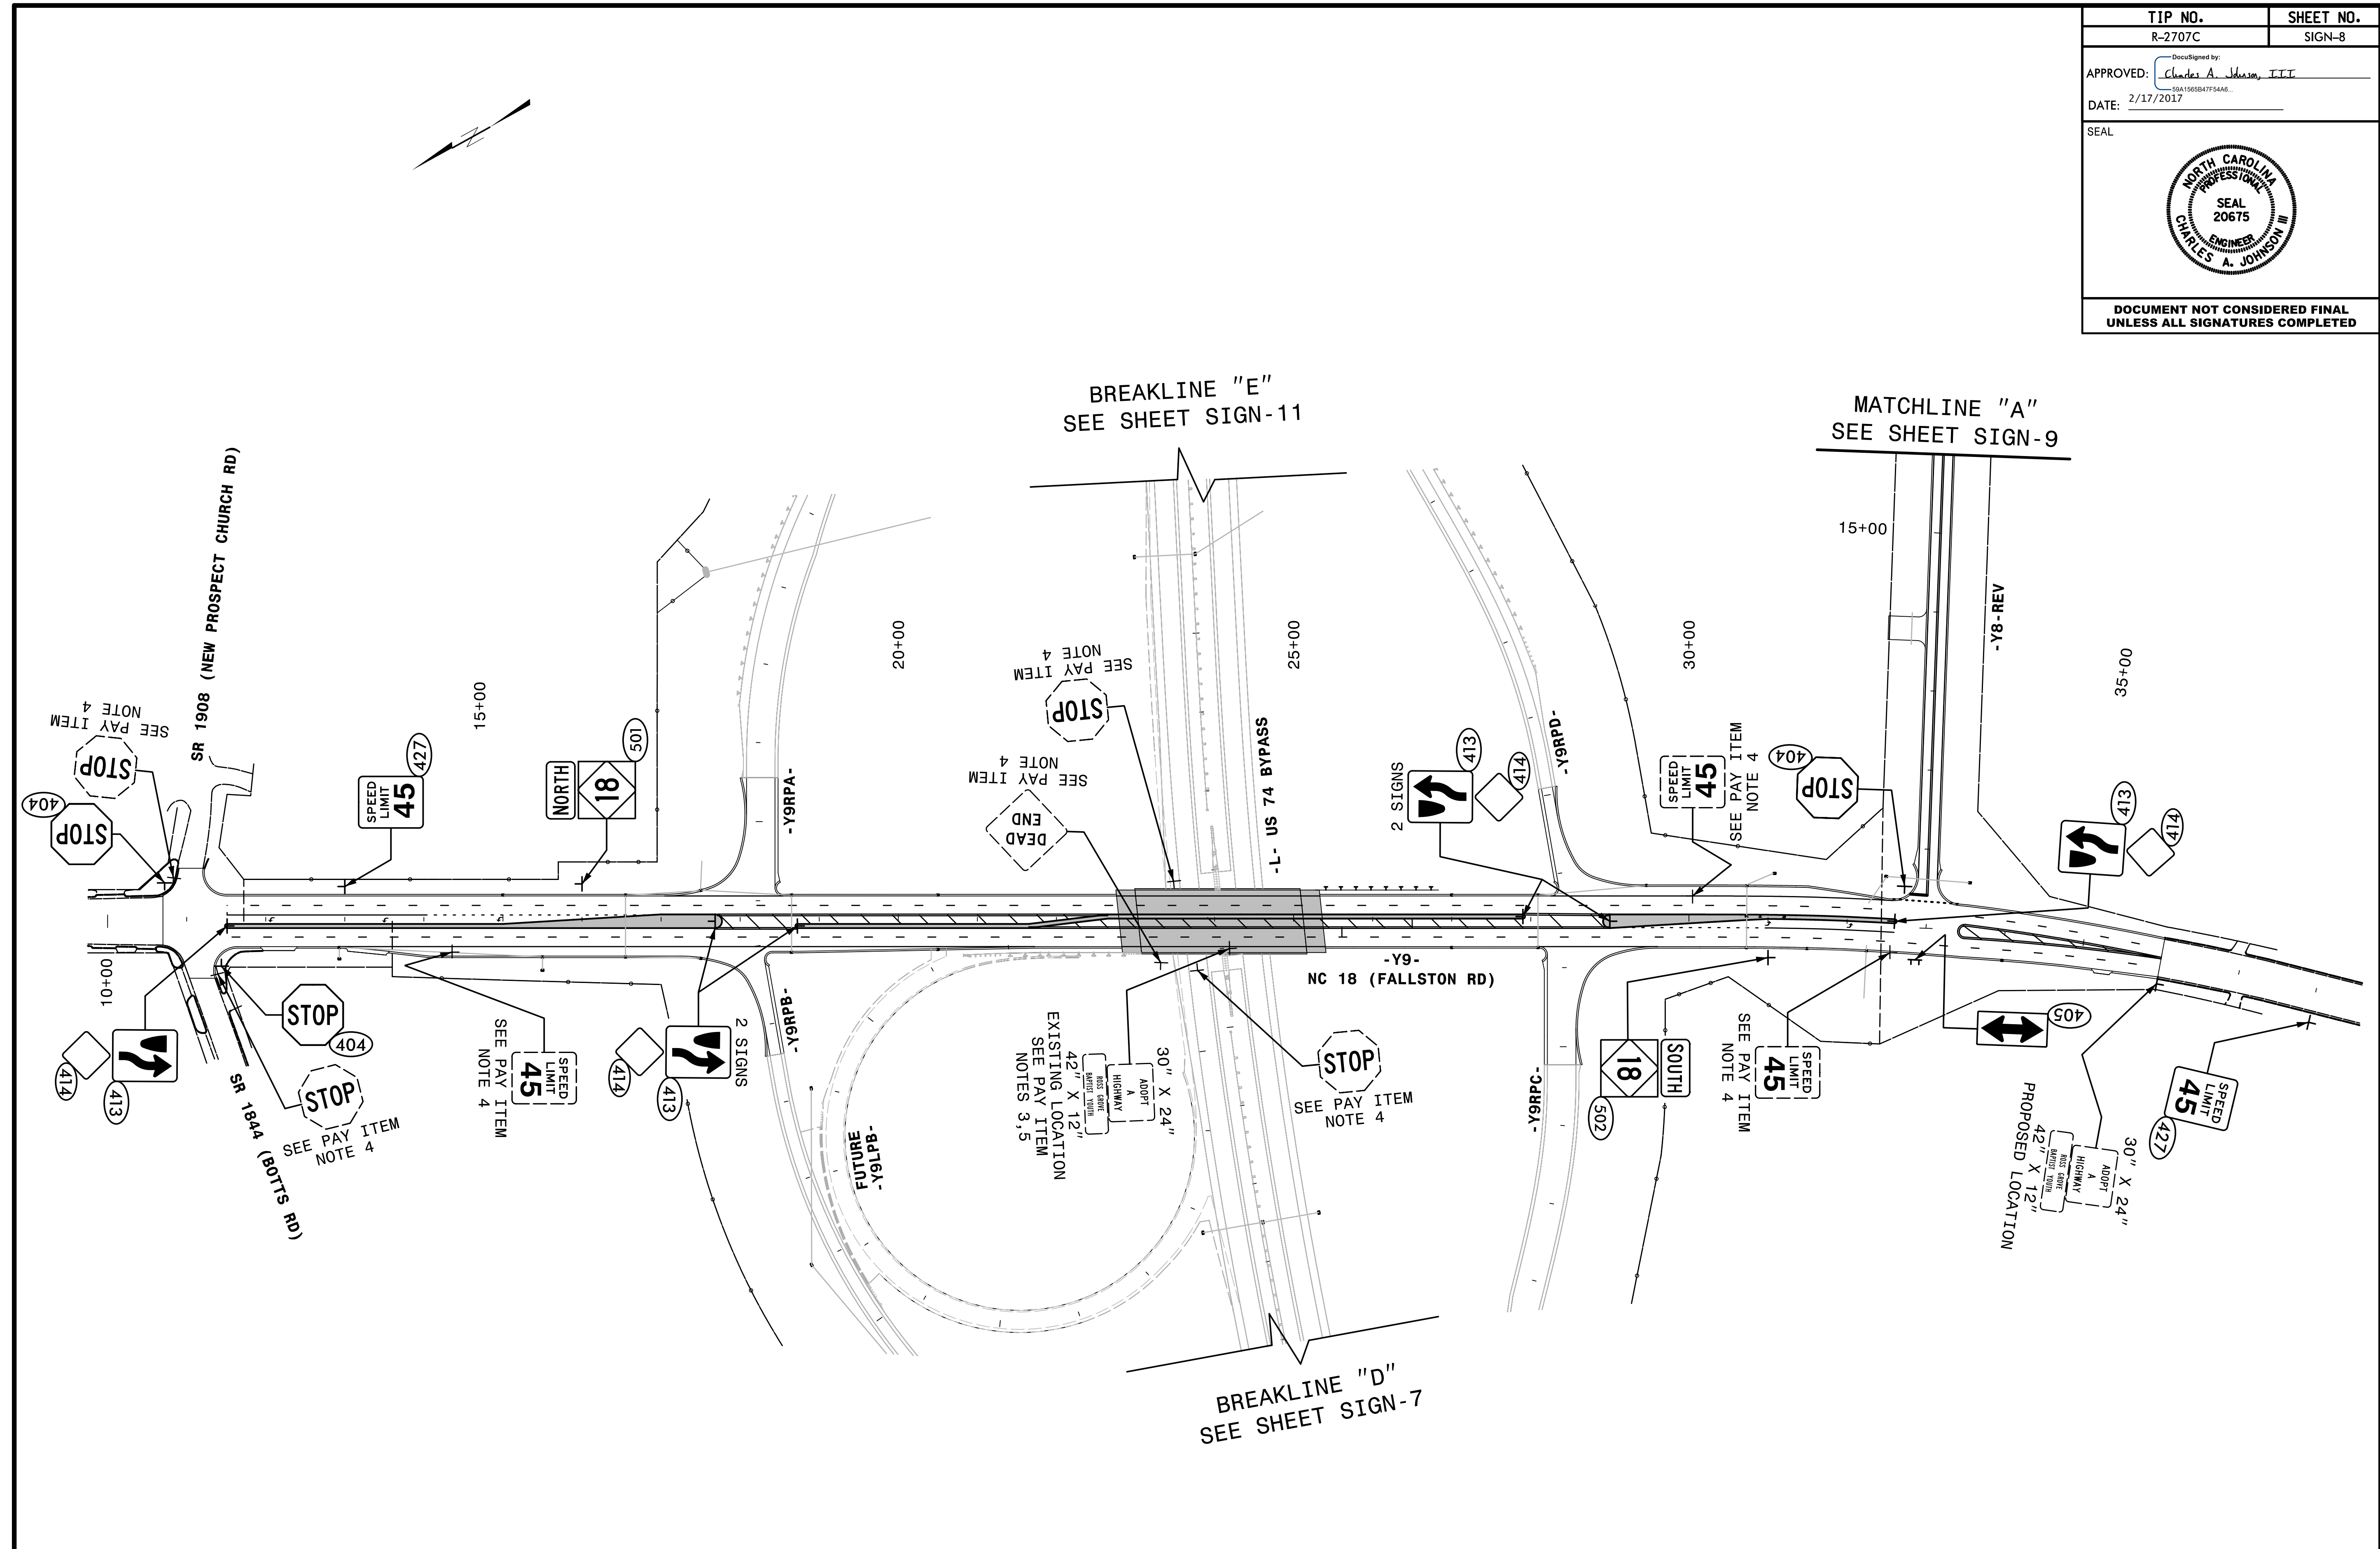


TIP NO. R-2707C	SHEET NO. SIGN-8
APPROVED: <i>Charles A. Johnson, III</i> <small>50A150594775484...</small>	
DATE: 2/17/2017	
SEAL	
	
DOCUMENT NOT CONSIDERED FINAL UNLESS ALL SIGNATURES COMPLETED	



**HNTB**  
 HNTB NORTH CAROLINA, P.C.  
 343 E. Six Forks Road, Suite 200  
 Raleigh, North Carolina 27609  
 NC License No: C-1554  
 (919) 546-8997

**EXISTING AND PROPOSED SIGNS**  
**-Y9-**  
**NC 18 (FALLSTON RD)**