
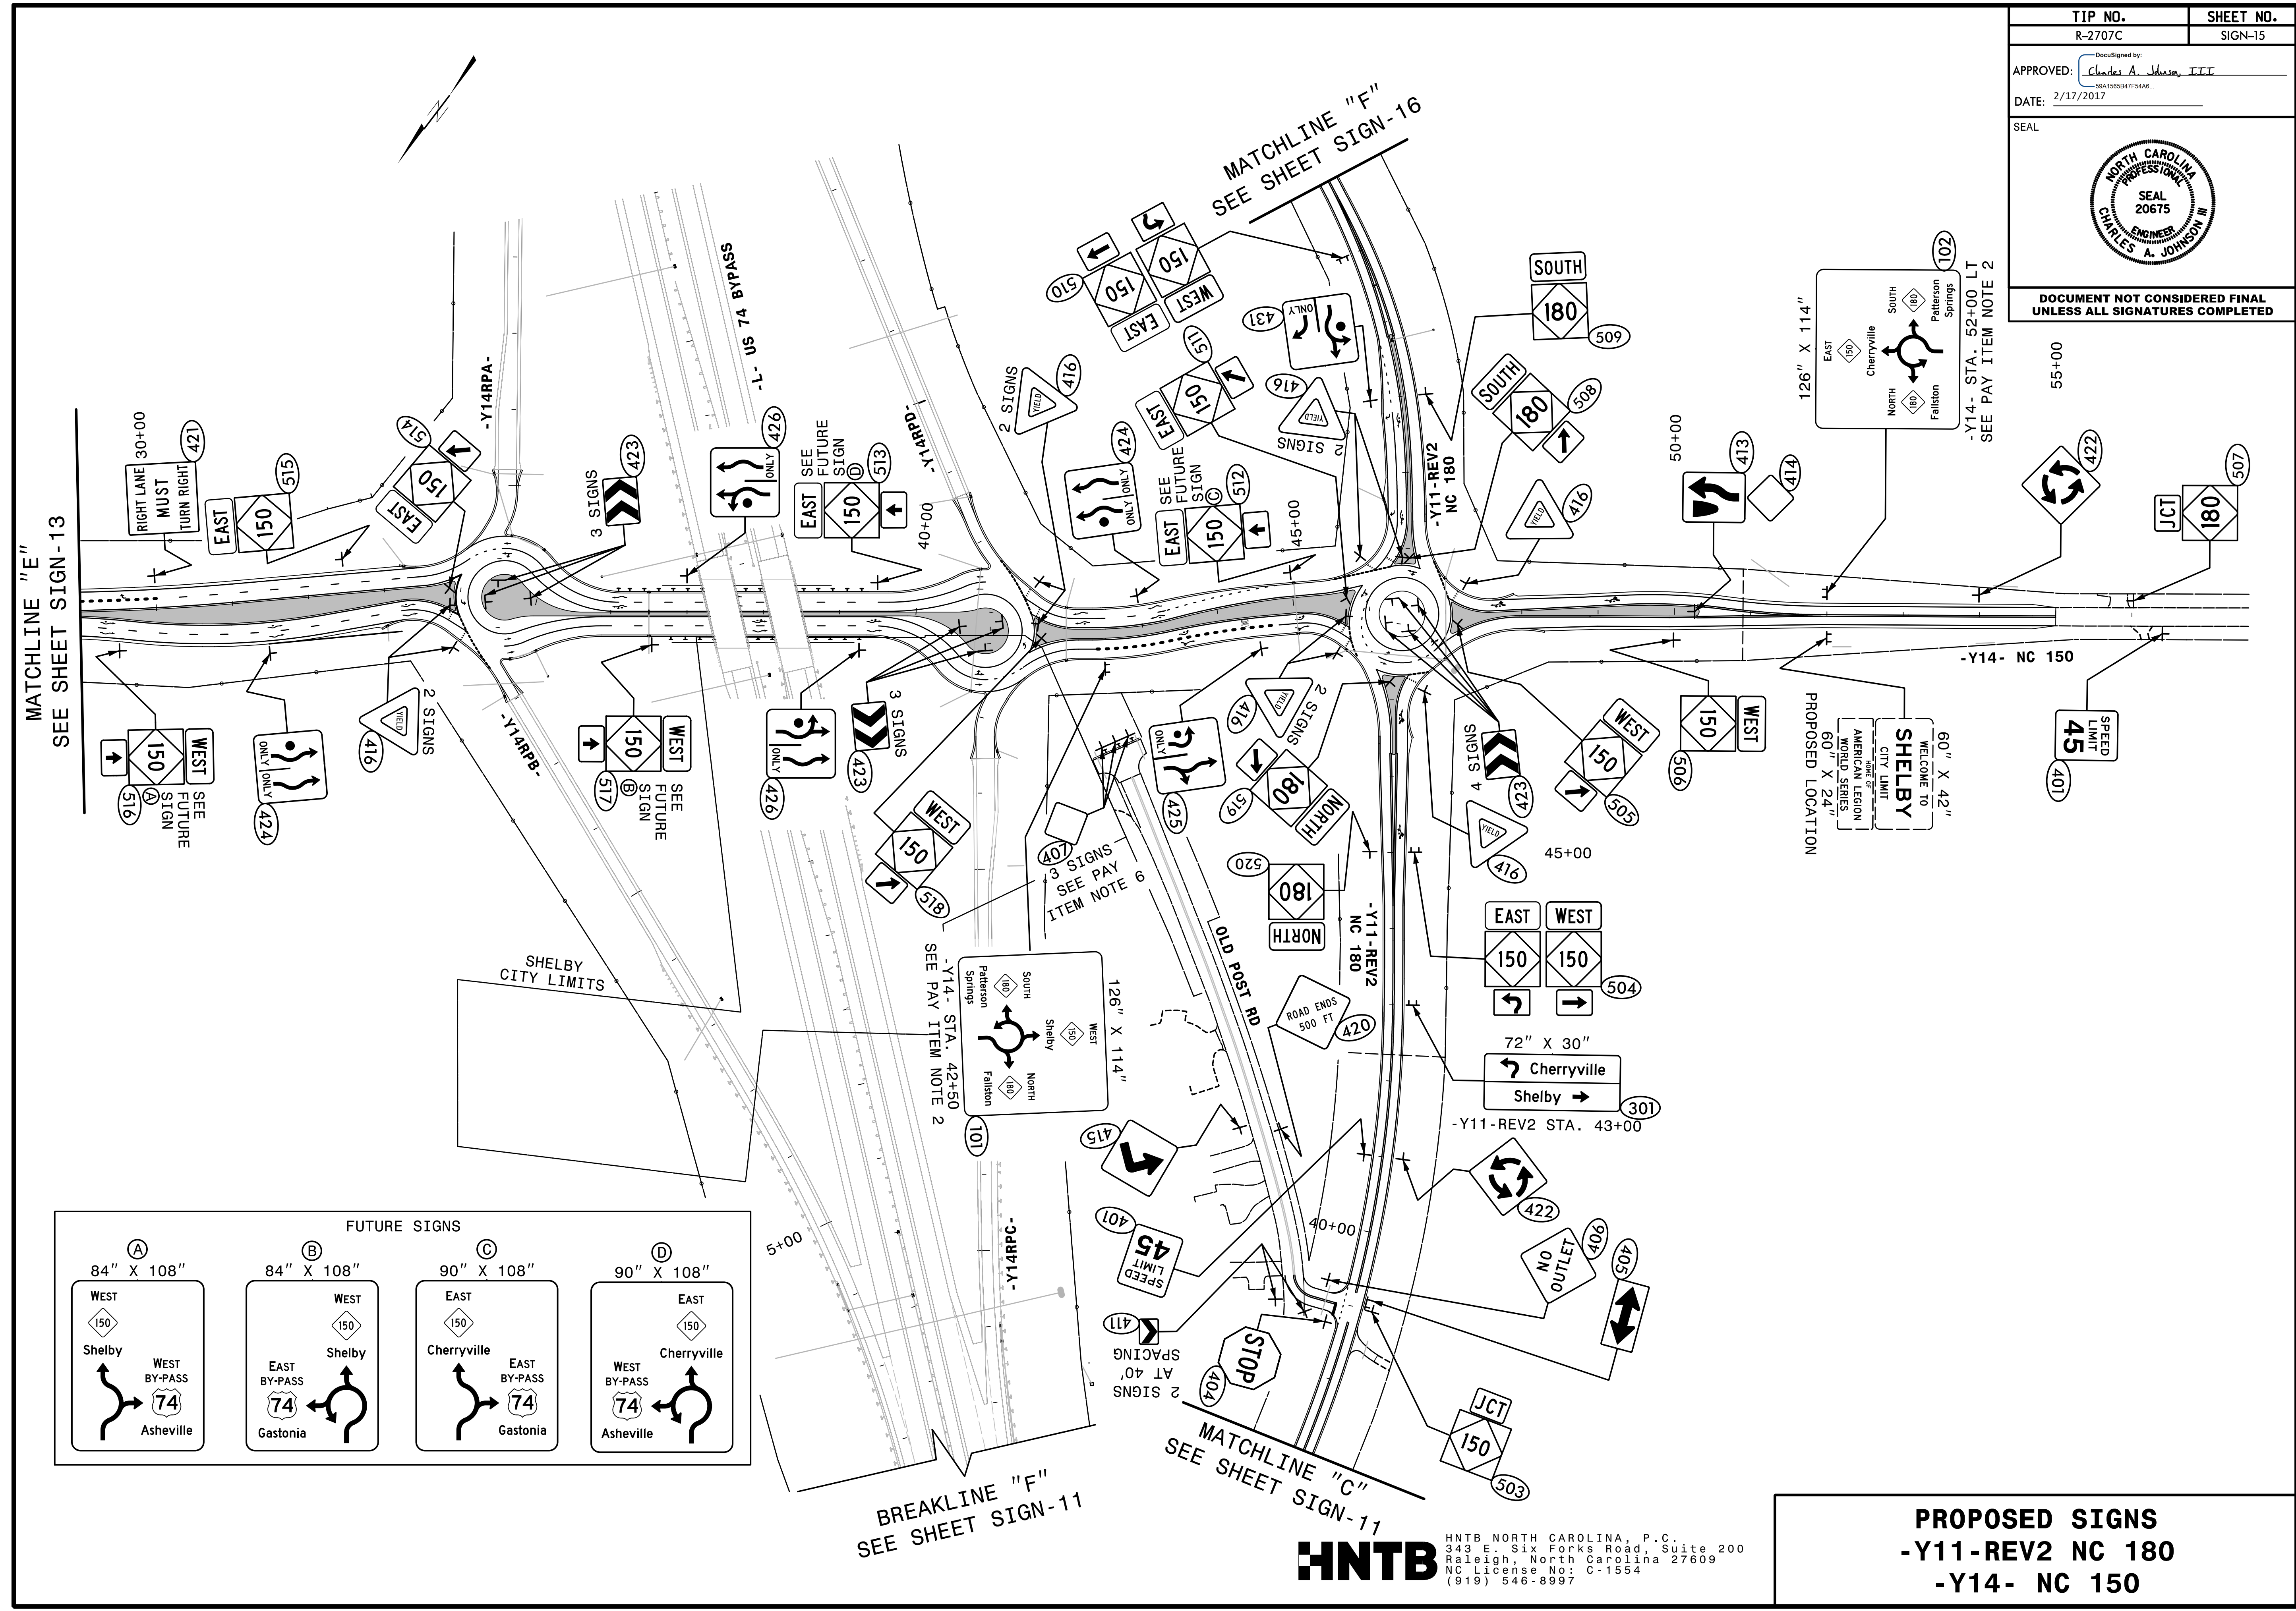
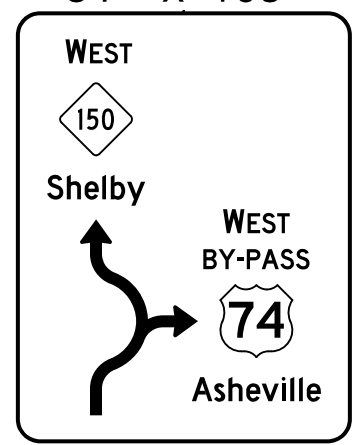
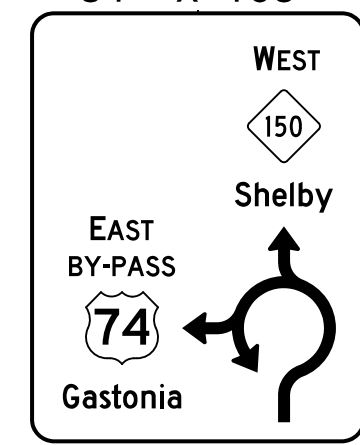
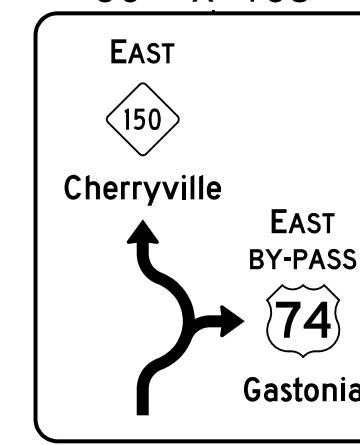
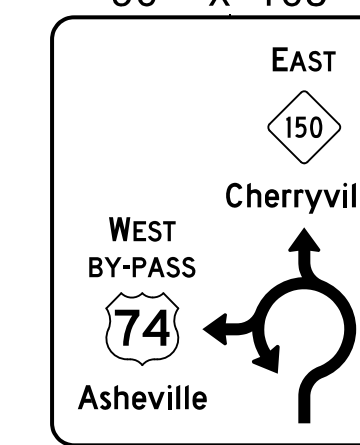


TIP NO. R-2707C	SHEET NO. SIGN-15
APPROVED: <i>Charles A. Johnson, III</i> <small>50A150584775486</small>	
DATE: 2/17/2017	
SEAL	
	
DOCUMENT NOT CONSIDERED FINAL UNLESS ALL SIGNATURES COMPLETED	



**FUTURE SIGNS**

<p>(A) 84" X 108"</p> 	<p>(B) 84" X 108"</p> 	<p>(C) 90" X 108"</p> 	<p>(D) 90" X 108"</p> 
---	---	---	--

BREAKLINE "F"  
SEE SHEET SIGN-11

MATCHLINE "C"  
SEE SHEET SIGN-11

**HNTB**  
HNTB NORTH CAROLINA, P.C.  
343 E. Six Forks Road, Suite 200  
Raleigh, North Carolina 27609  
NC License No: C-1554  
(919) 546-8997

**PROPOSED SIGNS**  
**-Y11-REV2 NC 180**  
**-Y14- NC 150**