
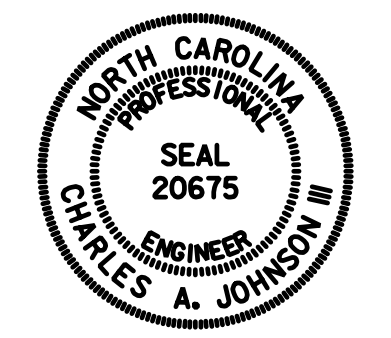



TIP NO. R-2707C	SHEET NO. SIGN-16
APPROVED: <u>Charles A. Johnson, III</u> <small>DocuSigned by: Charles A. Johnson, III 99A15658A7F548...</small>	
DATE: 2/17/2017	
SEAL	
	
DOCUMENT NOT CONSIDERED FINAL UNLESS ALL SIGNATURES COMPLETED	

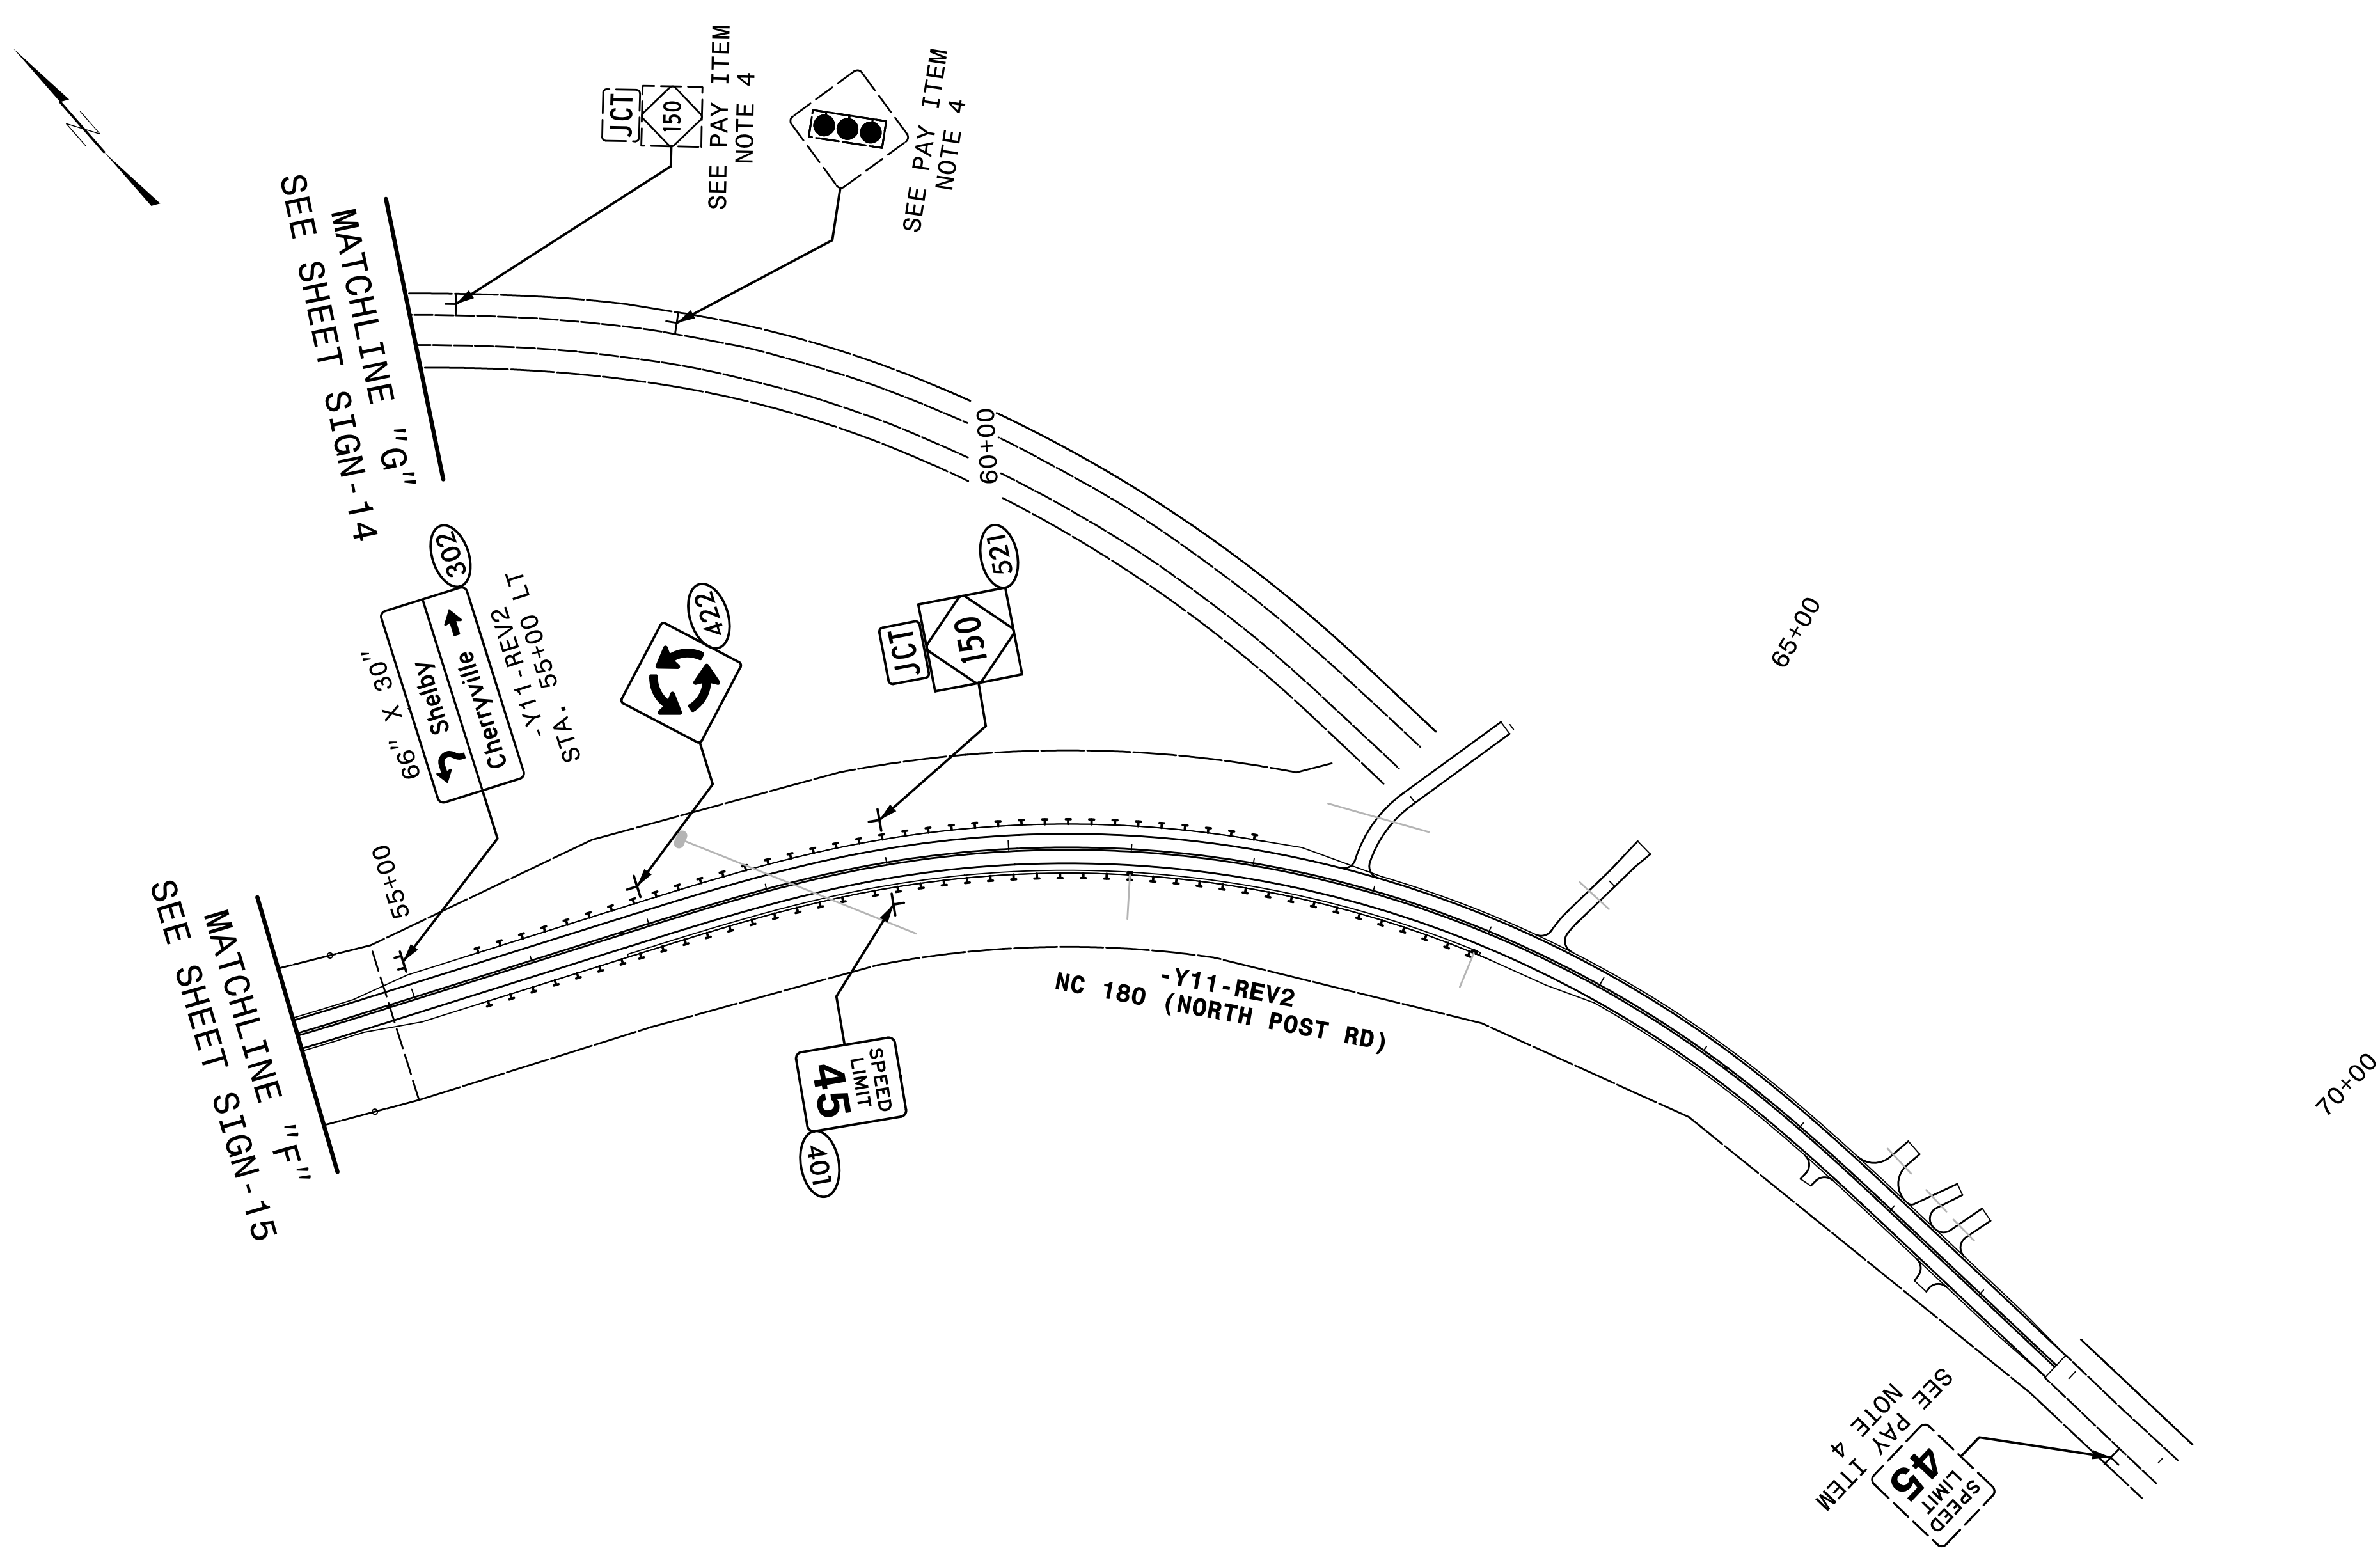


MATCHLINE "G"  
SEE SHEET SIGN-14

MATCHLINE "F"  
SEE SHEET SIGN-15


66" X 30"  
Shelby  
Cherryville  
-Y11-REV2  
STA. 55+00 LT

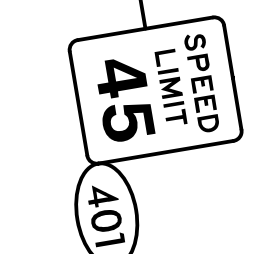

45  
401

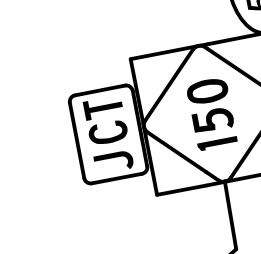

150  
521

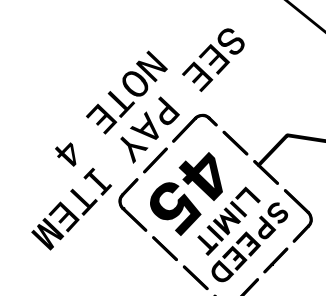

SEE PAY ITEM  
NOTE 4  
45