


PROJECT REFERENCE NO.	SHEET NO.
R-2707C	UC-15
DESIGNED BY: VW	
DRAWN BY: VW	
CHECKED BY: MJW	
APPROVED BY: MJW	
REVISED: 1/26/17	
NORTH CAROLINA DEPARTMENT OF TRANSPORTATION UTILITIES ENGINEERING SEC. PHONE: (919) 707-6690 FAX: (919) 250-4151	
UTILITY CONSTRUCTION PLANS ONLY	

WATER LINE ON THIS SHEET IS OWNED BY CLEVELAND COUNTY WATER

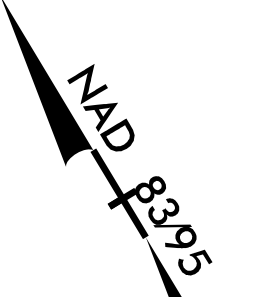

UTILITY CONSTRUCTION



PROP
1200 LF 6" WATER LINE
INSTALLED 5' INSIDE R/W

BOBBY HULL
DB 166 PG 2049


BOBBY J. HULL
DB 1402 PG 1754

NE DEPT OF TRANSPORTATION
DB 1552 PG 1302

43
SAMUEL LAIL
DB 993 PG 481

88

JAMES W. & ELEANOR A. MORGAN
ESTATE FILE 04E PG 627

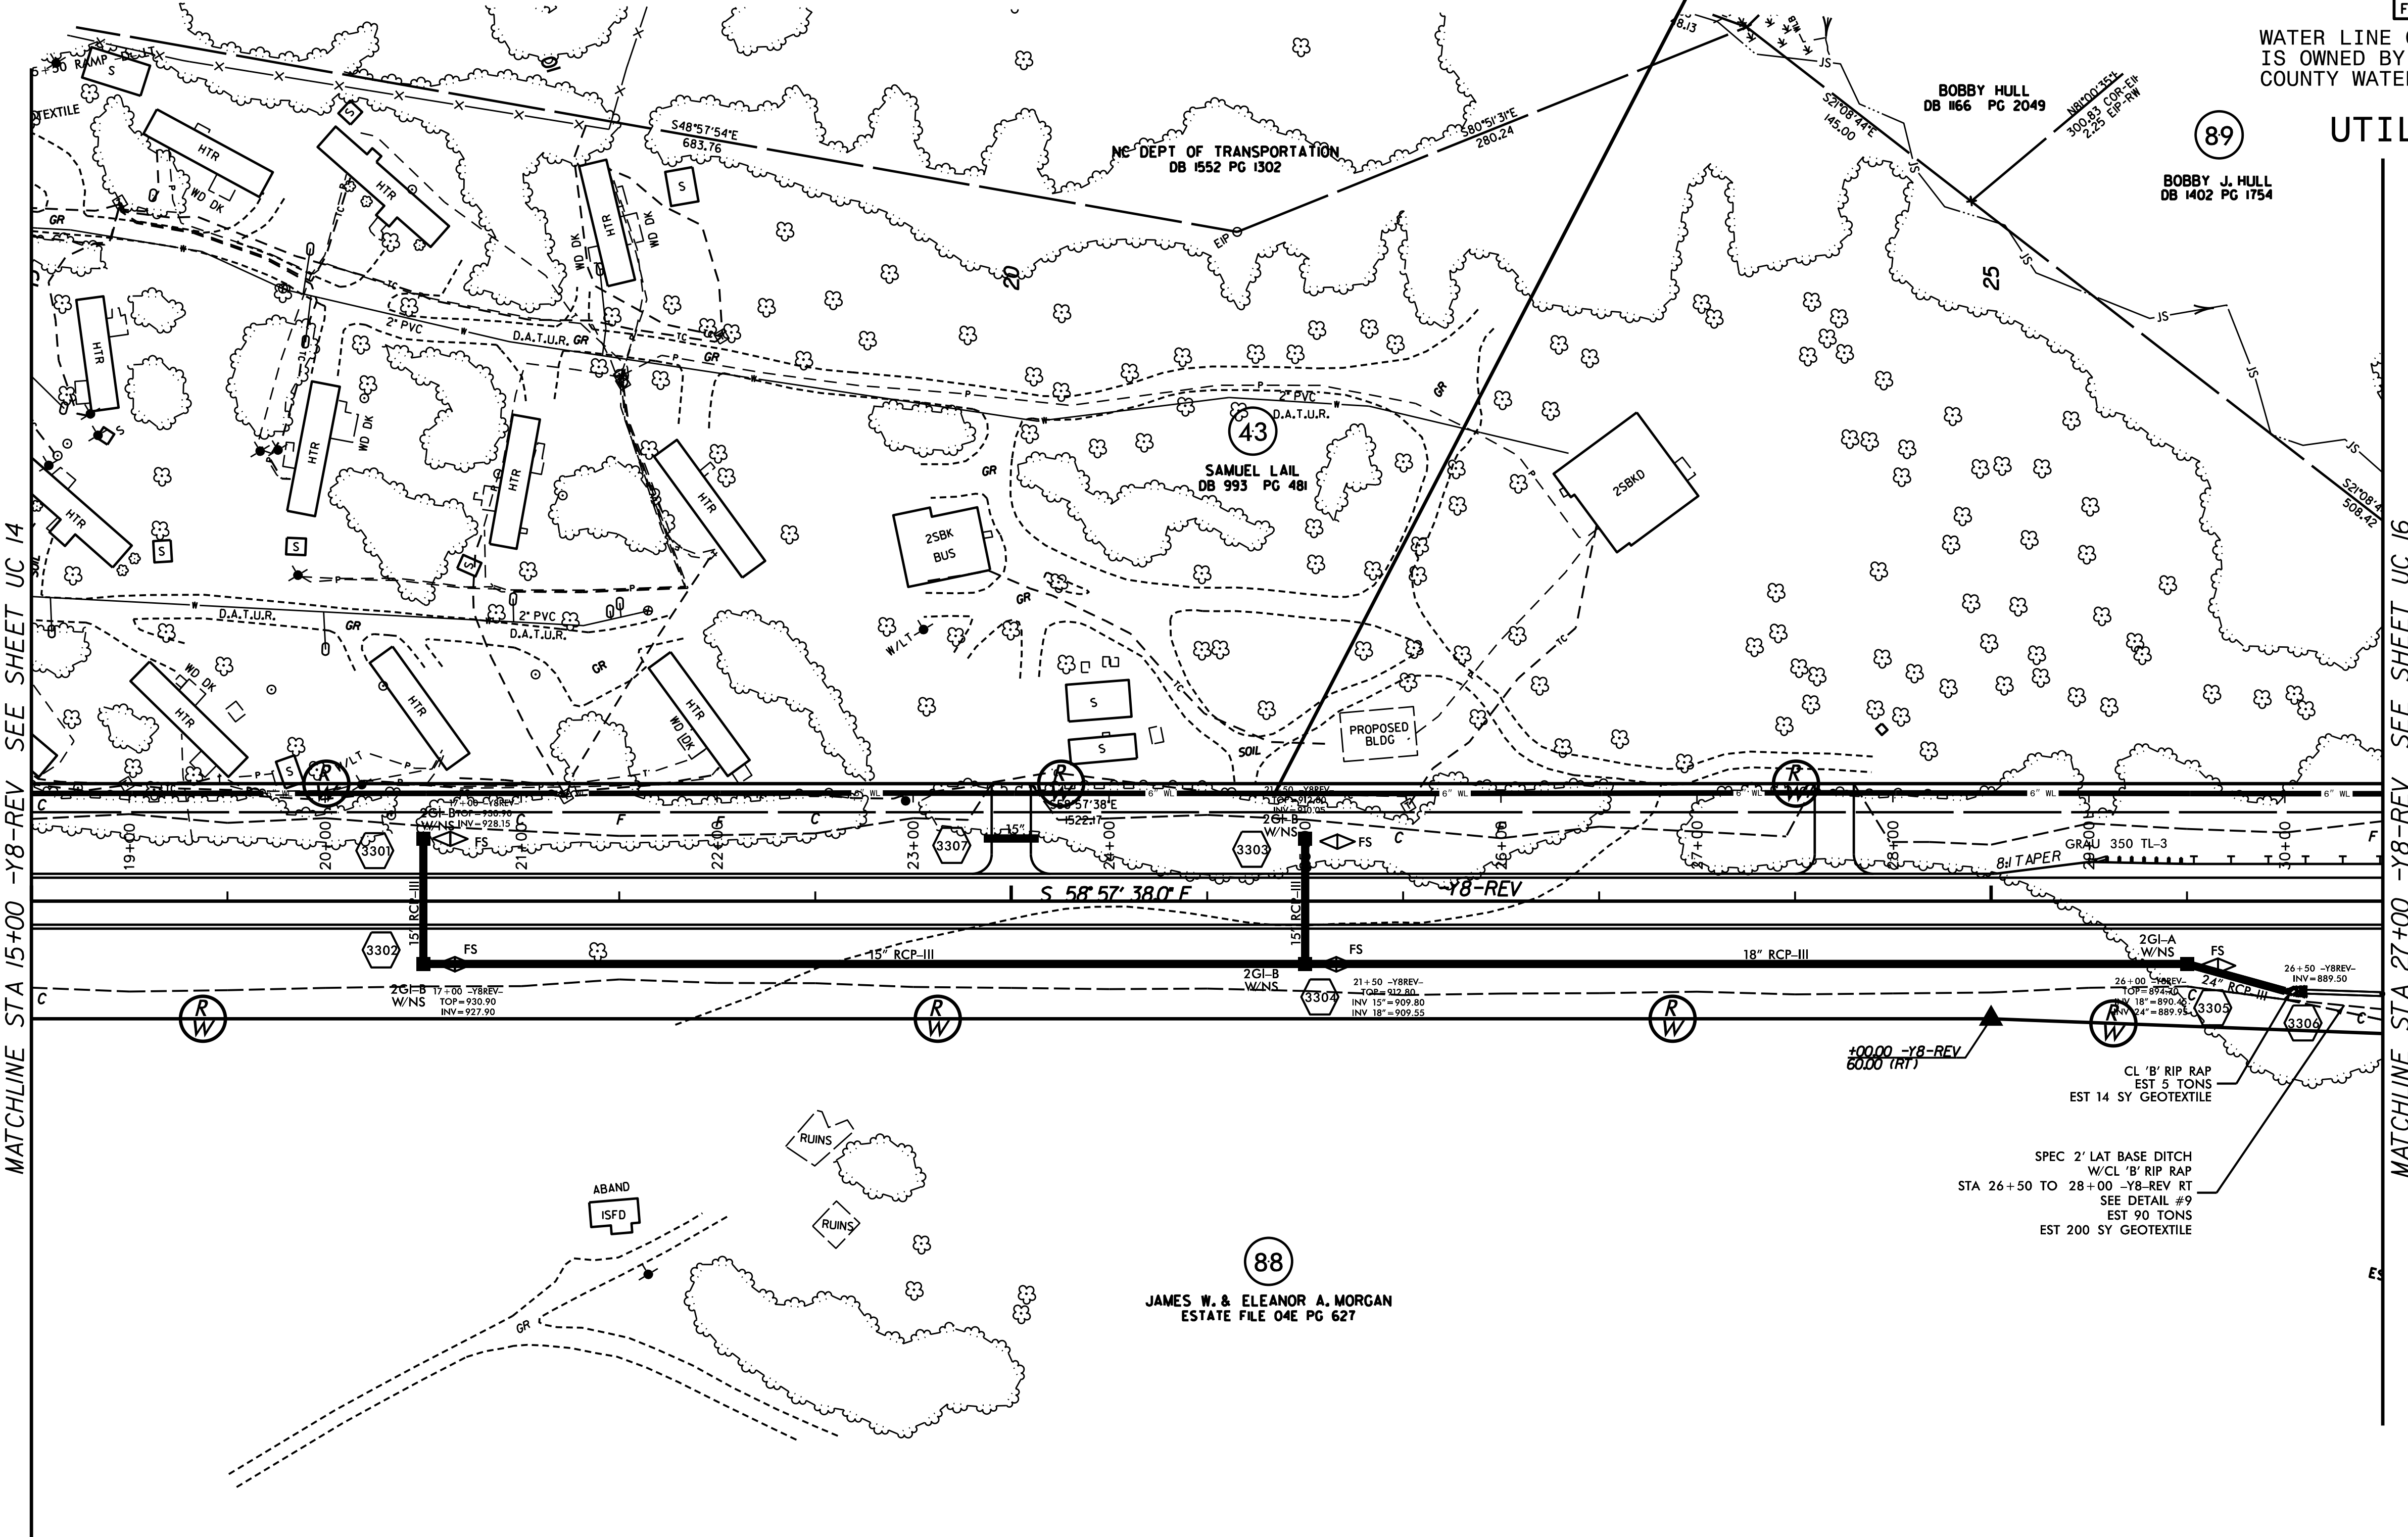

MATCHLINE STA 15+00 -Y8-REV SEE SHEET UC 14

MATCHLINE STA 27+00 -Y8-REV SEE SHEET UC 16

REVISIONS

SPEC 2' LAT BASE DITCH
W/CL 'B' RIP RAP
EST 5 TONS
SEE DETAIL #9
EST 90 TONS
EST 200 SY GEOTEXTILE


CL 'B' RIP RAP
EST 5 TONS
EST 14 SY GEOTEXTILE

2GI-B
W/NS
TOP=930.90
INV=927.90

2GI-B
W/NS
TOP=912.80
INV 15=909.80

2GI-A
W/NS


S 58°57'38"E

Y8-REV

GRAU 350 TL-3

8" TAPER

19+00

20+00

22+00

23+00

24+00

25+00

26+00

27+00

28+00

29+00

30+00

31+00

32+00

30 RAMP

TEXTILE

HTR

HTR

