


PROJECT REFERENCE NO.	SHEET NO.
R-2707C	UC-30
DESIGNED BY: VW	
DRAWN BY: VW	
CHECKED BY: MJW	
APPROVED BY: MJW	
REVISED: 1/29/17	
NORTH CAROLINA DEPARTMENT OF TRANSPORTATION	
UTILITIES ENGINEERING SEC. PHONE: (919) 707-6690 FAX: (919) 250-4151	
UTILITY CONSTRUCTION PLANS ONLY	

UTILITY CONSTRUCTION
McGill
 ASSOCIATES
ENGINEERING PLANNING FINANCE

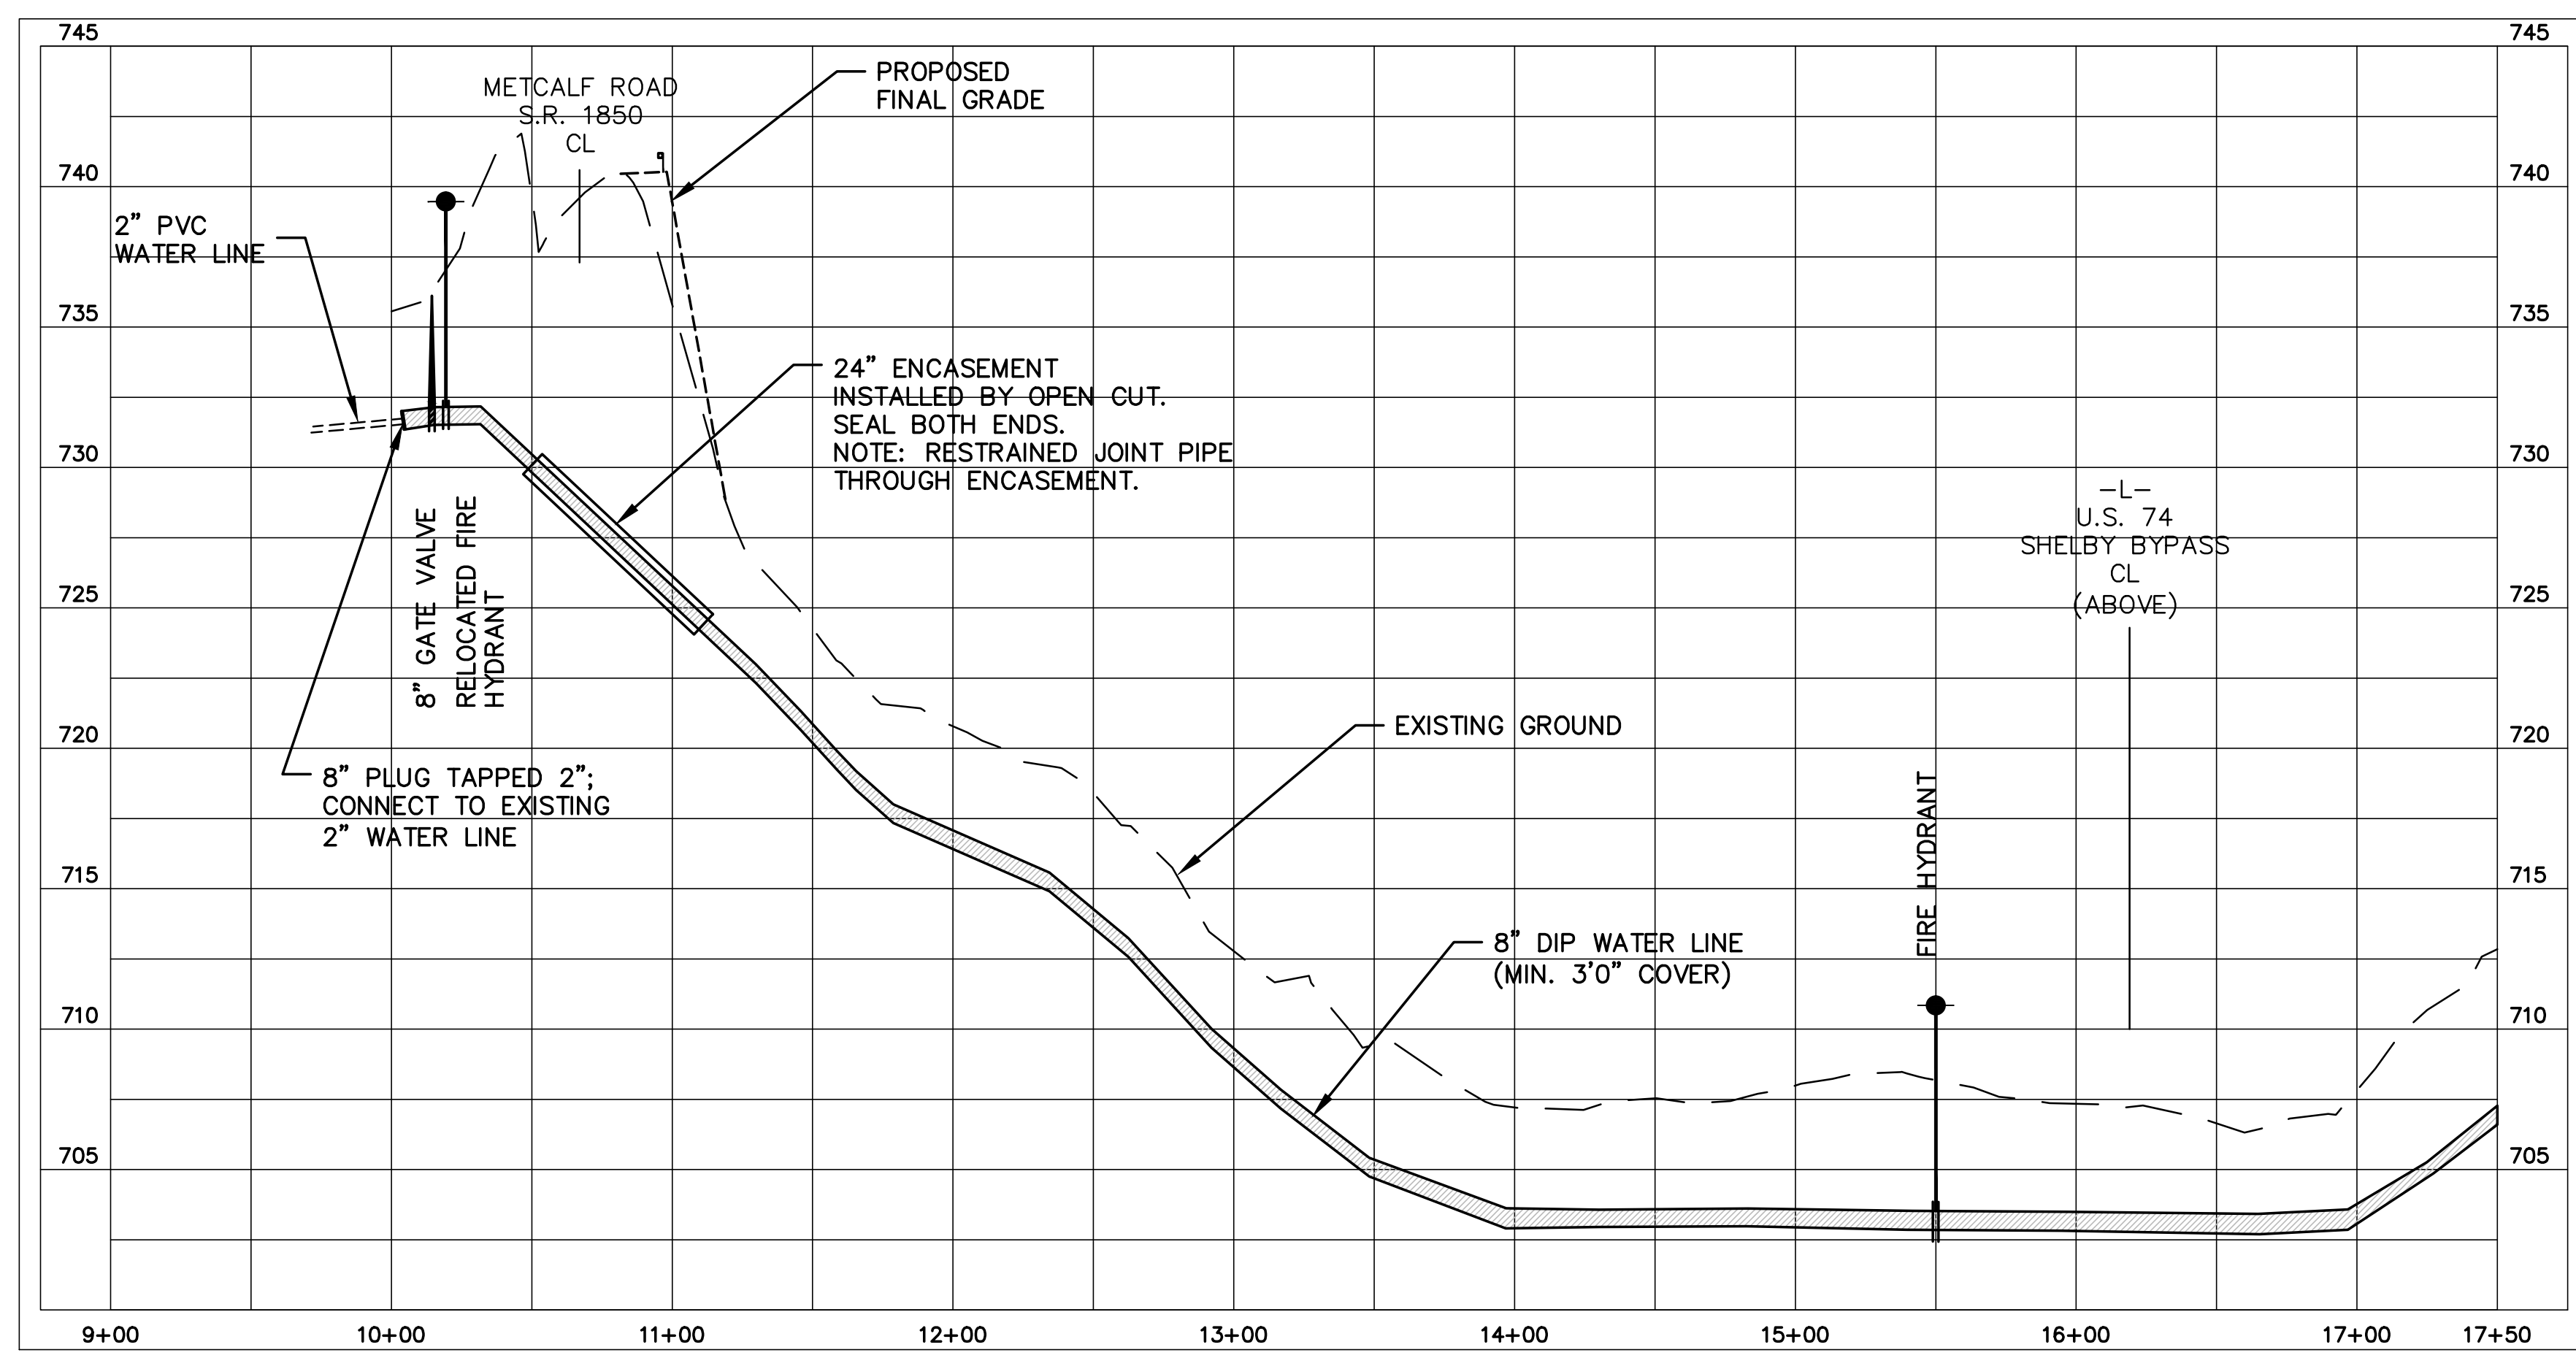

WATER LINE 1
8" WATER LINE
METCALF ROAD
CITY OF SHELBY

PROFILE
 SCALE: HORIZ. 1" = 50'
 VERT. 1" = 5'

