



DESIGNED BY: VW
 DRAWN BY: VW
 CHECKED BY: MJW
 APPROVED BY: MJW
 REVISED: 1/29/17

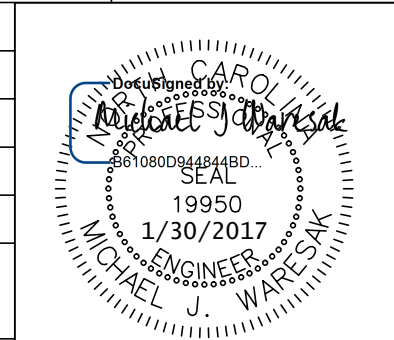

NORTH CAROLINA
 DEPARTMENT OF
 TRANSPORTATION

UTILITY CONSTRUCTION
 PLANS ONLY

UTILITY
 CONSTRUCTION
McGill
 ASSOCIATES
ENGINEERING PLANNING FINANCE

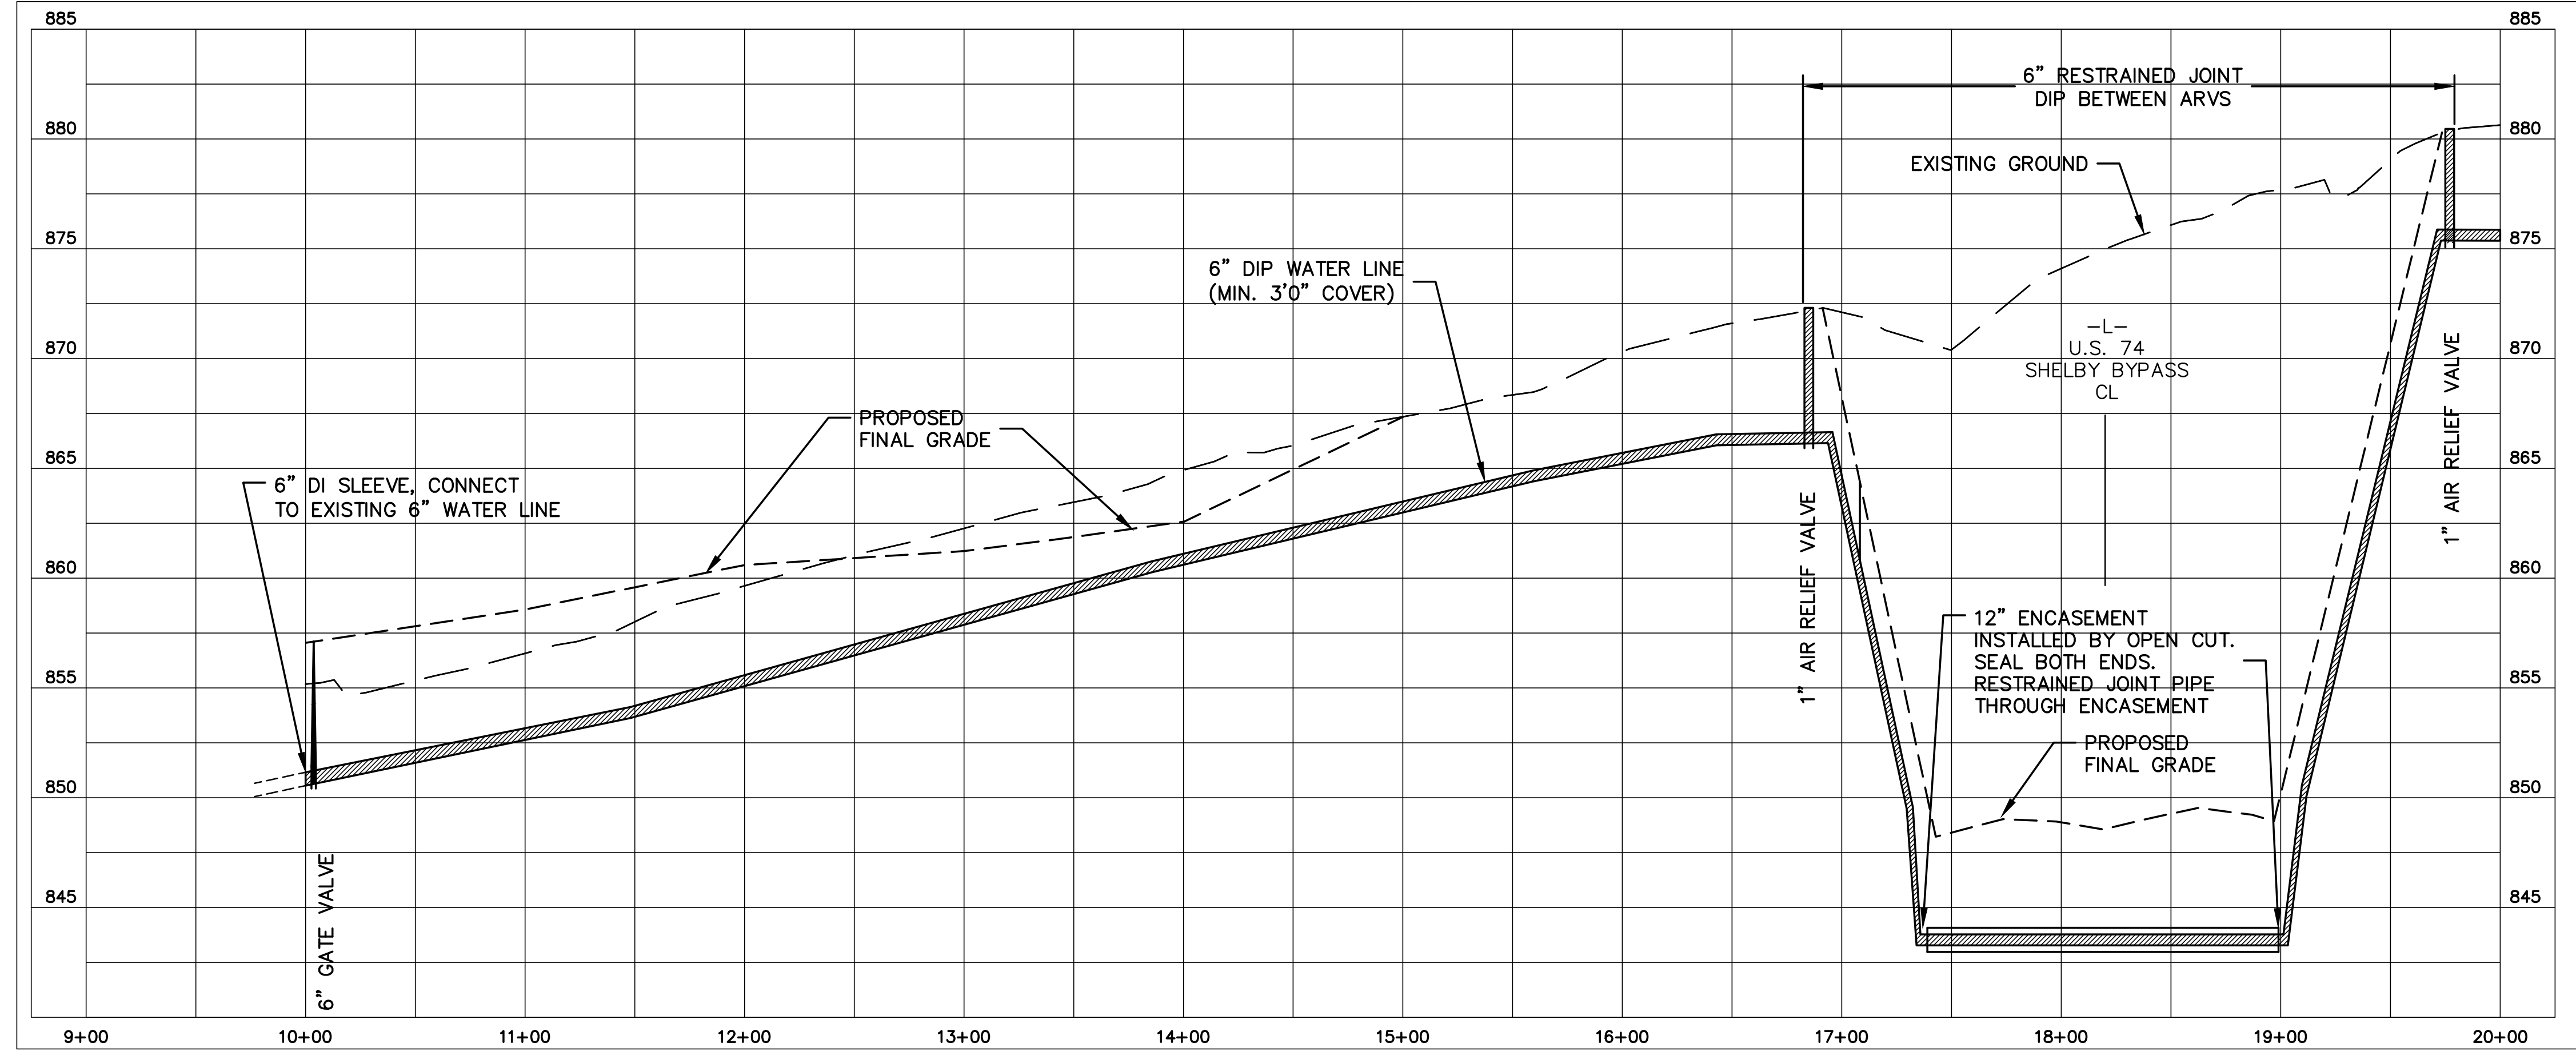

**WATER LINE 2
 6" WATER LINE
 McBRAYER SPRINGS ROAD
 CLEVELAND COUNTY WATER**

PROFILE

SCALE: HORIZ. 1"=50'
 VERT. 1"=5'

