



PROJECT REFERENCE NO.	SHEET NO.
R-2707C	UC-33
DESIGNED BY: VW	
DRAWN BY: VW	
CHECKED BY: MJW	
APPROVED BY: MJW	
REVISED: 1/29/17	
NORTH CAROLINA DEPARTMENT OF TRANSPORTATION	
UTILITIES ENGINEERING SEC. PHONE: (919) 707-6690 FAX: (919) 250-4151	
UTILITY CONSTRUCTION PLANS ONLY	

UTILITY CONSTRUCTION
McGill
 ASSOCIATES
ENGINEERING PLANNING FINANCE

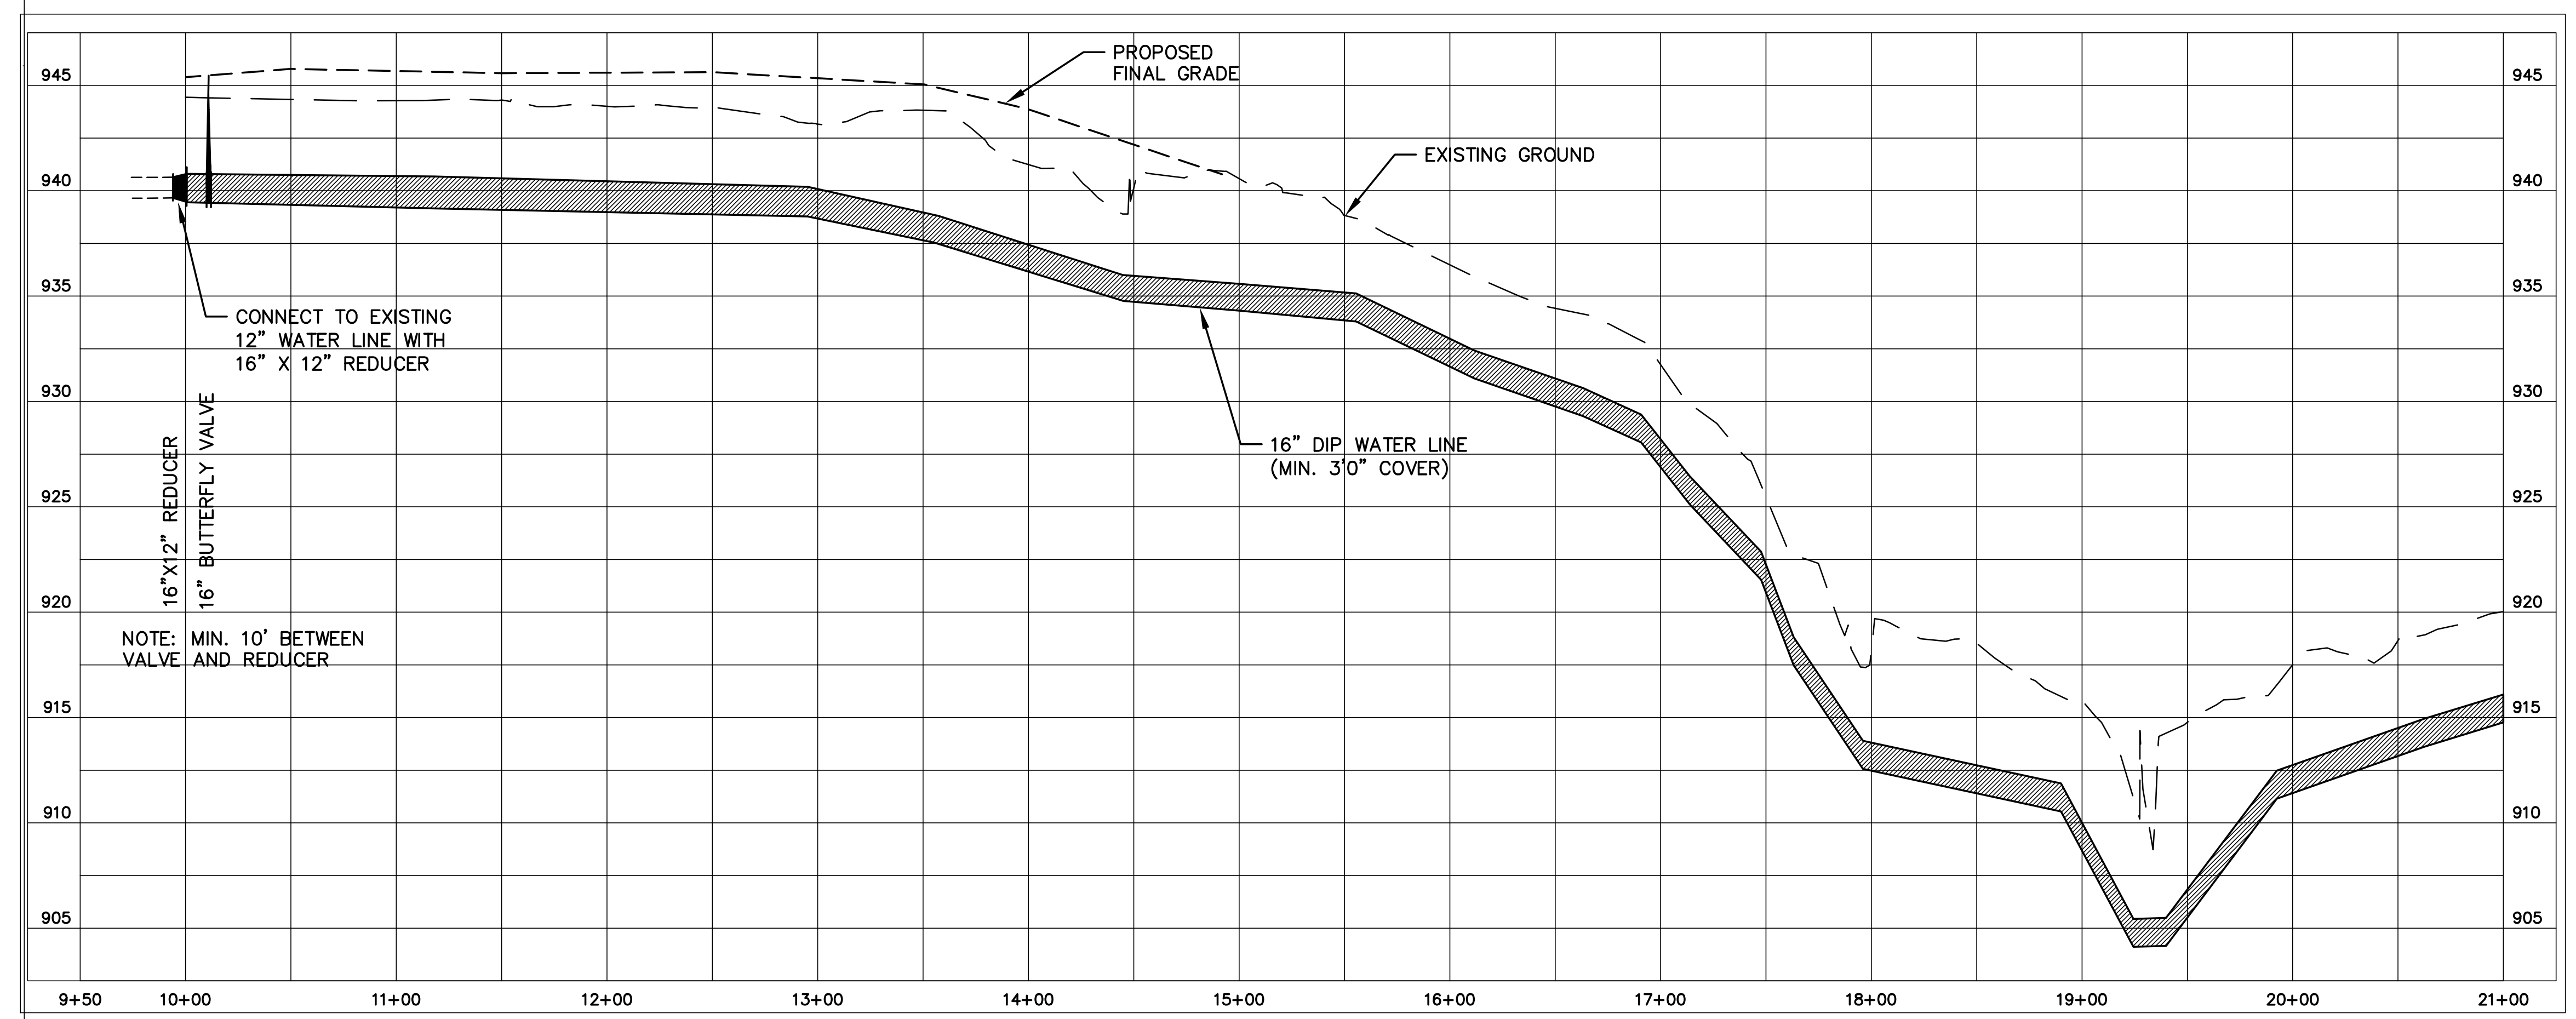

**WATER LINE 4
 16" WATER LINE
 FALLSTON ROAD
 CLEVELAND COUNTY
 WATER
 PROFILE**
 SCALE: HORIZ. 1"= 50'
 VERT. 1"= 5'

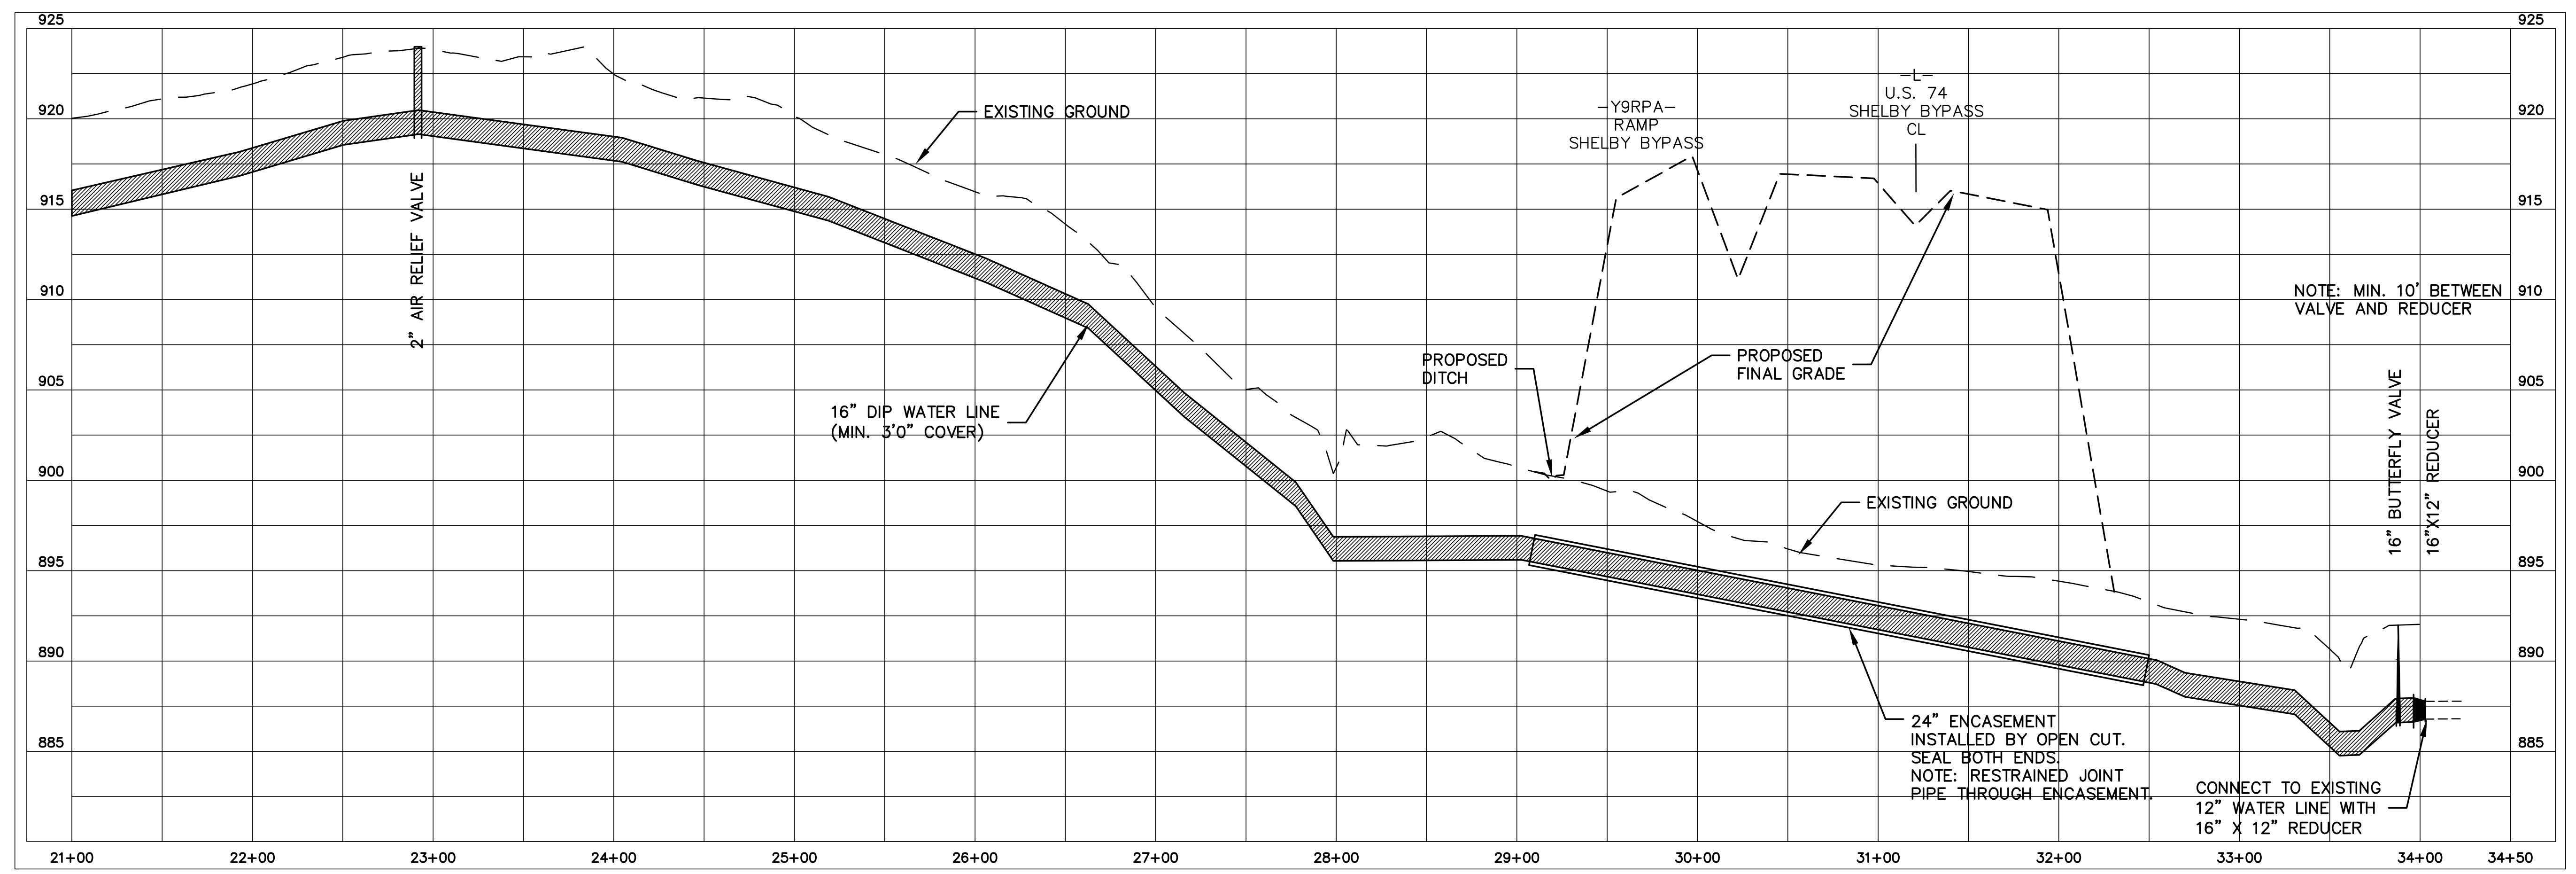

NOTE: MIN. 10' BETWEEN
 VALVE AND REDUCER

24" ENCASEMENT
 INSTALLED BY OPEN CUT.
 SEAL BOTH ENDS.
 NOTE: RESTRAINED JOINT
 PIPE THROUGH ENCASEMENT.

CONNECT TO EXISTING
 12" WATER LINE WITH
 16" X 12" REDUCER