


PROJECT REFERENCE NO.	SHEET NO.
R-2707C	UC-35
DESIGNED BY: VW	
DRAWN BY: VW	
CHECKED BY: MJW	
APPROVED BY: MJW	
REVISED: 1/29/17	
NORTH CAROLINA DEPARTMENT OF TRANSPORTATION	
UTILITIES ENGINEERING SEC. PHONE: (919)707-6690 FAX: (919)250-4151	
UTILITY CONSTRUCTION PLANS ONLY	

UTILITY CONSTRUCTION ASSOCIATES  
ENGINEERING PLANNING FINANCE

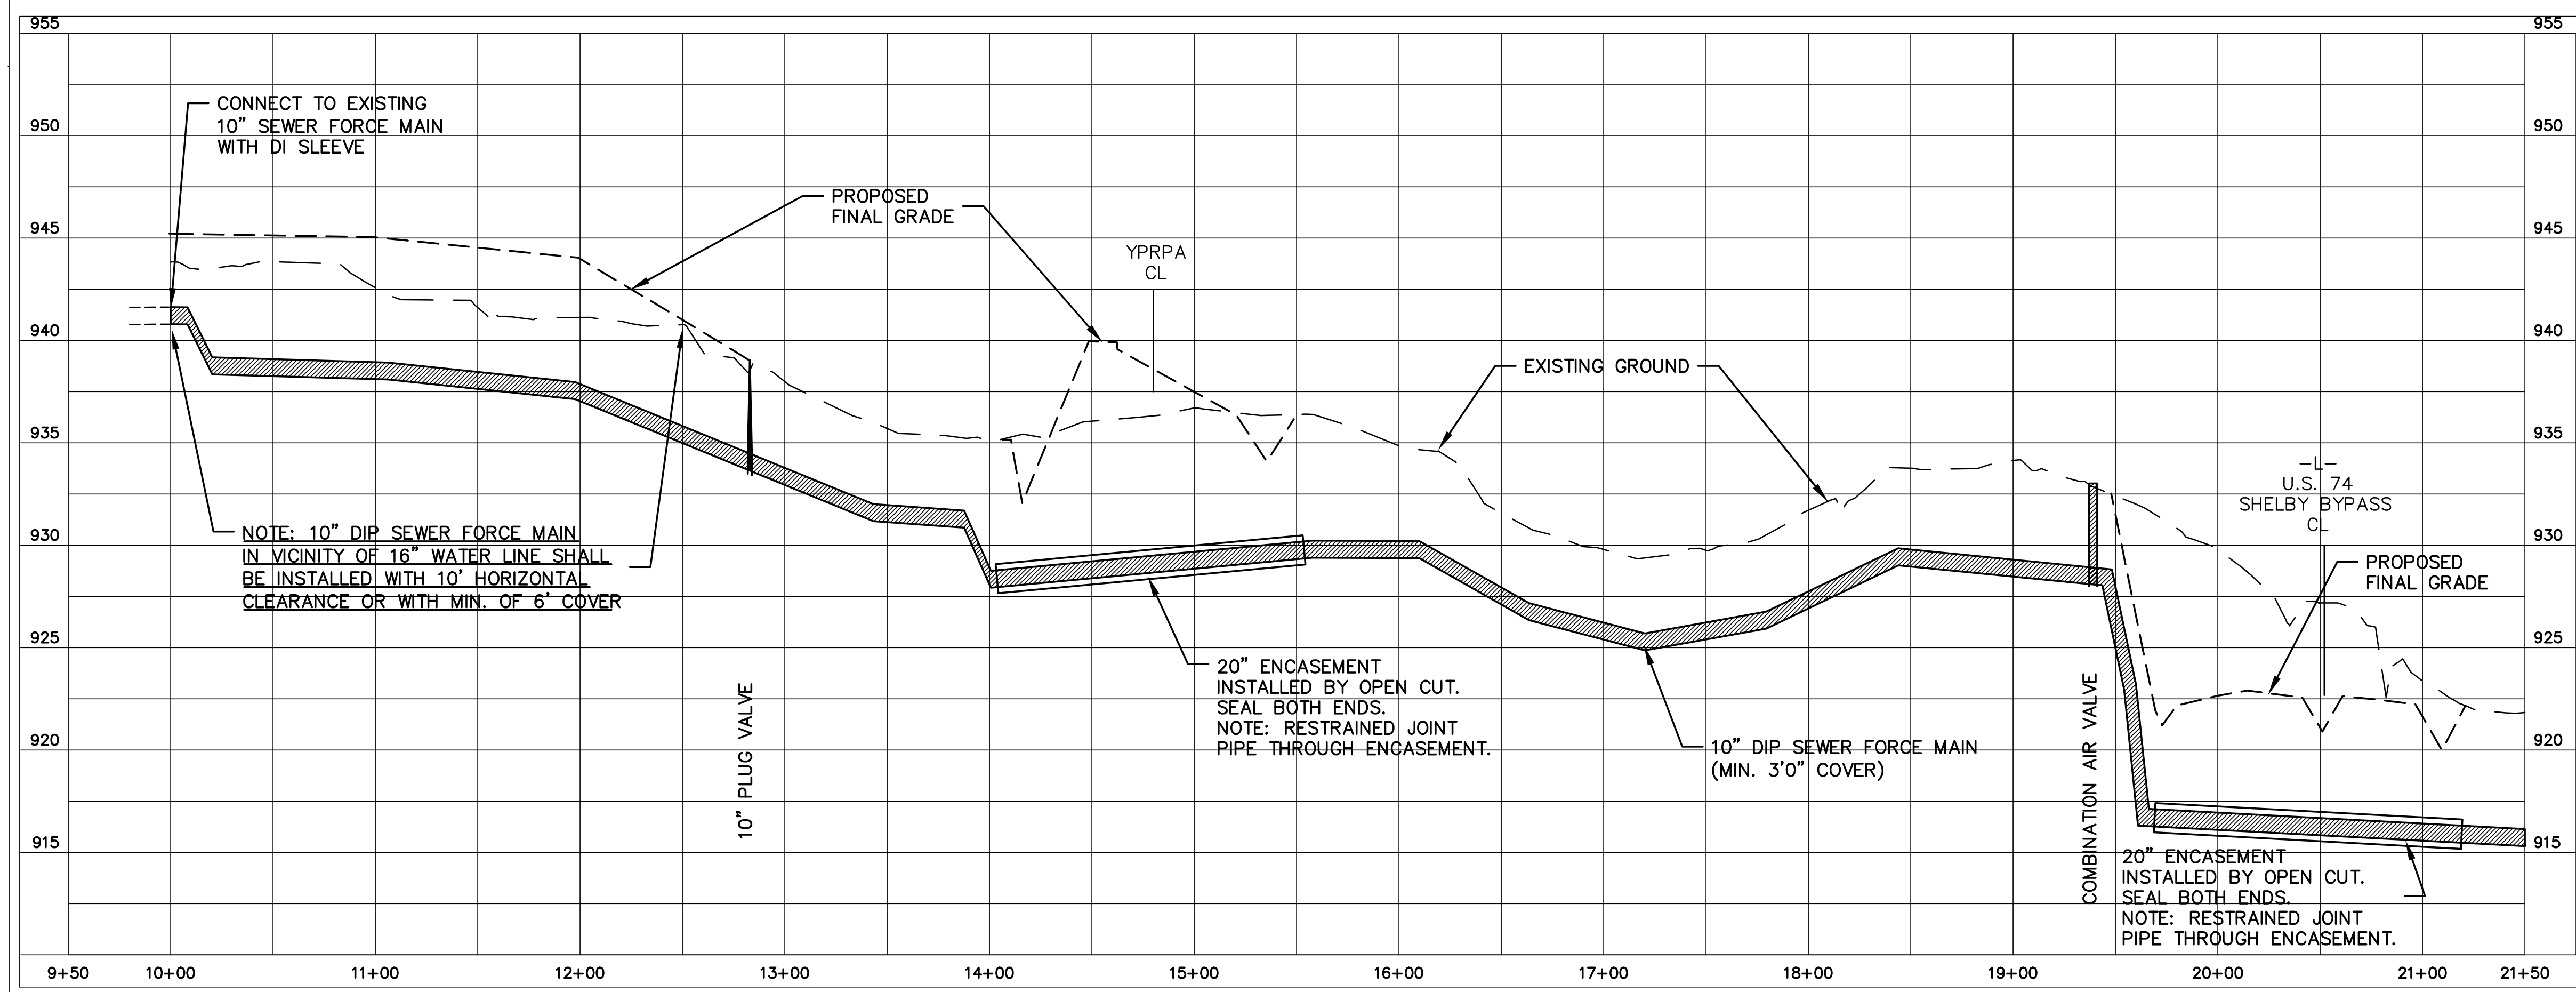

**10" SEWER FORCE MAIN  
 FALLSTON ROAD  
 CITY OF SHELBY**

**PROFILE**  
 SCALE: HORIZ. 1"= 50'  
 VERT. 1"= 5'

