



PROJECT REFERENCE NO.	SHEET NO.
R-2707C	UC-37
DESIGNED BY: VW	
DRAWN BY: VW	
CHECKED BY: MJW	
APPROVED BY: MJW	
REVISED: 1/30/17	
NORTH CAROLINA DEPARTMENT OF TRANSPORTATION	
UTILITIES ENGINEERING SEC. PHONE: (919) 707-6690 FAX: (919) 250-4151	
UTILITY CONSTRUCTION PLANS ONLY	

UTILITY CONSTRUCTION
McGill
 ASSOCIATES
 ENGINEERING, PLANNING, FINANCE

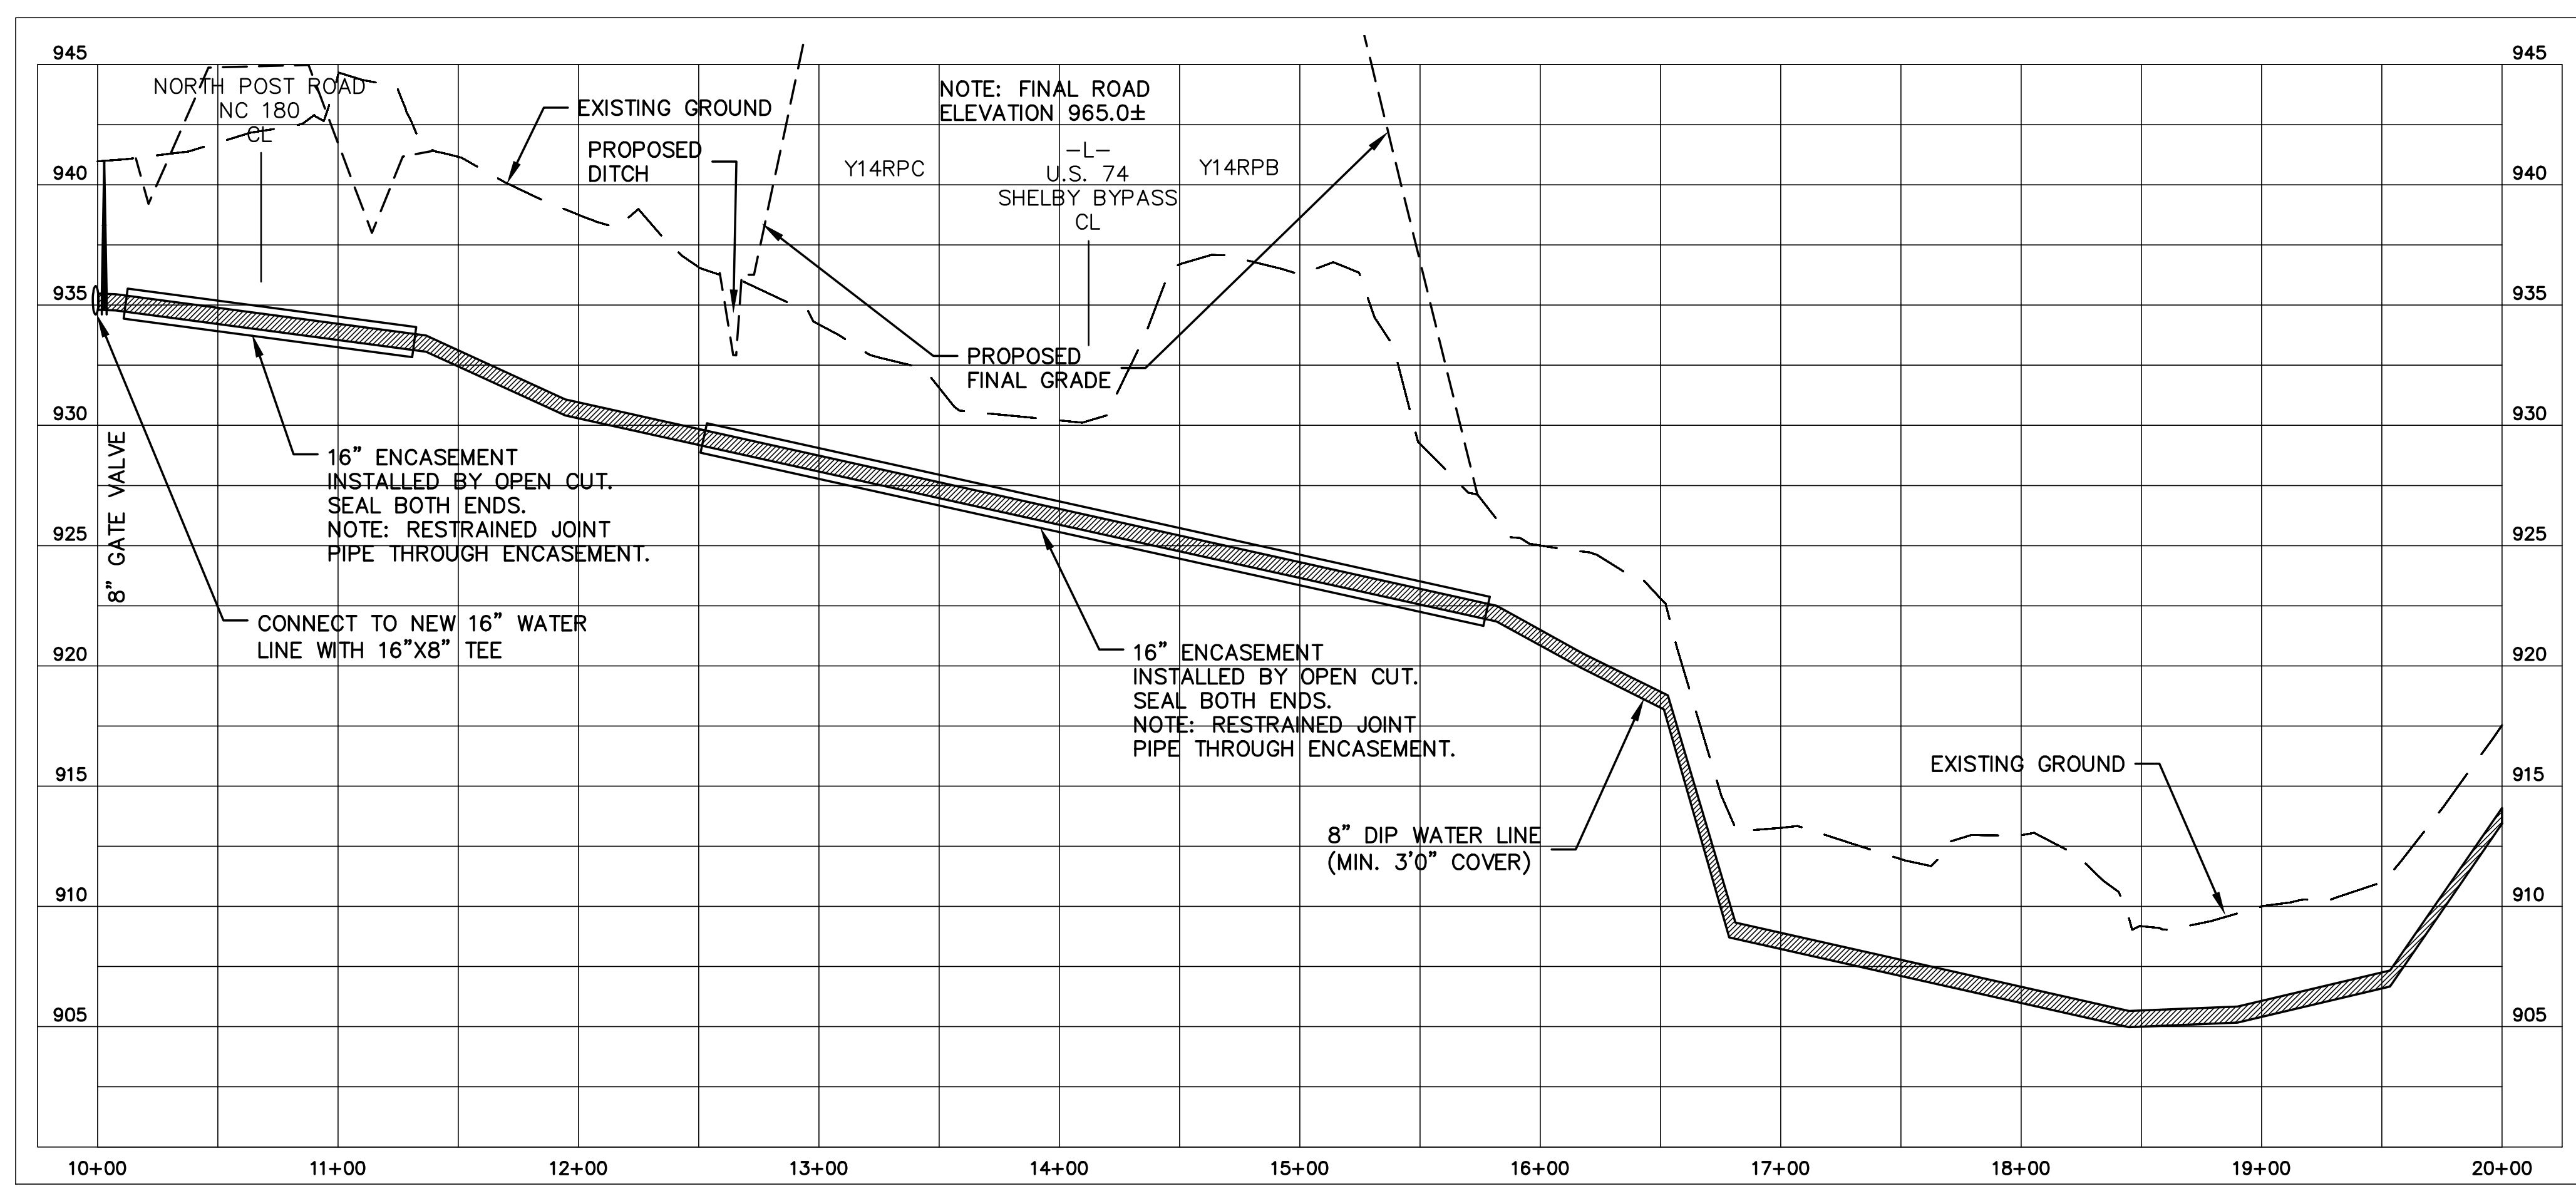

10+00 - 20+00

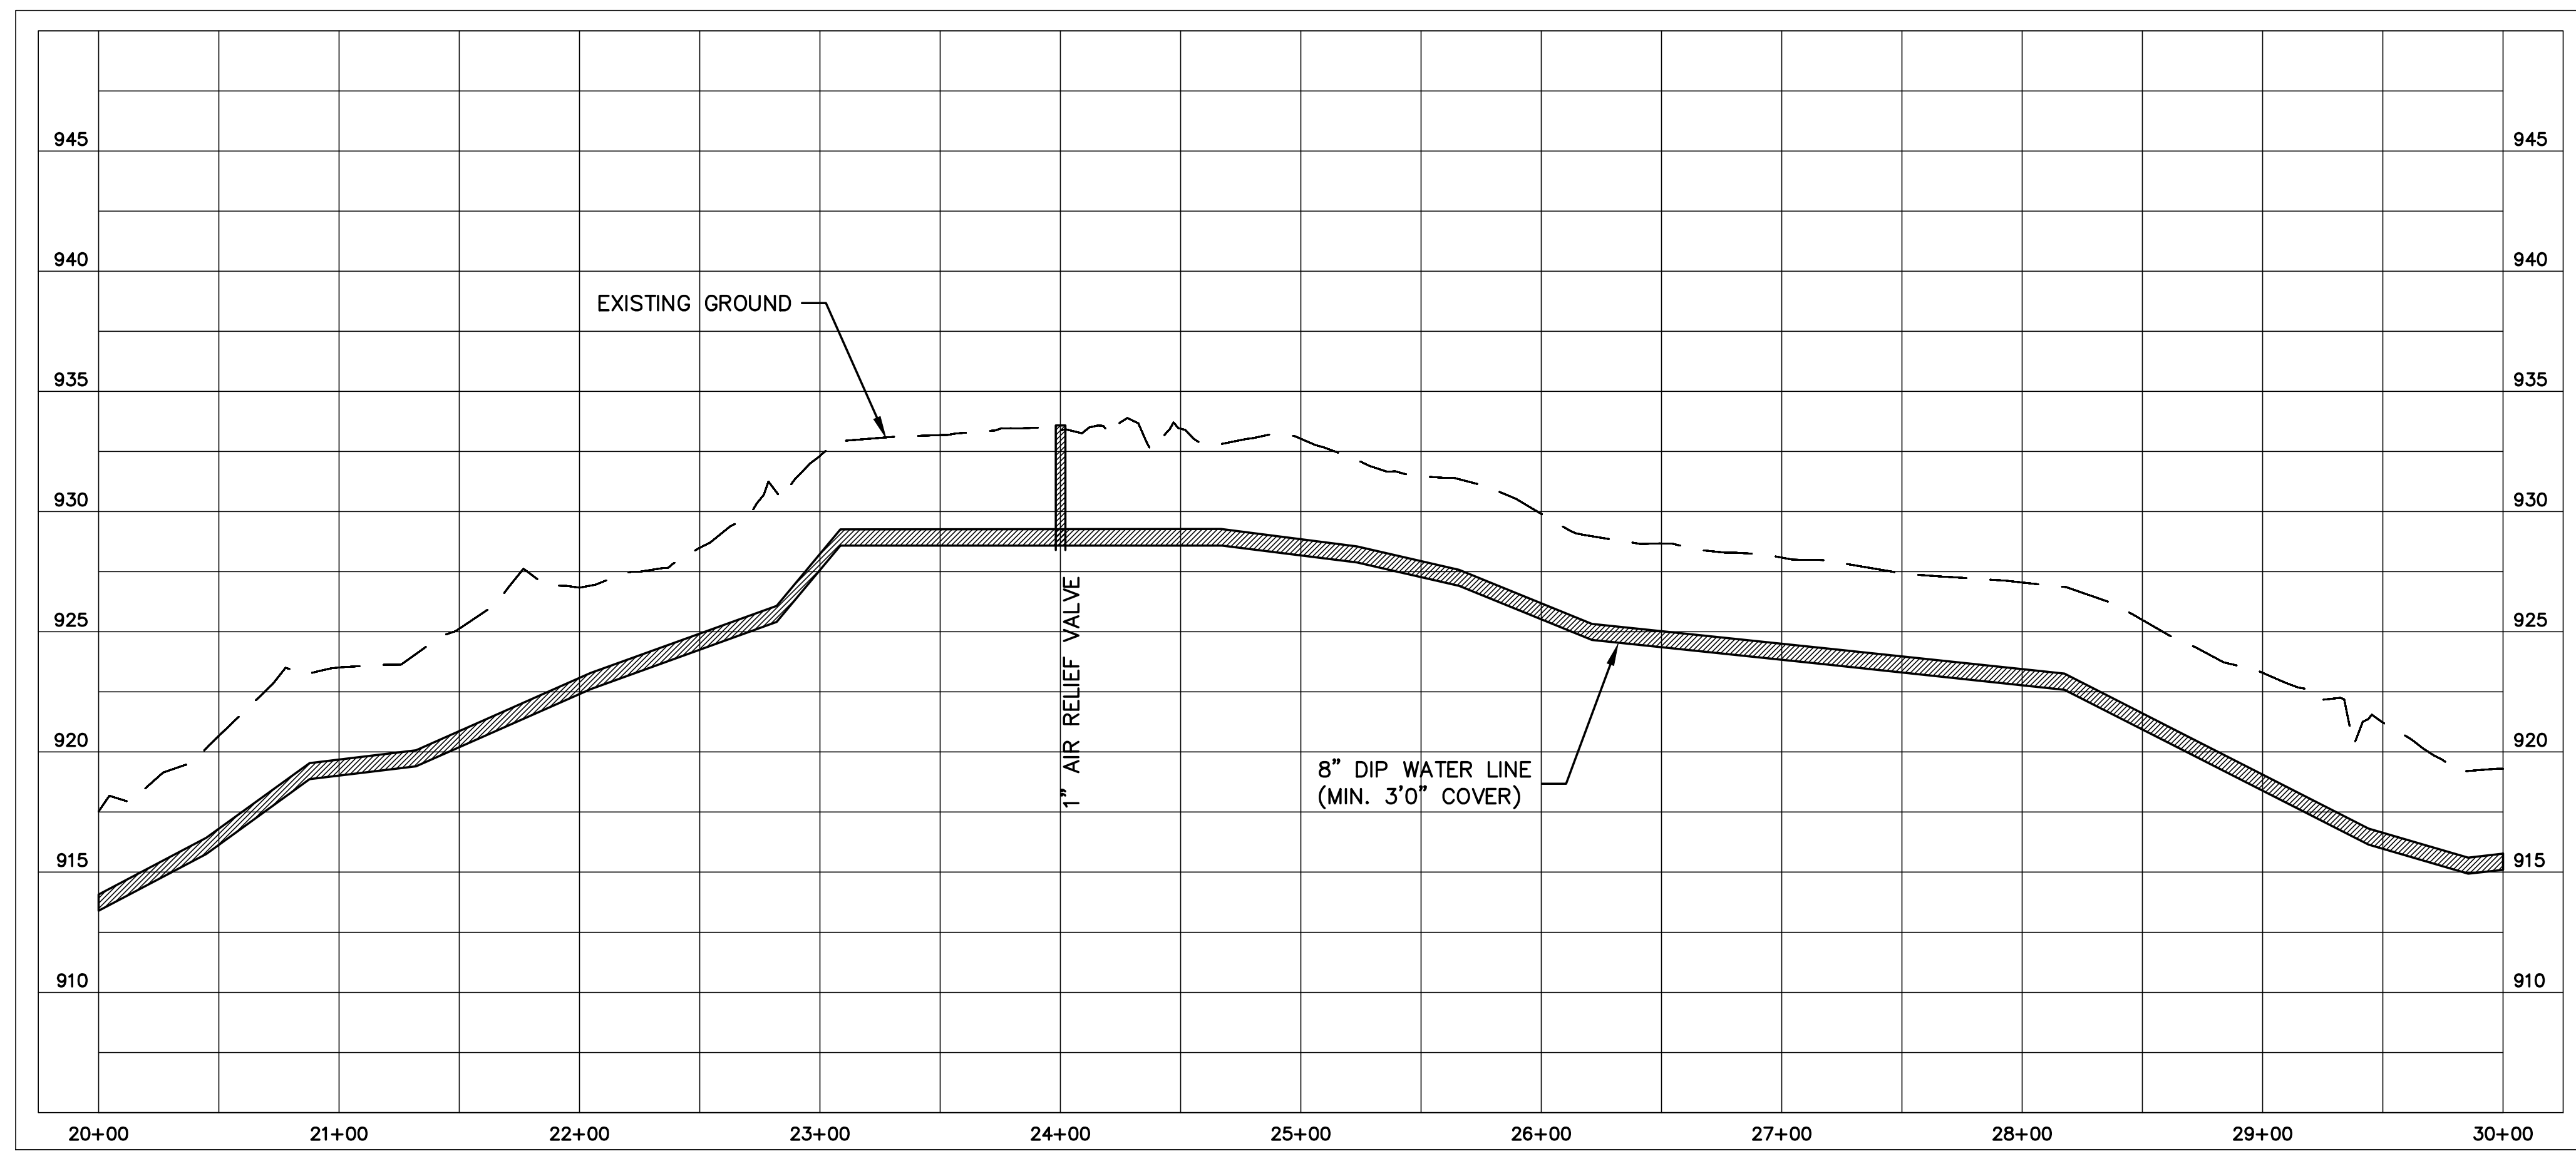

20+00 - 30+00

WATER LINE 8
 8" WATER LINE
 NORTH POST ROAD
 AND NC 150
 CLEVELAND COUNTY
 WATER

PROFILE
 SCALE: HORIZ. 1" = 50'
 VERT. 1" = 5'