


PROJECT REFERENCE NO.	SHEET NO.
R-2707C	UC-40
DESIGNED BY: VW	
DRAWN BY: VW	
CHECKED BY: MJW	
APPROVED BY: MJW	
REVISED: 1/30/17	
NORTH CAROLINA DEPARTMENT OF TRANSPORTATION	
UTILITIES ENGINEERING SEC. PHONE: (919)707-6690 FAX: (919)250-4151	
UTILITY CONSTRUCTION PLANS ONLY	


UTILITY CONSTRUCTION
McGill
 ASSOCIATES
ENGINEERING PLANNING FINANCE

**WATER LINE 9
 16" WATER LINE
 NORTH POST ROAD
 AND NC 150
 CLEVELAND COUNTY
 WATER**

PROFILE
 SCALE: HORIZ. 1"= 50'
 VERT. 1"= 5'

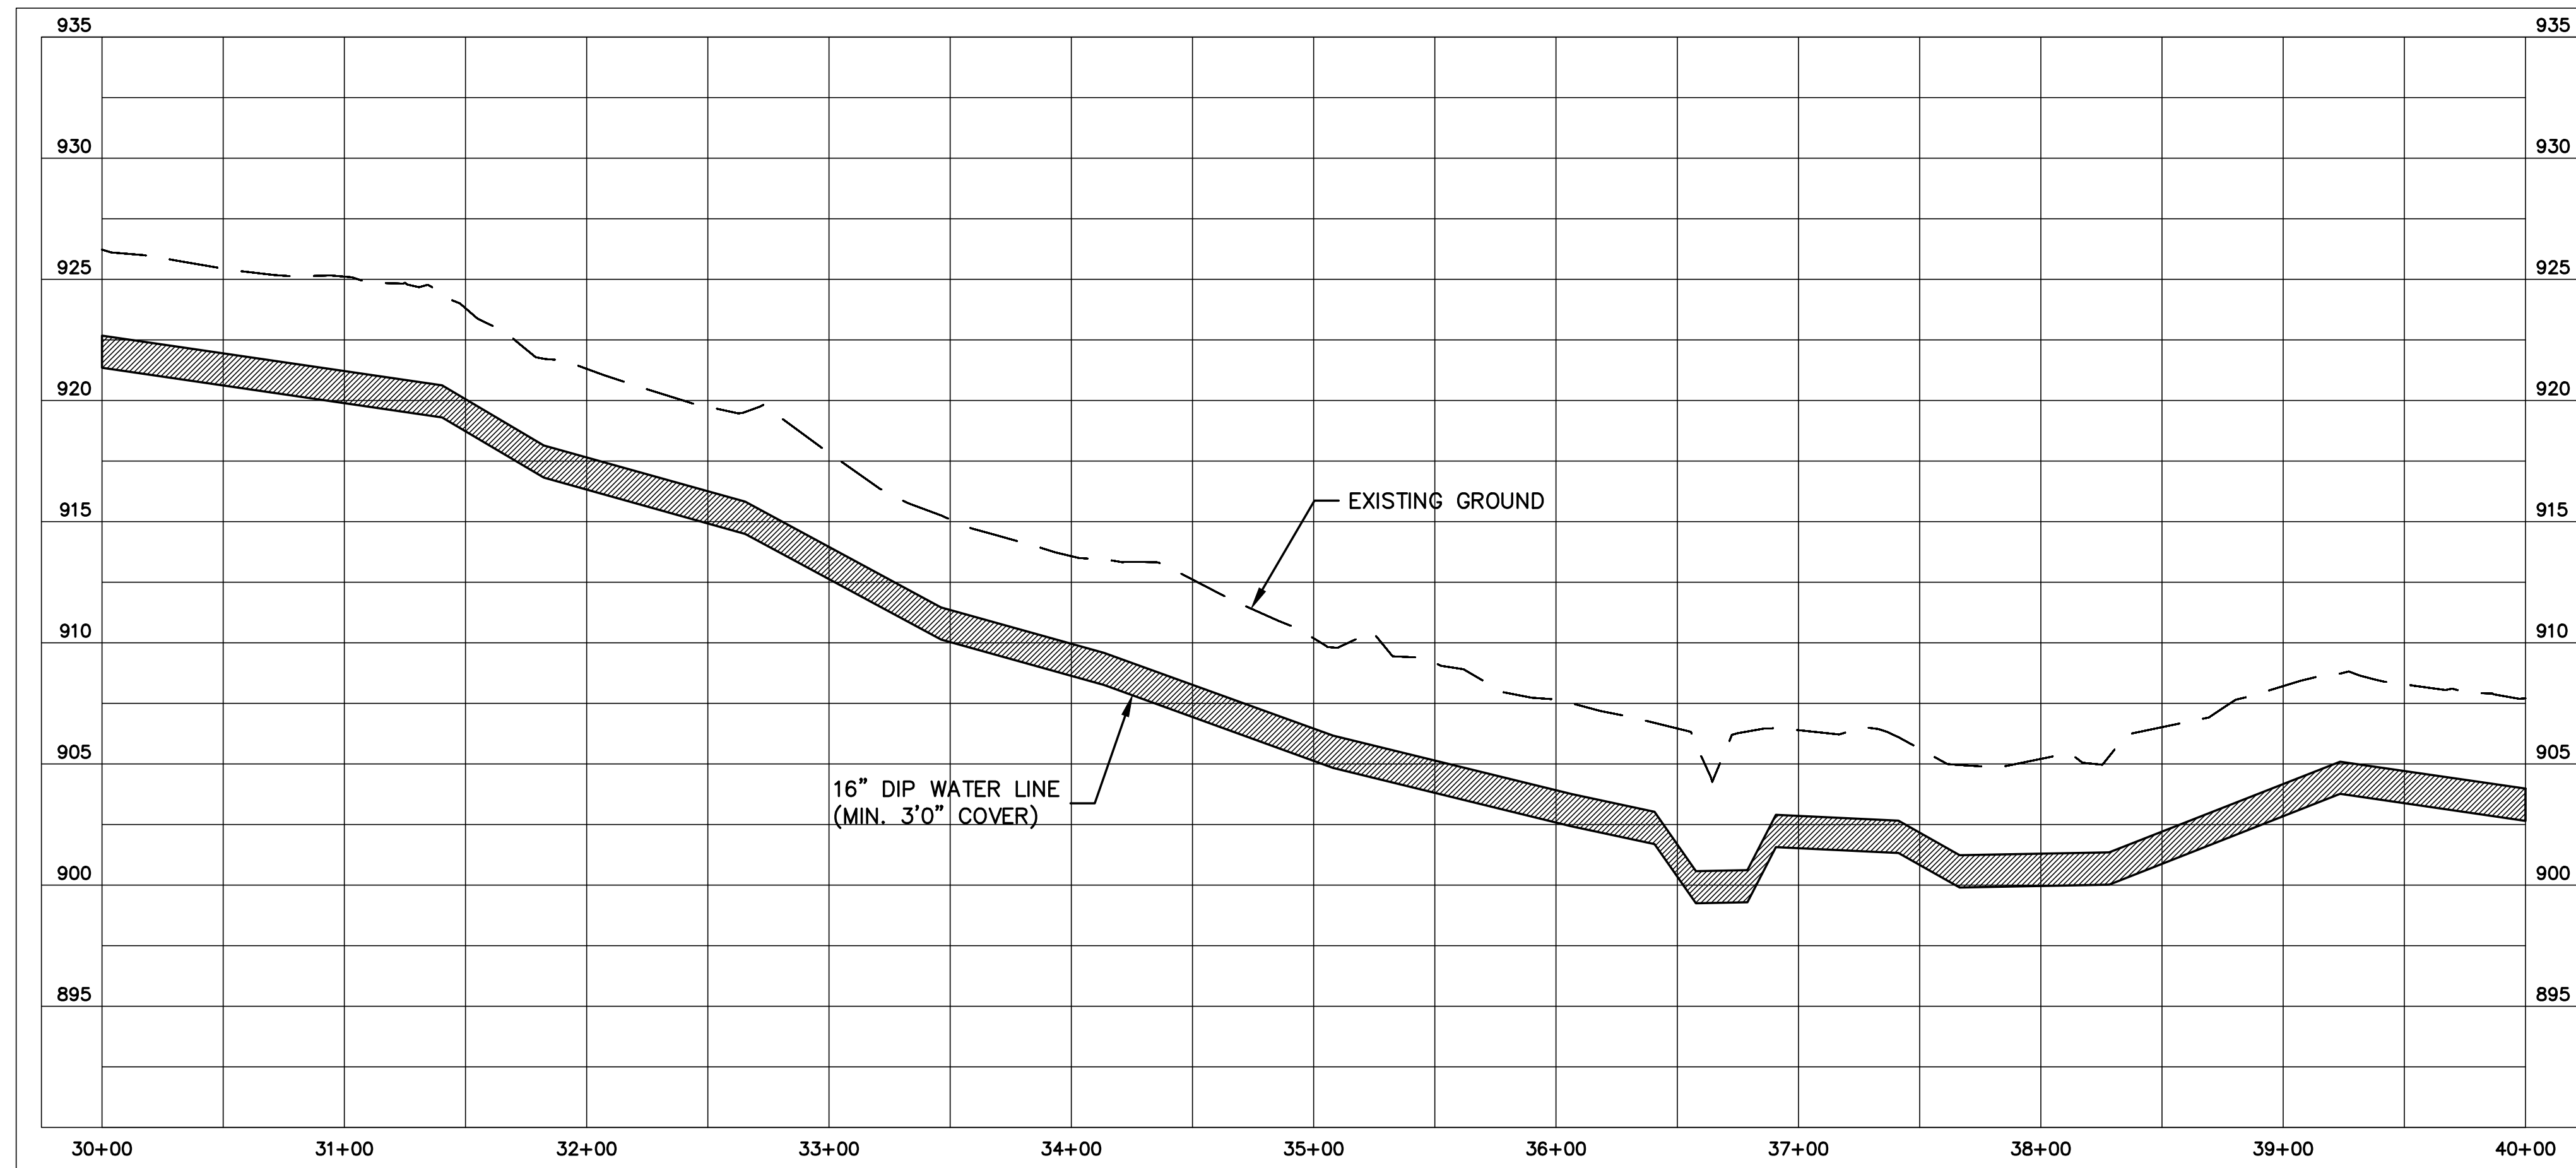

30+00 - 40+00

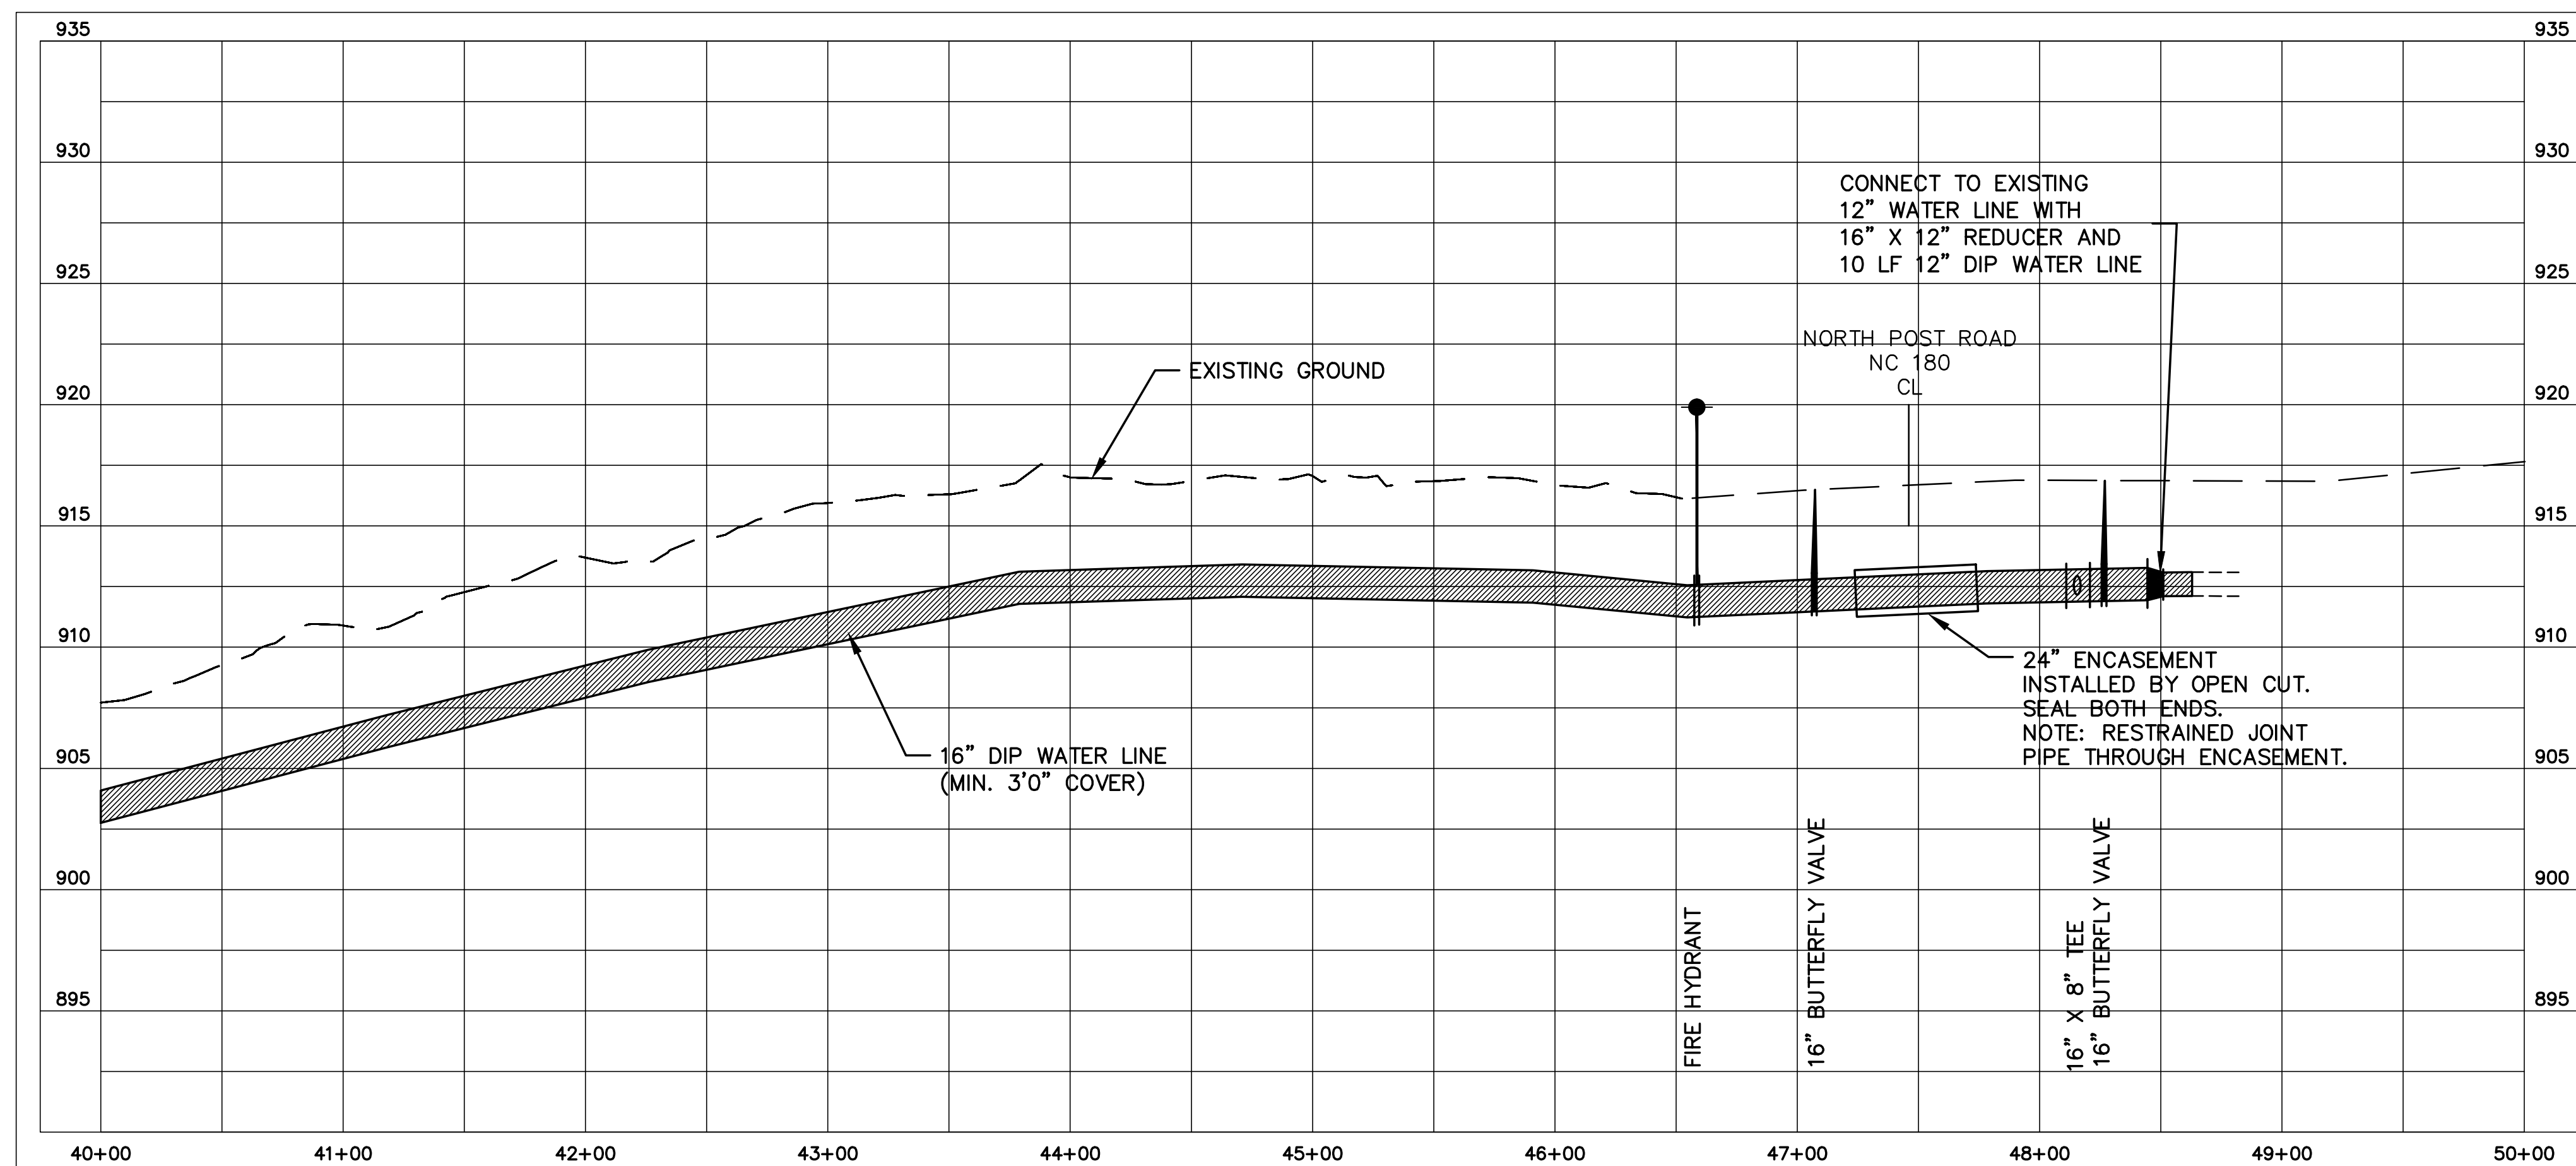

40+00 - 50+00