


### UTILITIES BY OTHERS

NOTE:  
ALL UTILITY WORK SHOWN ON THIS SHEET WILL BE DONE BY OTHERS. NO PAYMENT WILL BE MADE TO THE CONTRACTOR FOR UTILITY WORK SHOWN ON THIS SHEET.

NOTE TO CONTRACTOR:  
THE CONFLICTING UTILITY ON THIS SHEET WILL BE RELOCATED BY THE DATE LISTED IN THE UBO SPECIAL PROVISIONS.  
THIS SHEET PART OF AREA 1

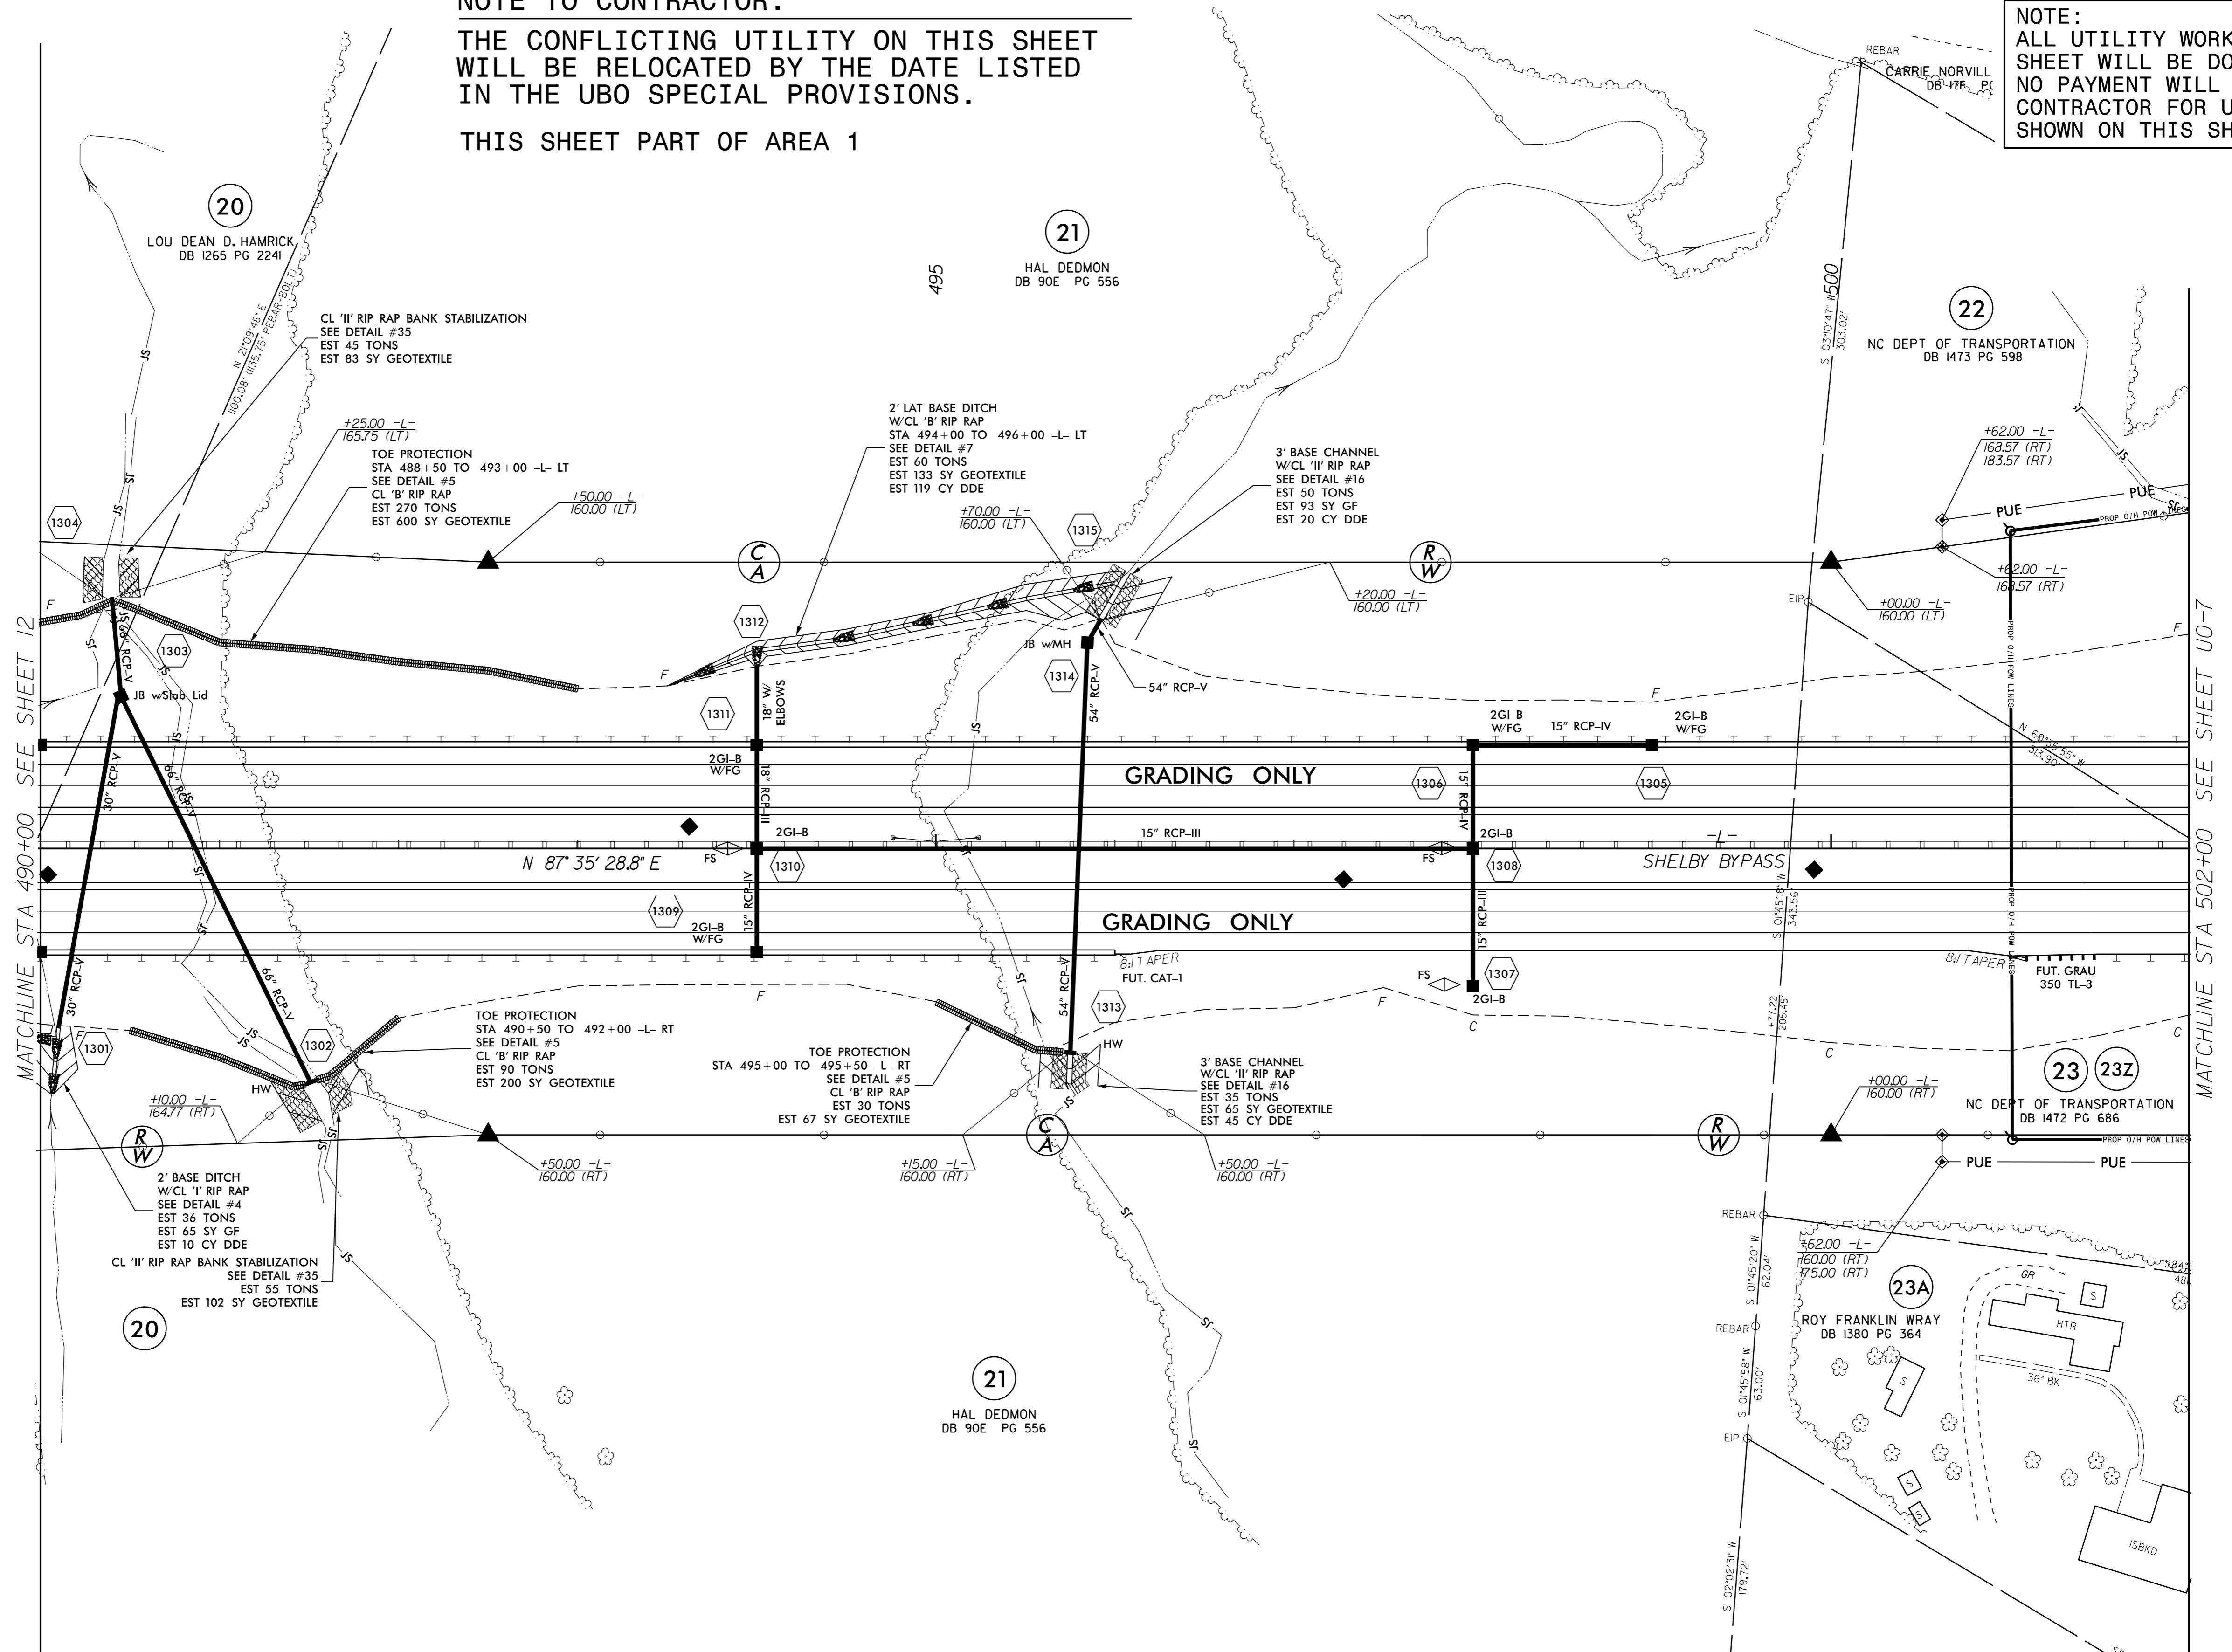

MATCHLINE STA 490+00 SEE SHEET 12

MATCHLINE STA 502+00 SEE SHEET U0-7

