


UTILITIES BY OTHERS

NOTE:
 ALL UTILITY WORK SHOWN ON THIS SHEET WILL BE DONE BY OTHERS. NO PAYMENT WILL BE MADE TO THE CONTRACTOR FOR UTILITY WORK SHOWN ON THIS SHEET.


NOTE TO CONTRACTOR:

THE CONFLICTING UTILITY ON THIS SHEET WILL BE RELOCATED BY THE DATE LISTED IN THE UBO SPECIAL PROVISIONS.

THIS SHEET PART OF AREA 1

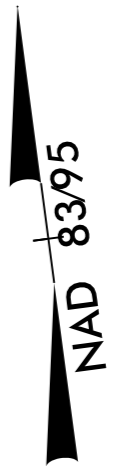

(26) (267)
 CAROLINA WATER STORAGE
 DB 1566 PG 2200

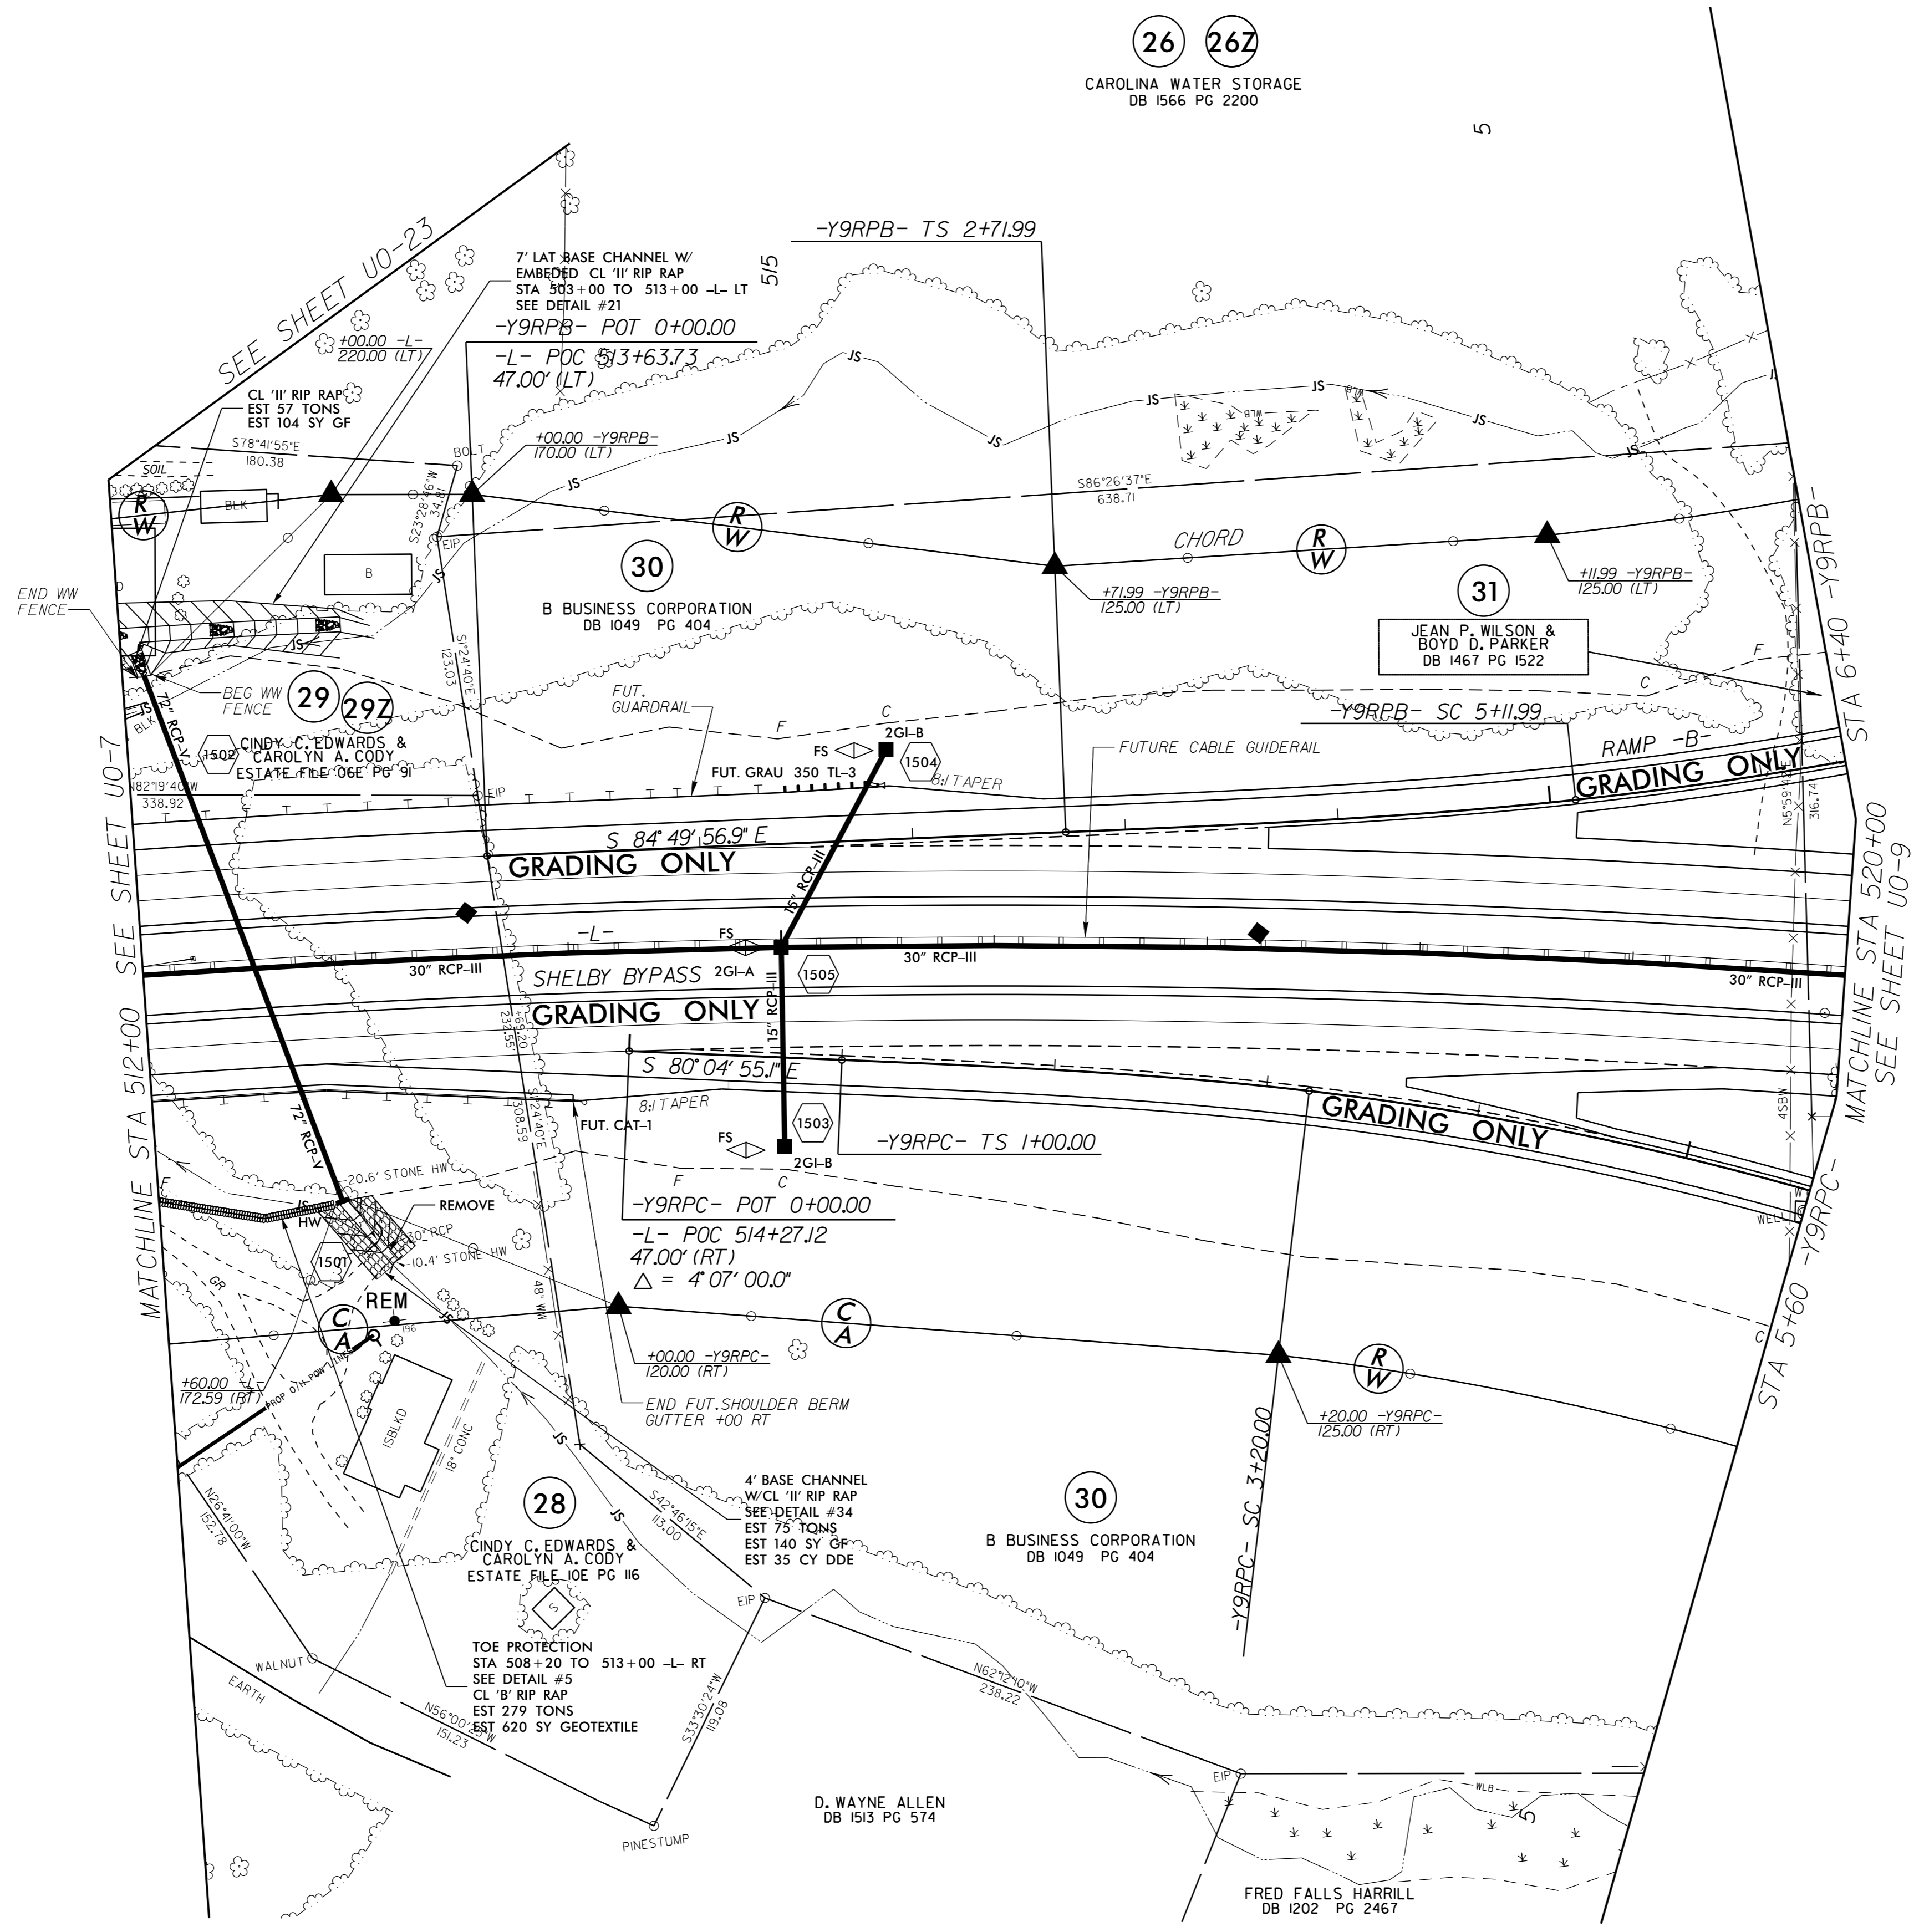

5/14/99
 06-APR-2017 12:48:29 0015_R2707C-ut.r.dwg 15_U008_psh.dgn
 E:\Projects\2017\06-APR-2017\0015_R2707C-ut.r.dwg 15_U008_psh.dgn