
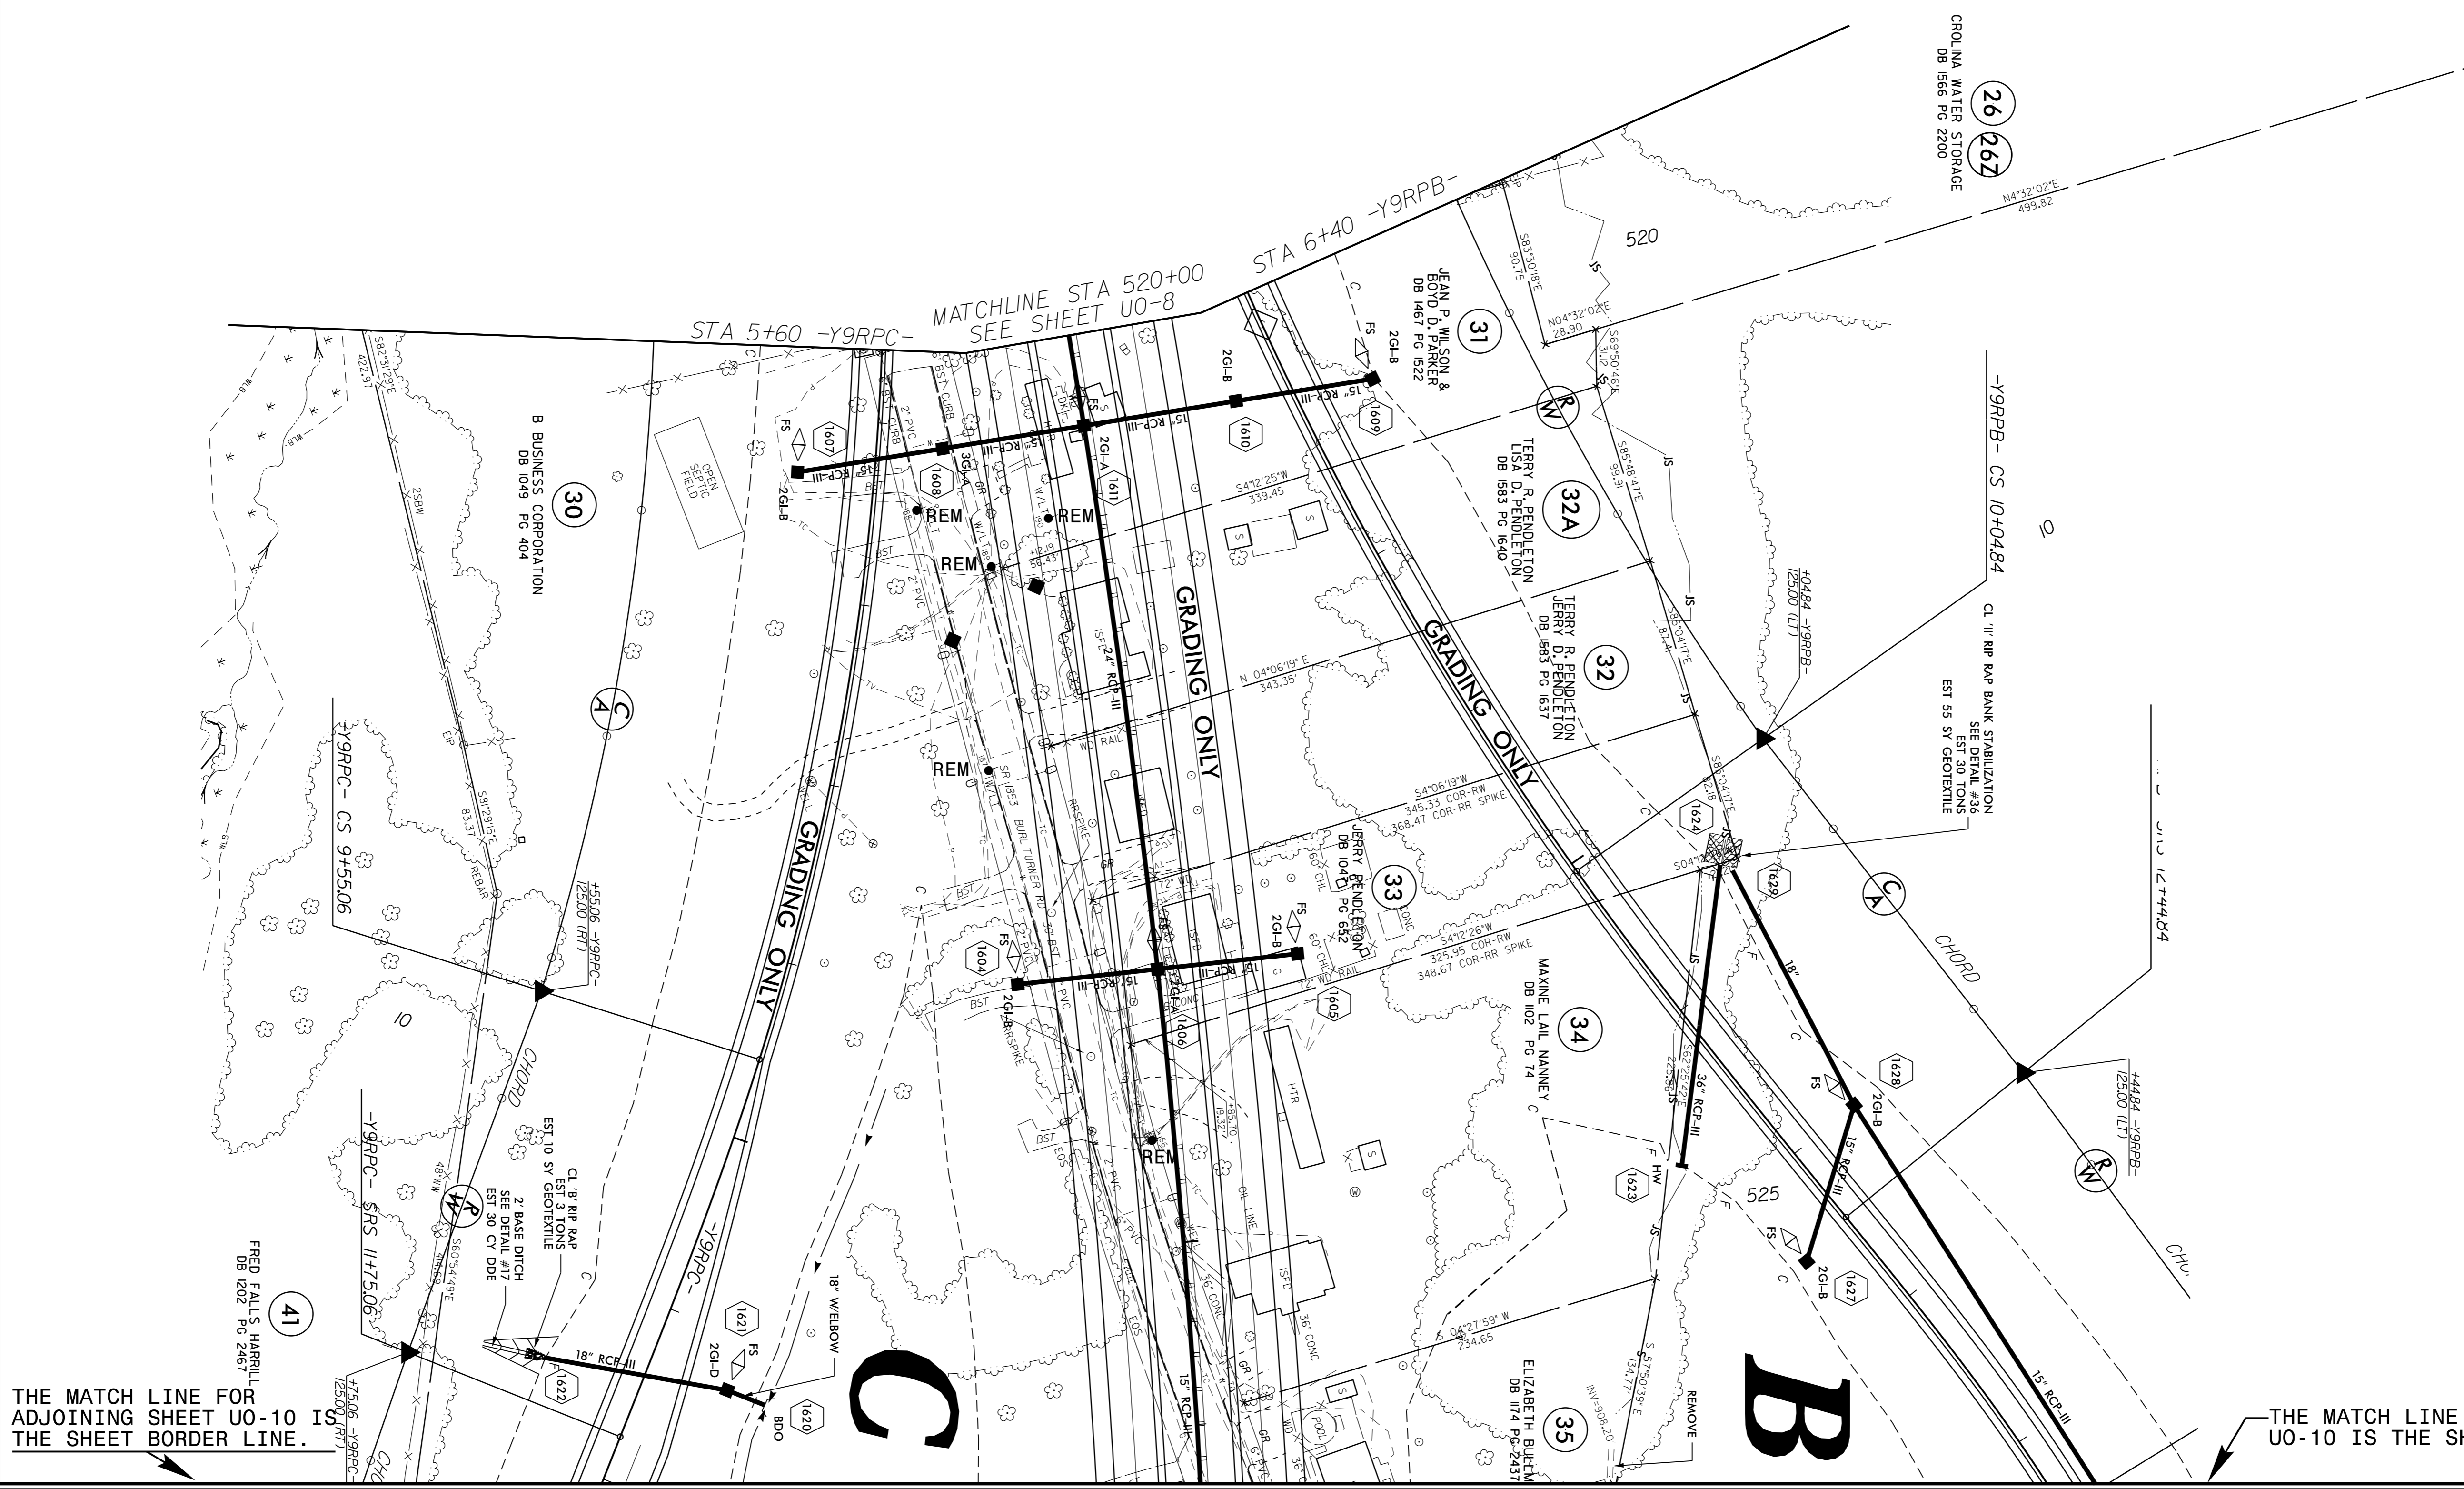


UTILITIES BY OTHERS

NOTE:
 ALL UTILITY WORK SHOWN ON THIS SHEET WILL BE DONE BY OTHERS. NO PAYMENT WILL BE MADE TO THE CONTRACTOR FOR UTILITY WORK SHOWN ON THIS SHEET.

NOTE TO CONTRACTOR:
 THE CONFLICTING UTILITIES ON THIS SHEET WILL BE RELOCATED BY THE DATE LISTED IN THE UBO SPECIAL PROVISIONS.
 THIS SHEET PART OF AREA 1

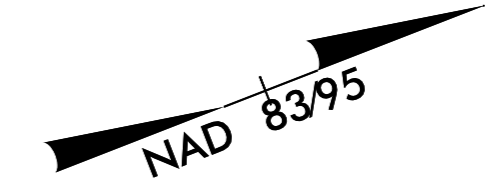

THE MATCH LINE FOR ADJOINING SHEET U0-10 IS THE SHEET BORDER LINE.

THE MATCH LINE FOR ADJOINING SHEET U0-10 IS THE SHEET BORDER LINE.

5/14/99
 06-APR-2017 11:54
 E:\eng\1707\170707C\170707C-116-1009-psh.dgn