

09/08/99

TIP PROJECT: R-2707C




STATE OF NORTH CAROLINA DIVISION OF HIGHWAYS

UTILITIES BY OTHERS PLANS CLEVELAND COUNTY

LOCATION: US 74 SHELBY BYPASS FROM EAST OF NC 226 TO EAST OF NC 150

T.I.P. NO.	SHEET NO.
R-2707C	UO-1

NOTE:
ALL UTILITY WORK SHOWN ON THIS SHEET IS DONE BY OTHERS.
NO PAYMENT WILL BE MADE TO THE CONTRACTOR FOR UTILITY WORK SHOWN ON THIS SHEET.

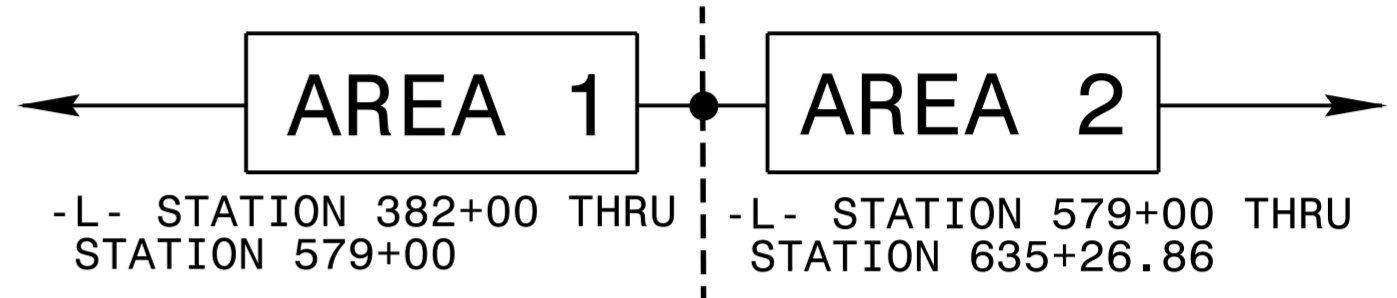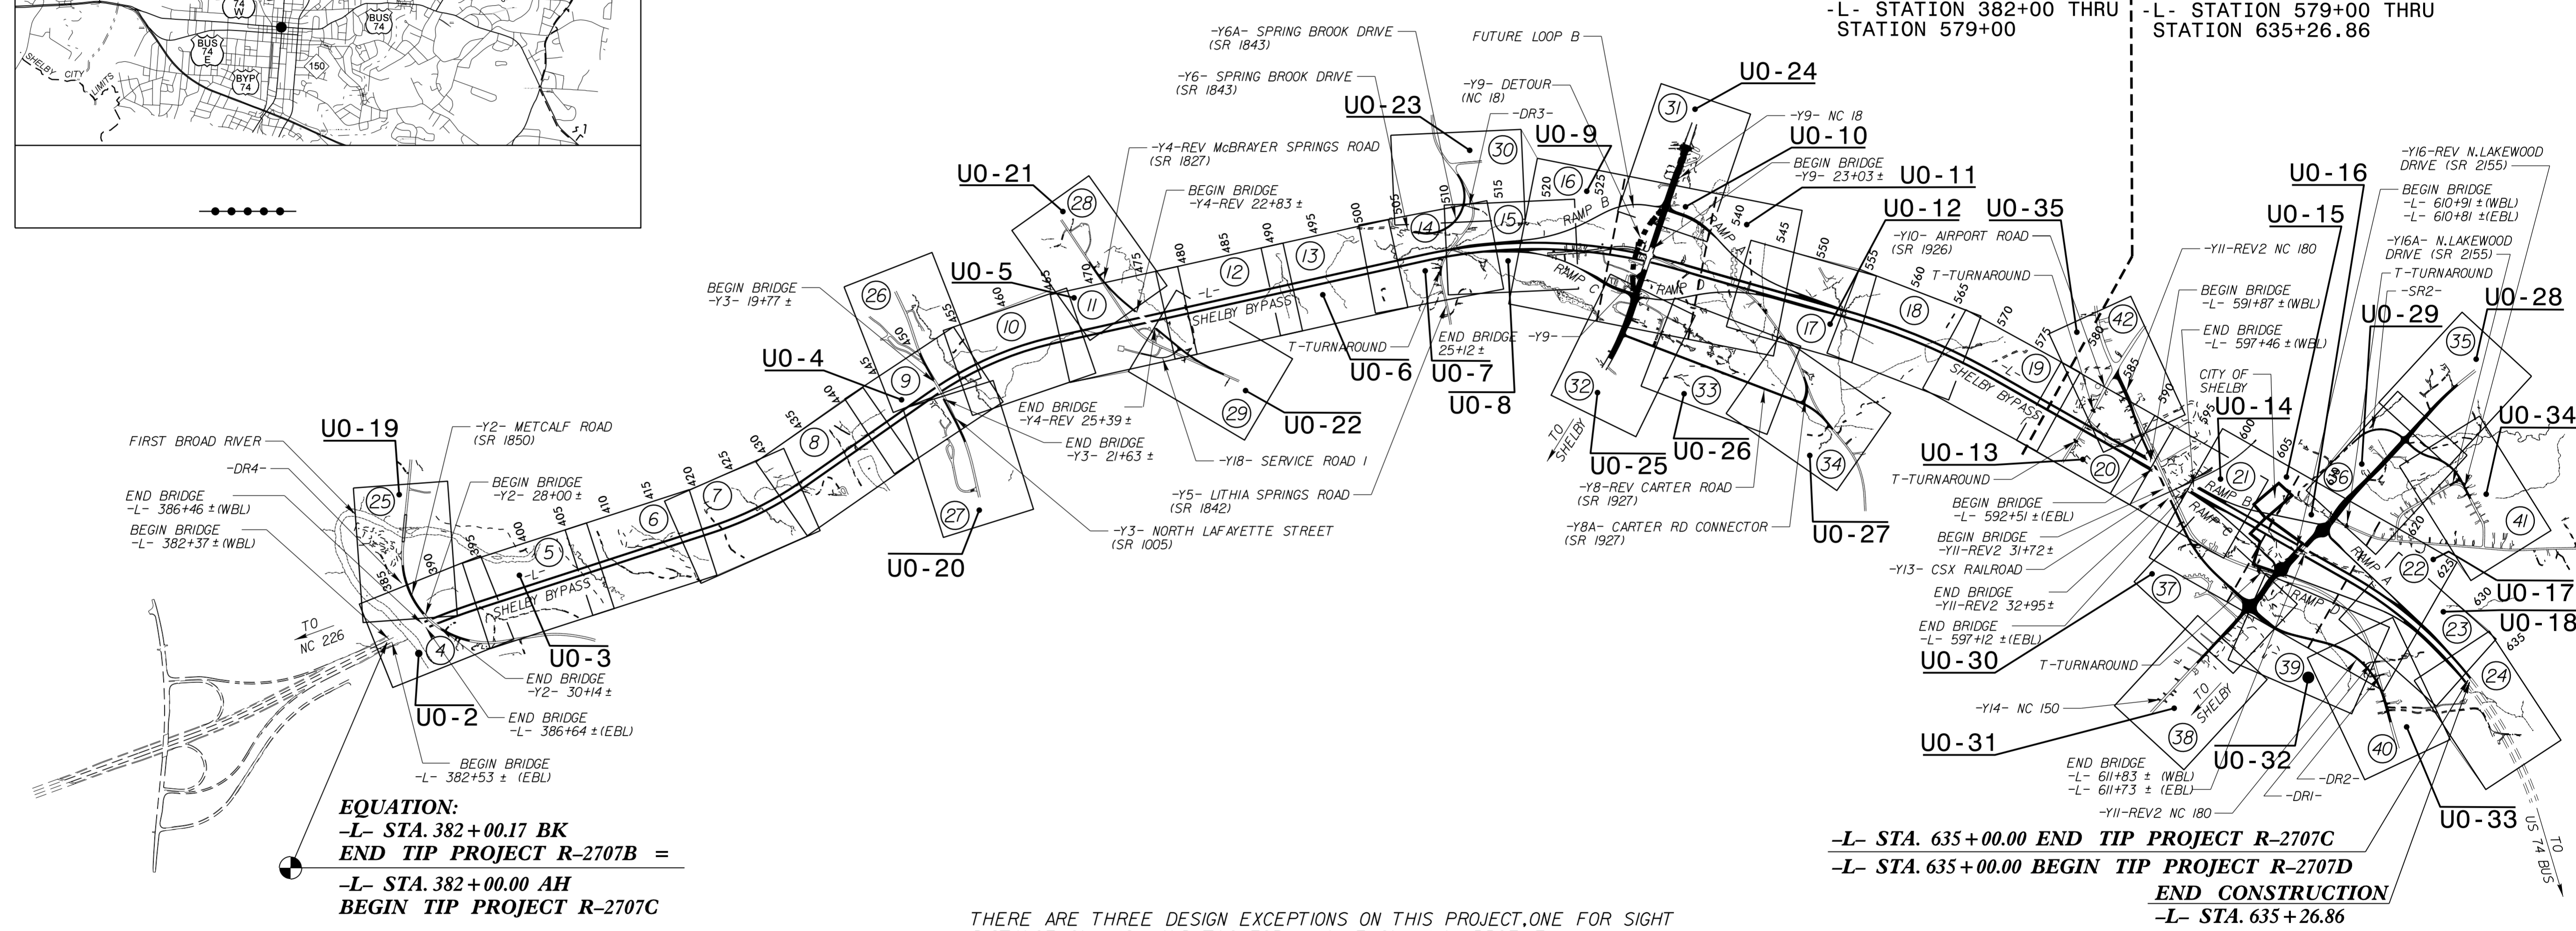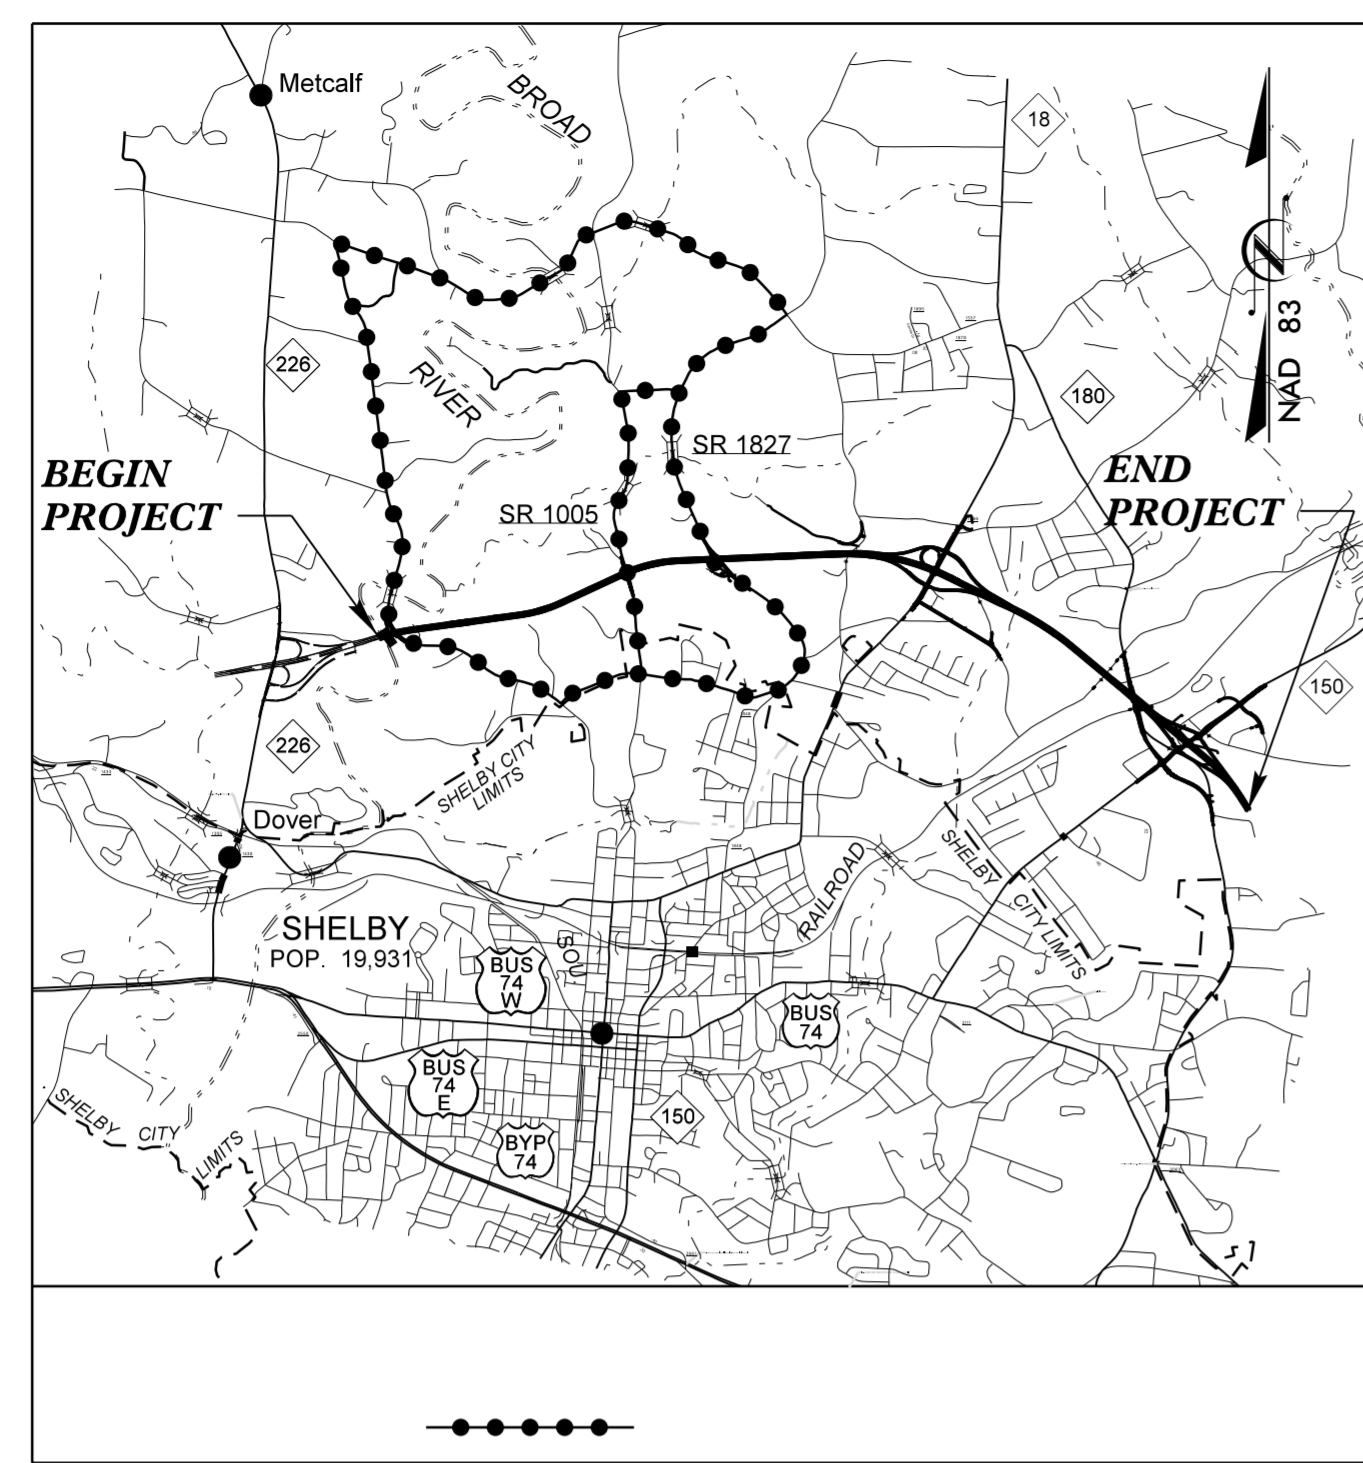


EQUATION:
-L- STA. 382+00.17 BK
END TIP PROJECT R-2707B =
-L- STA. 382+00.00 AH
BEGIN TIP PROJECT R-2707C

-L- STA. 635+00.00 END TIP PROJECT R-2707C
-L- STA. 635+00.00 BEGIN TIP PROJECT R-2707D
END CONSTRUCTION
-L- STA. 635+26.86

THERE ARE THREE DESIGN EXCEPTIONS ON THIS PROJECT, ONE FOR SIGHT DISTANCE ON -Y2- AND TWO FOR k VALUE ON -Y14- PROFILE.

THIS IS A CONTROLLED ACCESS PROJECT WITH ACCESS BEING LIMITED TO THE INTERCHANGES.

NCDOT CONTACT: GARY LOVERING, PE

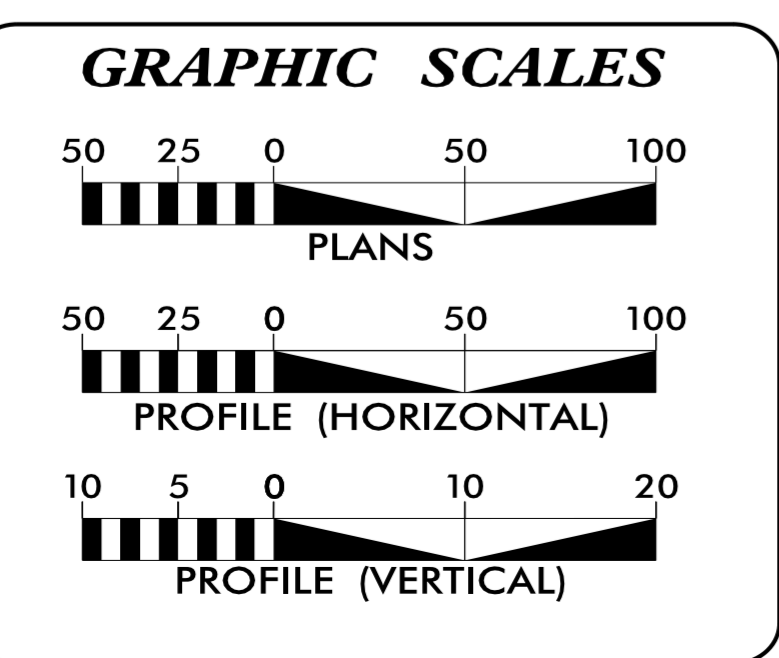

SHEET NO.:	DESCRIPTION:
UO-1	TITLE SHEET
UO-2 THRU UO-35	UBO PLAN SHEETS

UTILITY OWNERS WITH CONFLICTS
(A) TRANSMISSION POWER - DUKE ENERGY
(B) DISTRIBUTION POWER - DUKE ENERGY
(C) TELECOMMUNICATIONS - AT&T OF NC
(D) TELECOMMUNICATIONS - WINDSTREAM
(E) TELECOMMUNICATIONS - MCNC
(F) GAS - CITY OF SHELBY

XXXX	UTILITY PROJECT MANAGER
XXXX	PROJECT UTILITY COORDINATOR
XXXX	PROJECT UTILITY XXXX

PREPARED IN THE OFFICE OF:

**DIVISION OF HIGHWAYS
UTILITIES UNIT**
1555 MAIL SERVICES CENTER
RALEIGH NC 27699-1555
PHONE (919) 707-6690
FAX (919) 250-4151

CARL BARCLAY, PE	WESTERN UTILITIES MANAGER
JAMES SWINSON	UTILITIES ENGINEER
AMY DUPREE	WESTERN UTILITIES COORDINATOR
STEVE TREXLER	UTILITIES COORDINATOR

05-APR-2017 16:04
R:\Utilities\Engineering\UBO\Proj\290_001_R2707C_ut_t_sh_u001_psh.dgn
\$\$\$\$\$USERNAME\$\$\$\$\$