


UTILITIES BY OTHERS

NOTE:
 ALL UTILITY WORK SHOWN ON THIS SHEET WILL BE DONE BY OTHERS. NO PAYMENT WILL BE MADE TO THE CONTRACTOR FOR UTILITY WORK SHOWN ON THIS SHEET.

THE MATCH LINE FOR ADJOINING SHEET UO-10 IS THE SHEET BORDER LINE.

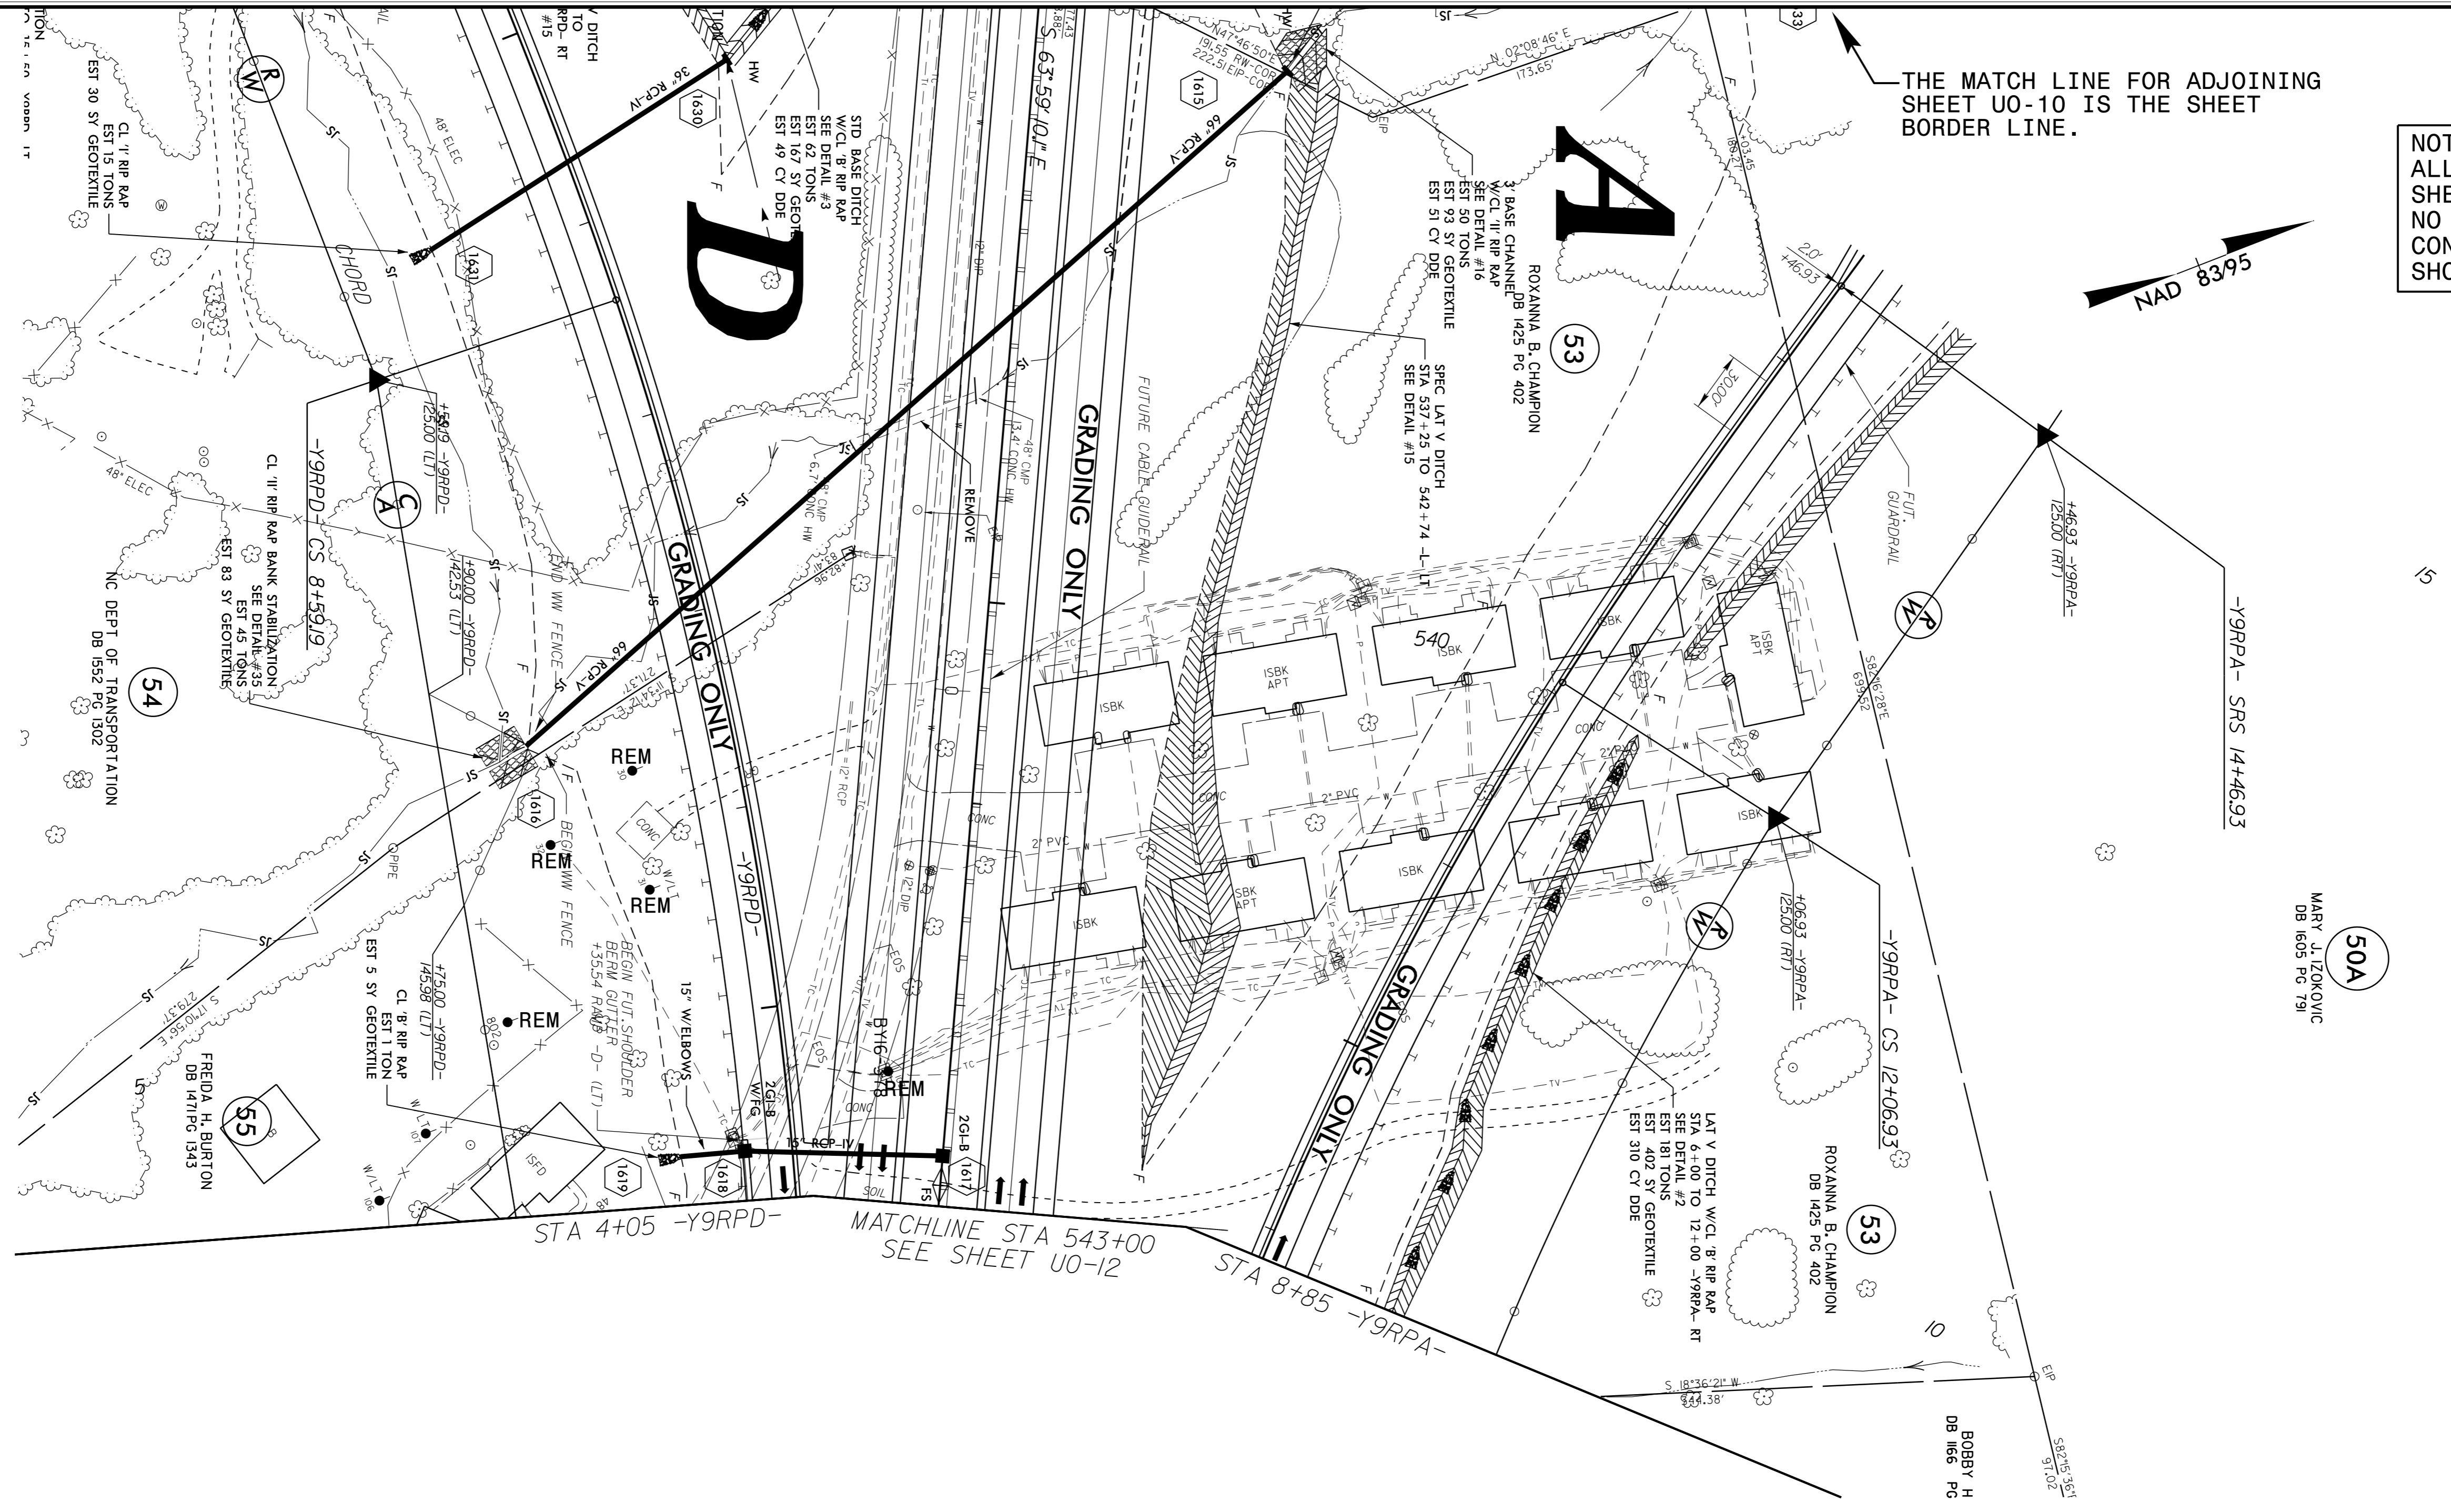

50A
 MARY J. IZOKOVIC
 DB 1605 PG 791

NOTE TO CONTRACTOR:
 THE CONFLICTING UTILITIES ON THIS SHEET WILL BE RELOCATED BY THE DATE LISTED IN THE UBO SPECIAL PROVISIONS.
 THIS SHEET PART OF AREA 1