
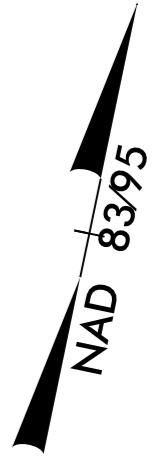


NOTE TO CONTRACTOR:  
THE CONFLICTING UTILITIES ON THIS SHEET  
WILL BE RELOCATED BY THE DATE LISTED  
IN THE UBO SPECIAL PROVISIONS.

UTILITIES BY OTHERS

NOTE:  
ALL UTILITY WORK SHOWN ON THIS  
SHEET WILL BE DONE BY OTHERS.  
NO PAYMENT WILL BE MADE TO THE  
CONTRACTOR FOR UTILITY WORK  
SHOWN ON THIS SHEET.

THIS SHEET PART OF AREA 1

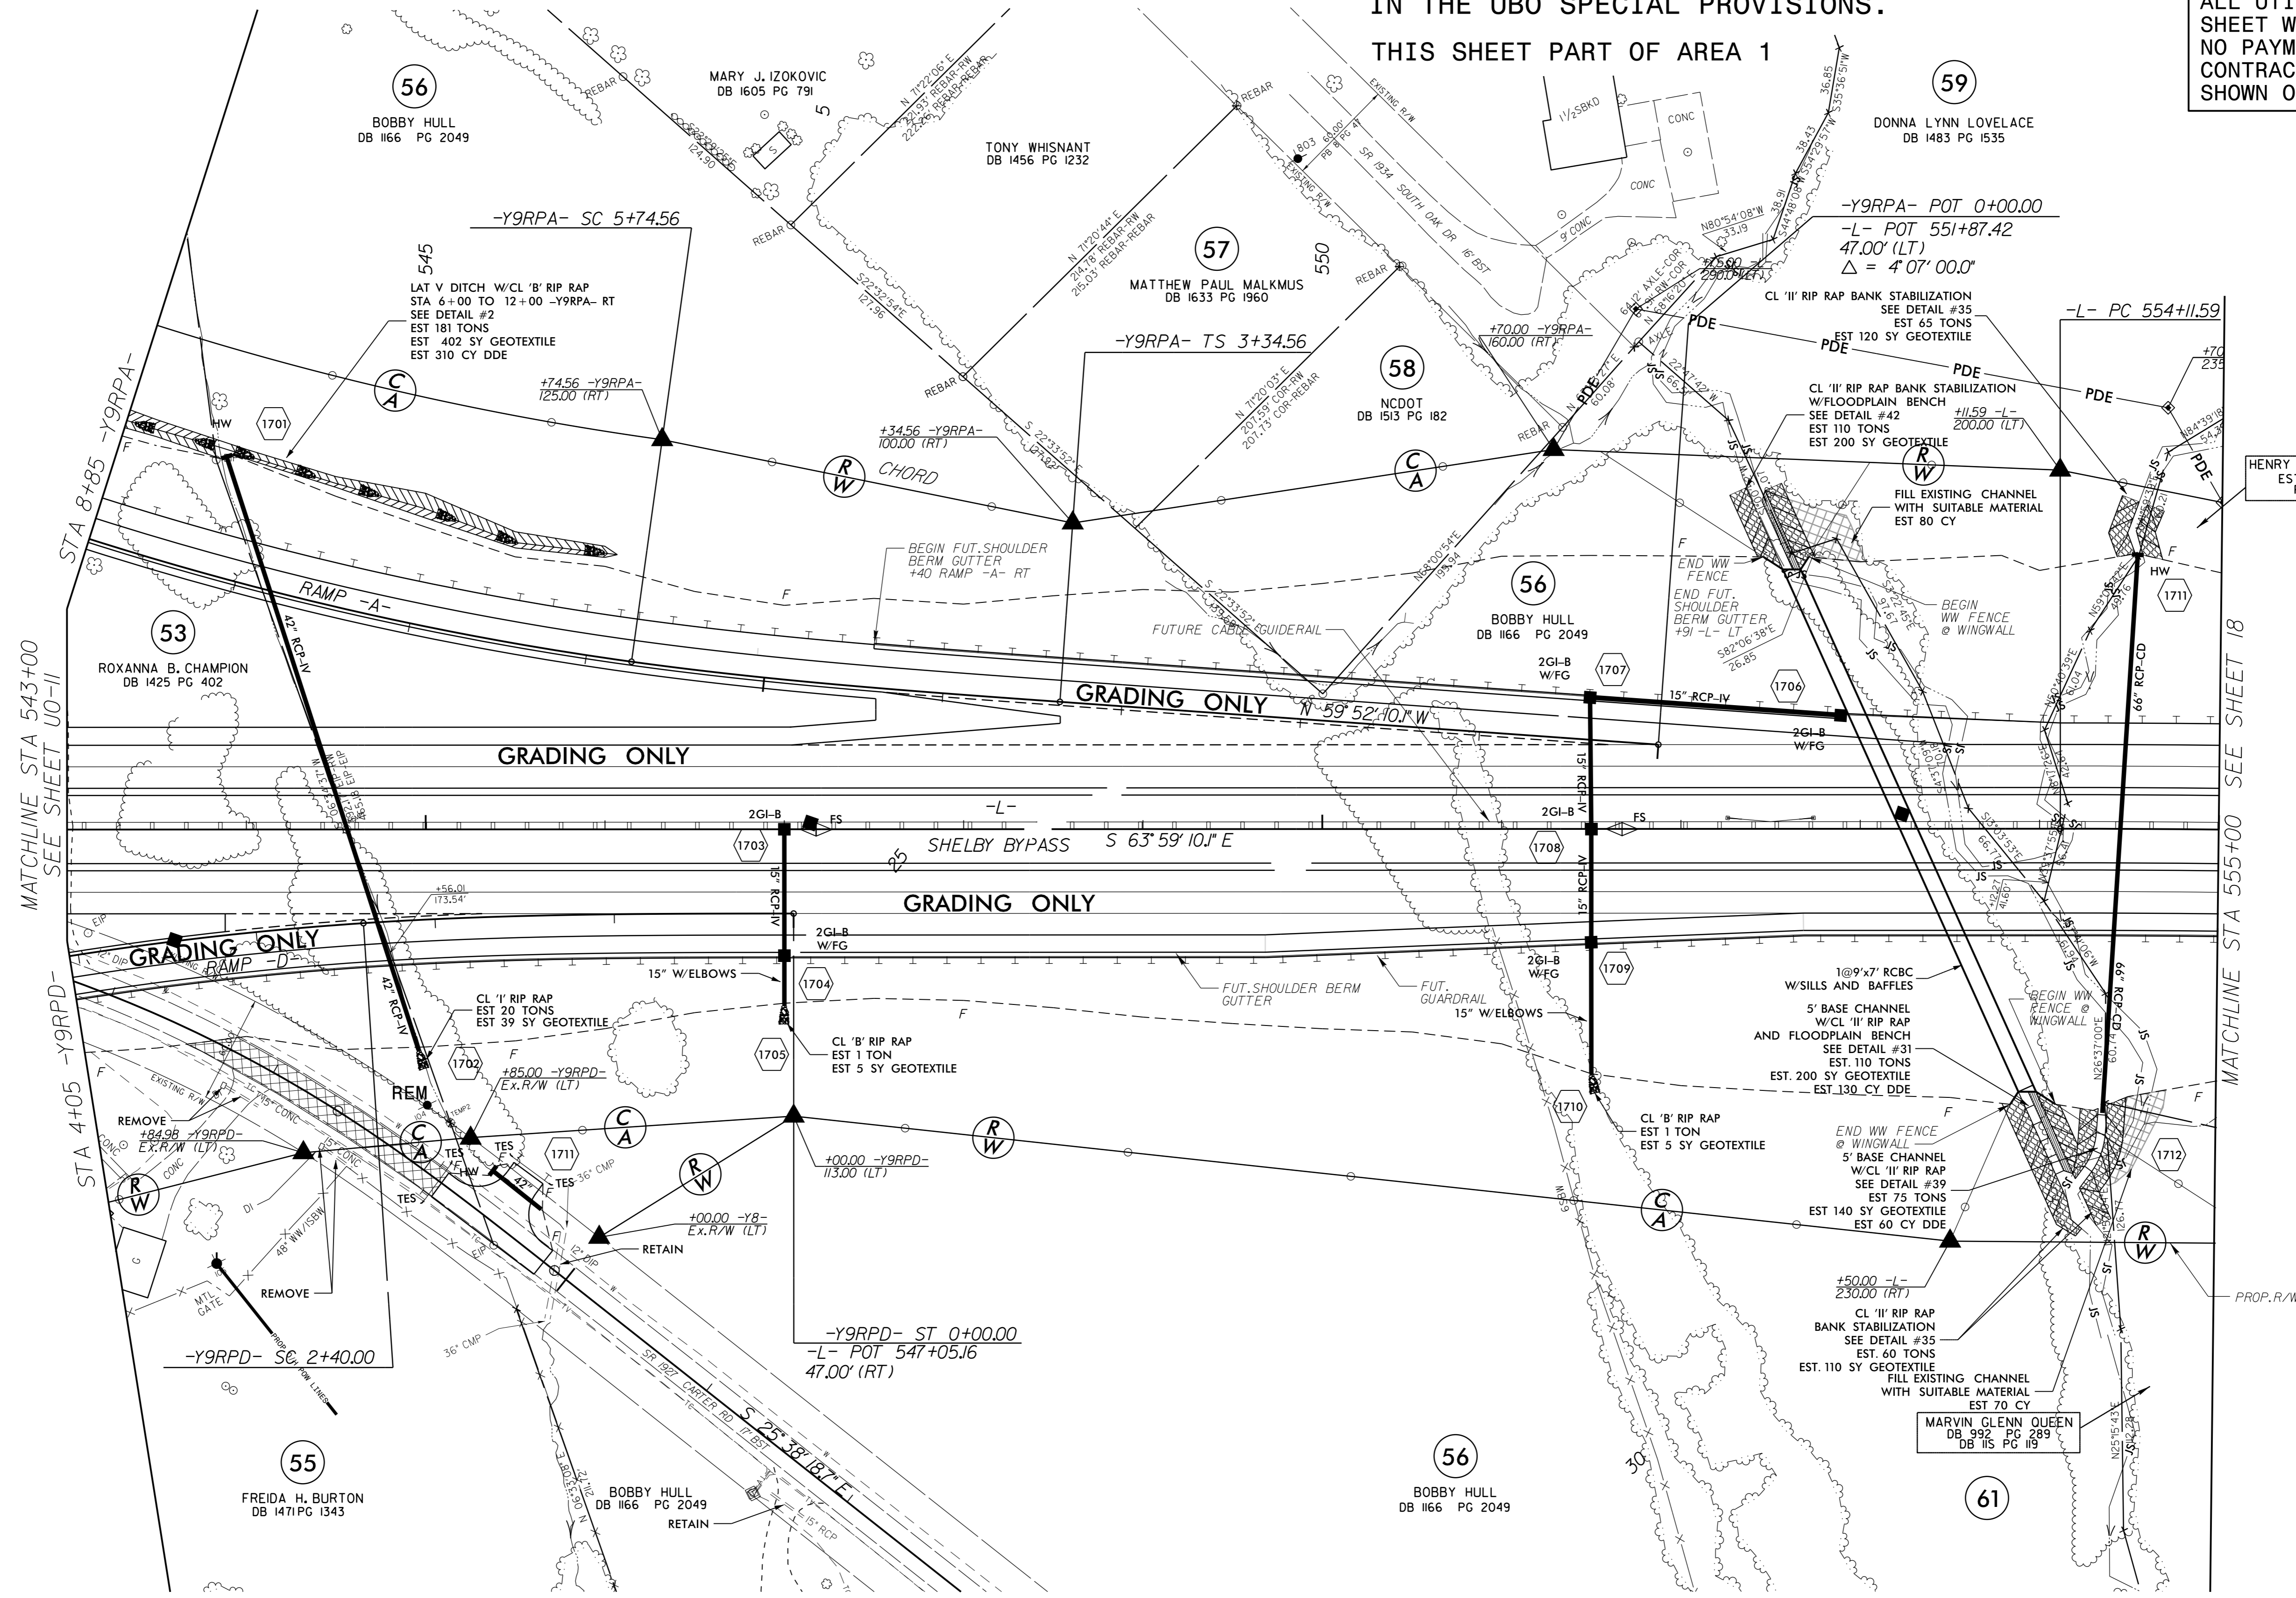

MATCHLINE STA 543+00  
SEE SHEET UO-11

MATCHLINE STA 555+00  
SEE SHEET 18

5/14/99  
06-APR-2017 11:59 290\_0023\_R2707C-ut-rd17\_U012\_psh.dgn  
Engineering: [unreadable]  
Drawing: [unreadable]