


UTILITIES BY OTHERS

NOTE:
ALL UTILITY WORK SHOWN ON THIS SHEET WILL BE DONE BY OTHERS. NO PAYMENT WILL BE MADE TO THE CONTRACTOR FOR UTILITY WORK SHOWN ON THIS SHEET.

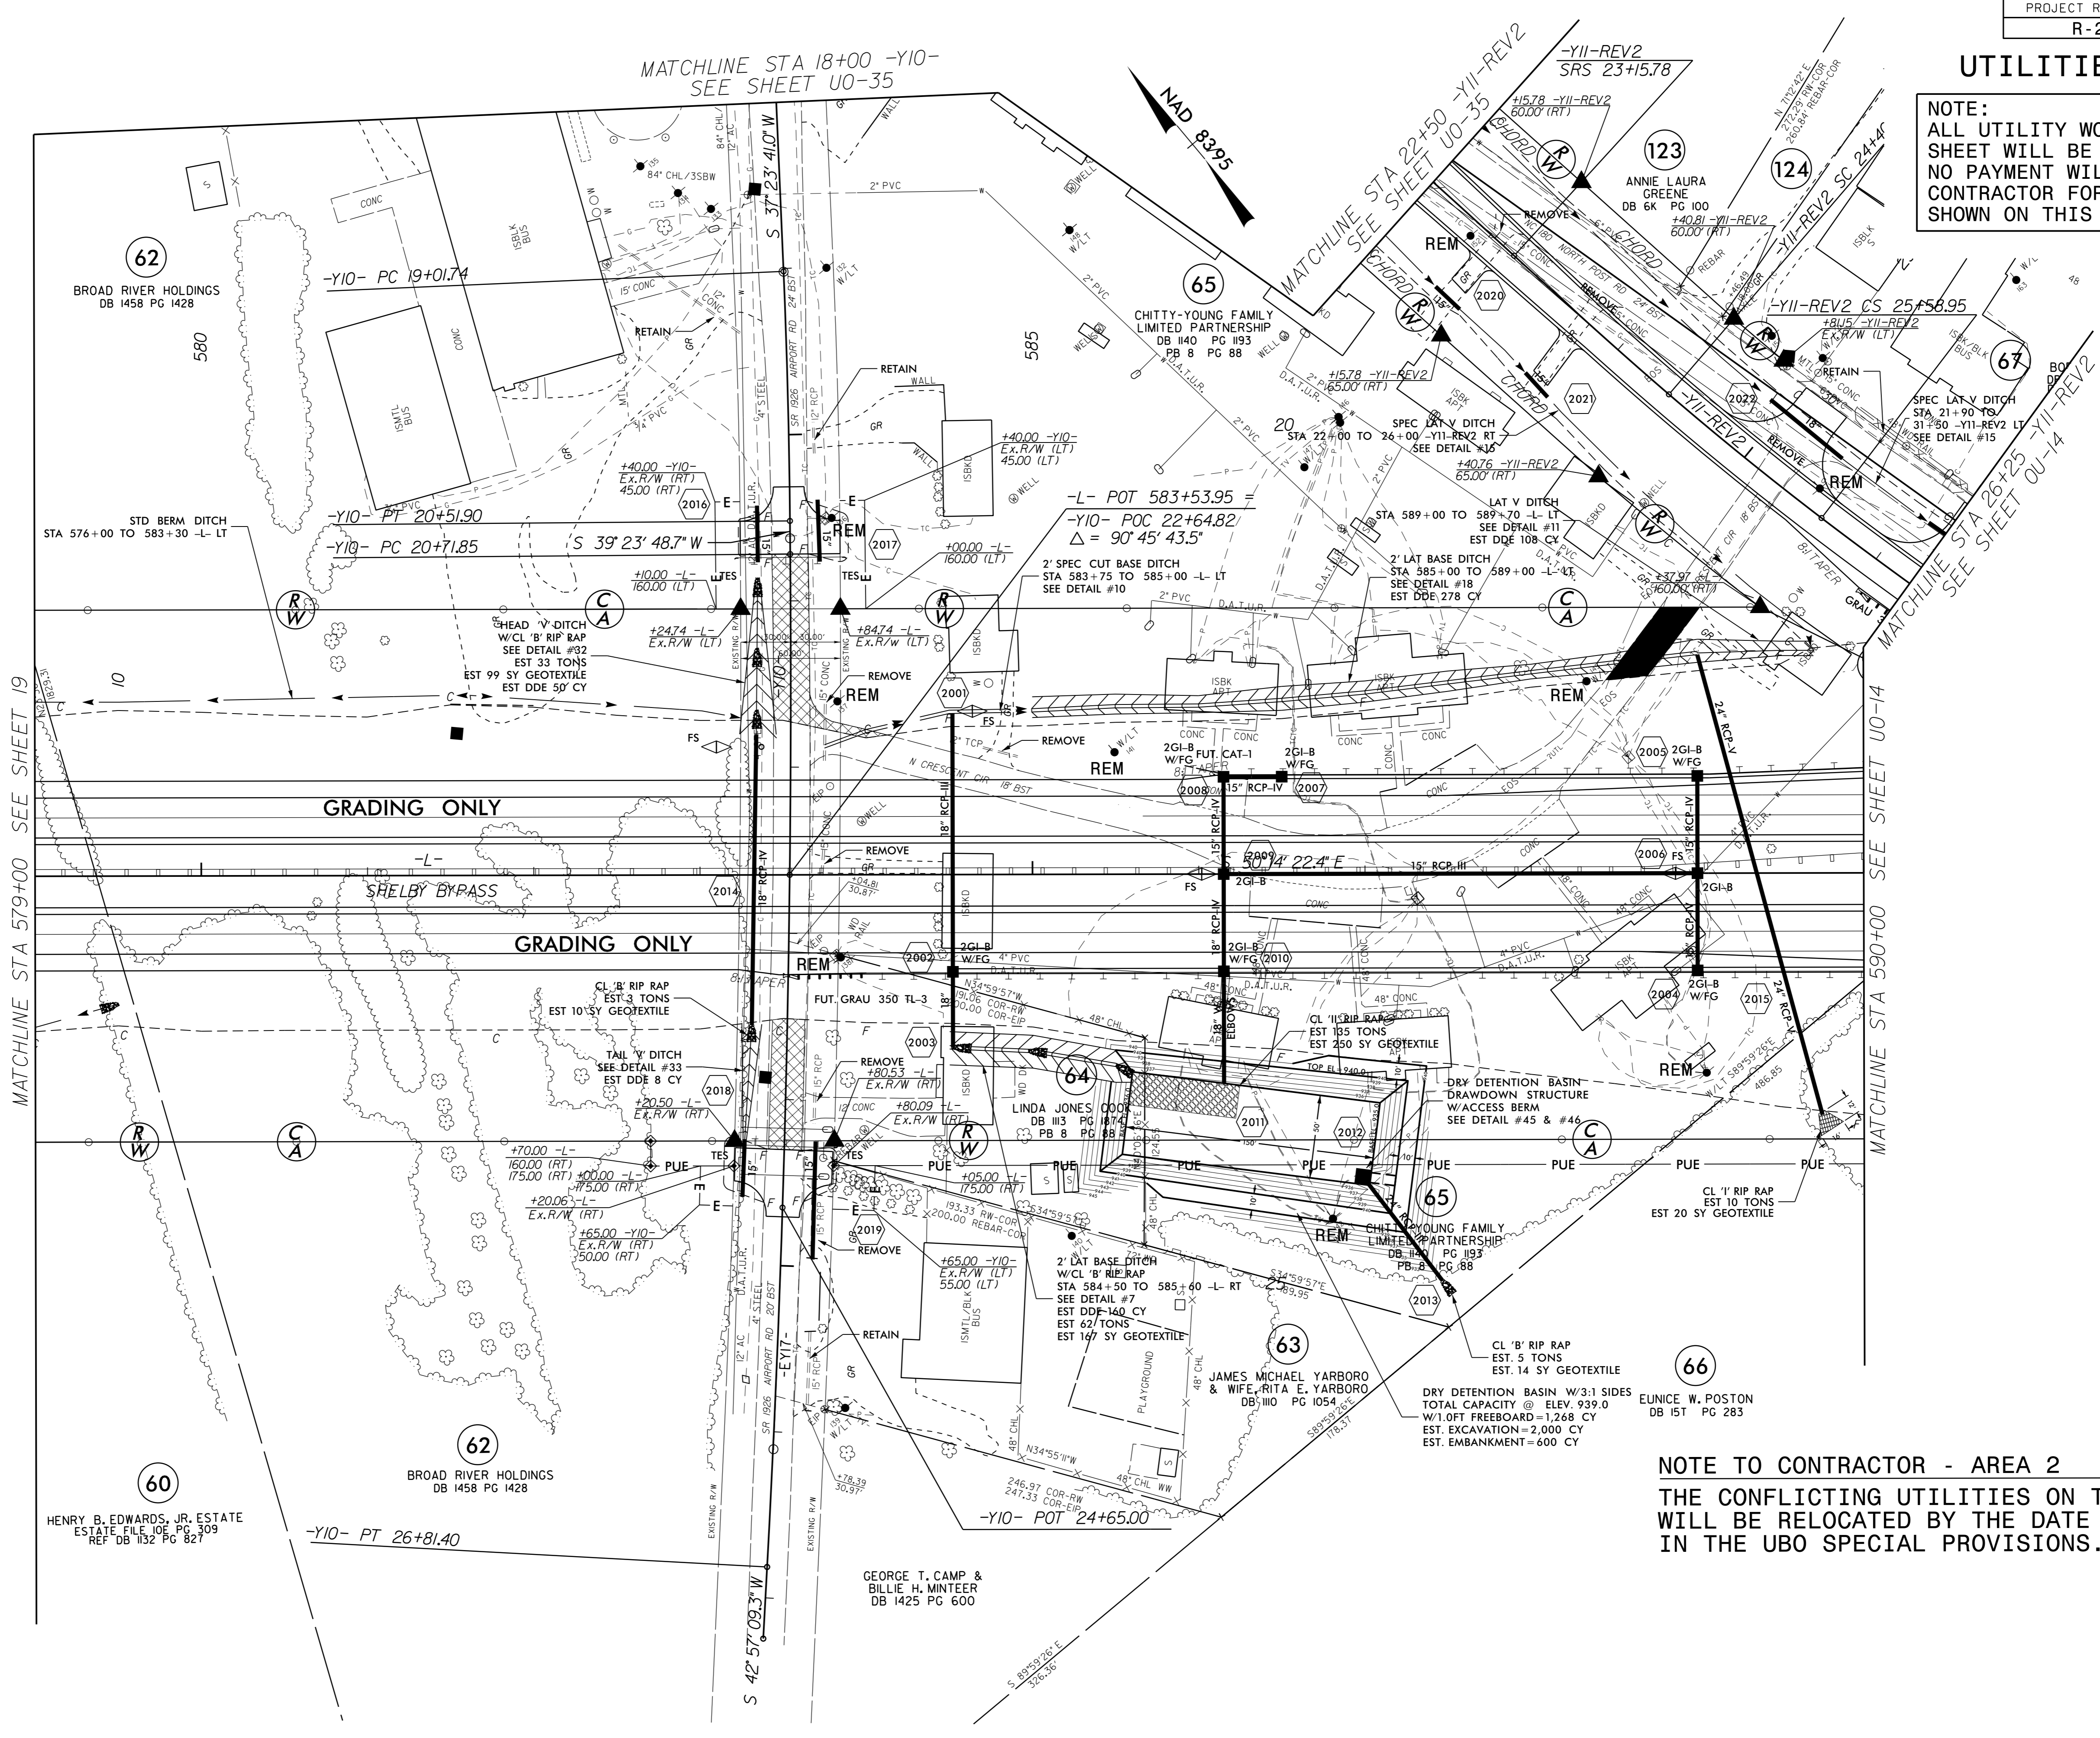

NOTE TO CONTRACTOR - AREA 2
THE CONFLICTING UTILITIES ON THIS SHEET WILL BE RELOCATED BY THE DATE LISTED IN THE UBO SPECIAL PROVISIONS.

5/14/99
 06-APR-2017 12:02:00 .R2707C.ut_rdu20.UO13_psh.dgn
 C:\Users\jason\OneDrive\Documents\Projects\2707C\UO13\UO13.dwg