
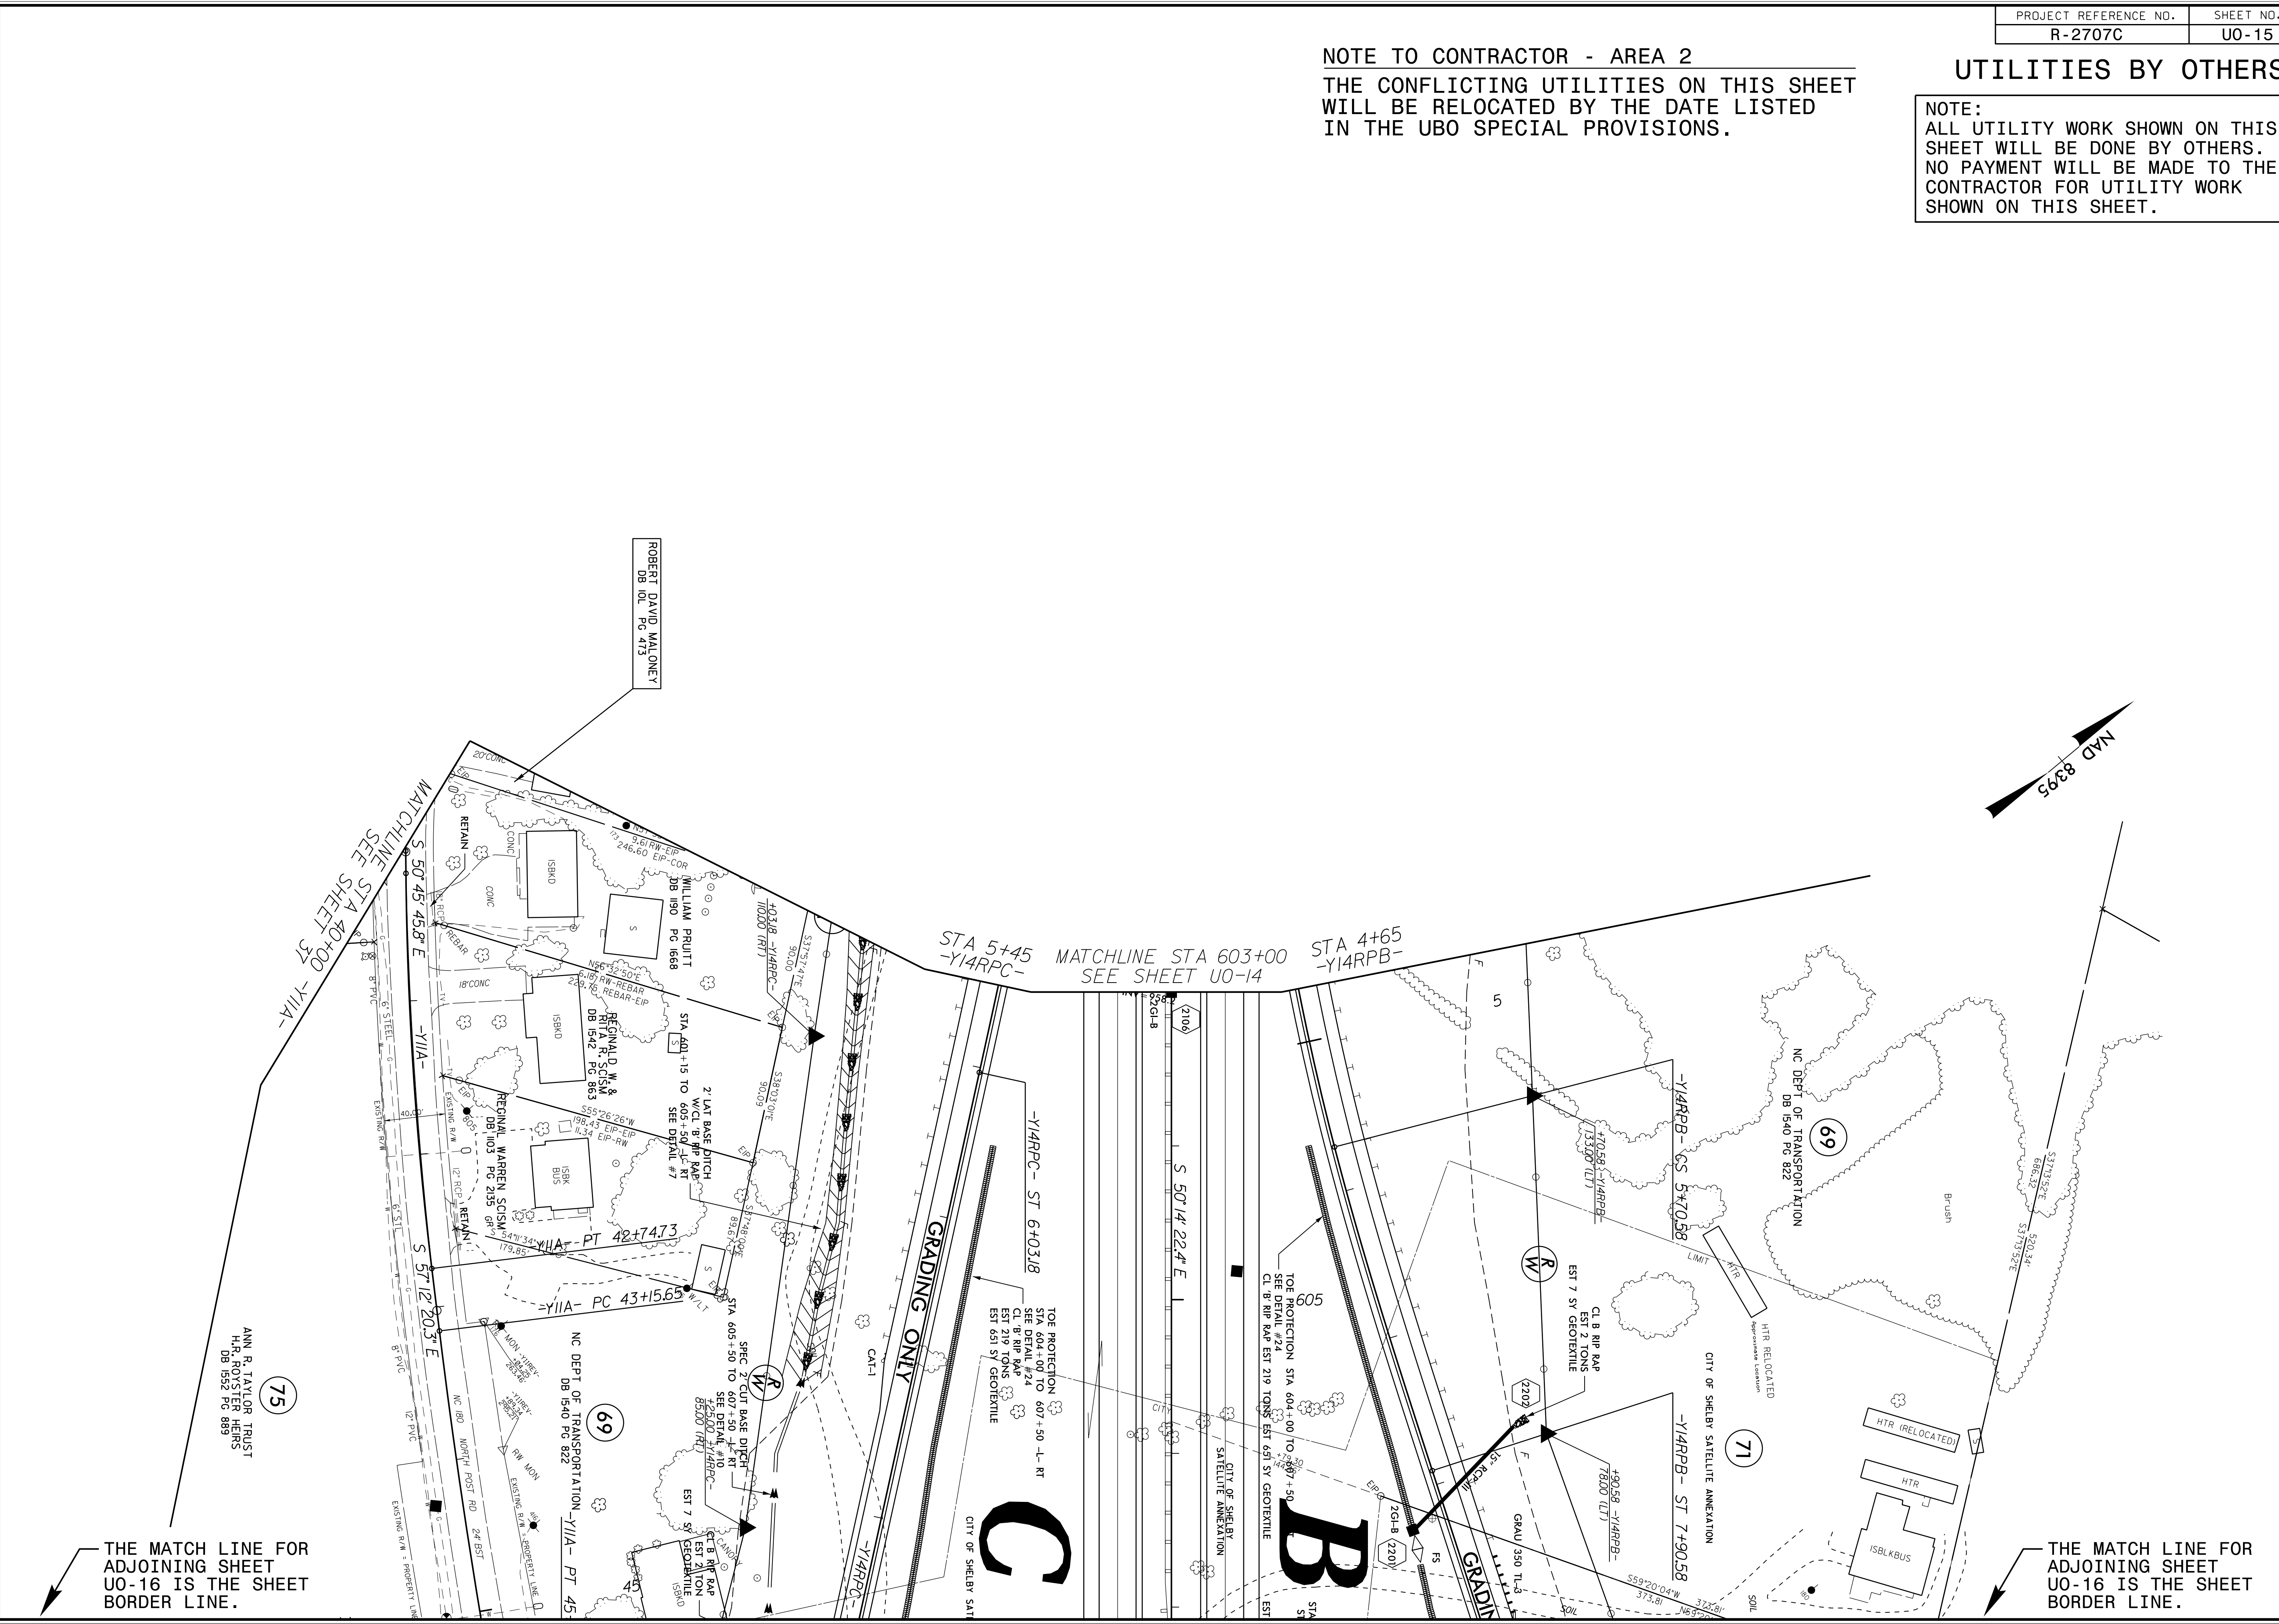


NOTE TO CONTRACTOR - AREA 2
 THE CONFLICTING UTILITIES ON THIS SHEET
 WILL BE RELOCATED BY THE DATE LISTED
 IN THE UBO SPECIAL PROVISIONS.

UTILITIES BY OTHERS

NOTE:
 ALL UTILITY WORK SHOWN ON THIS
 SHEET WILL BE DONE BY OTHERS.
 NO PAYMENT WILL BE MADE TO THE
 CONTRACTOR FOR UTILITY WORK
 SHOWN ON THIS SHEET.

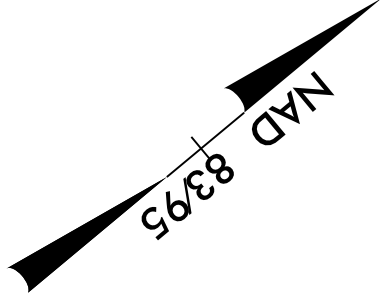

THE MATCH LINE FOR
 ADJOINING SHEET
 UO-16 IS THE SHEET
 BORDER LINE.

THE MATCH LINE FOR
 ADJOINING SHEET
 UO-16 IS THE SHEET
 BORDER LINE.

5/14/99
 06-APR-2017 10:45:00 R2707C-ut_rdy22_U015_psh.dgn
 C:\Users\jrb\OneDrive\Documents\Projects\2707C\U015\U015.dgn