


UTILITIES BY OTHERS

NOTE:
 ALL UTILITY WORK SHOWN ON THIS SHEET WILL BE DONE BY OTHERS. NO PAYMENT WILL BE MADE TO THE CONTRACTOR FOR UTILITY WORK SHOWN ON THIS SHEET.

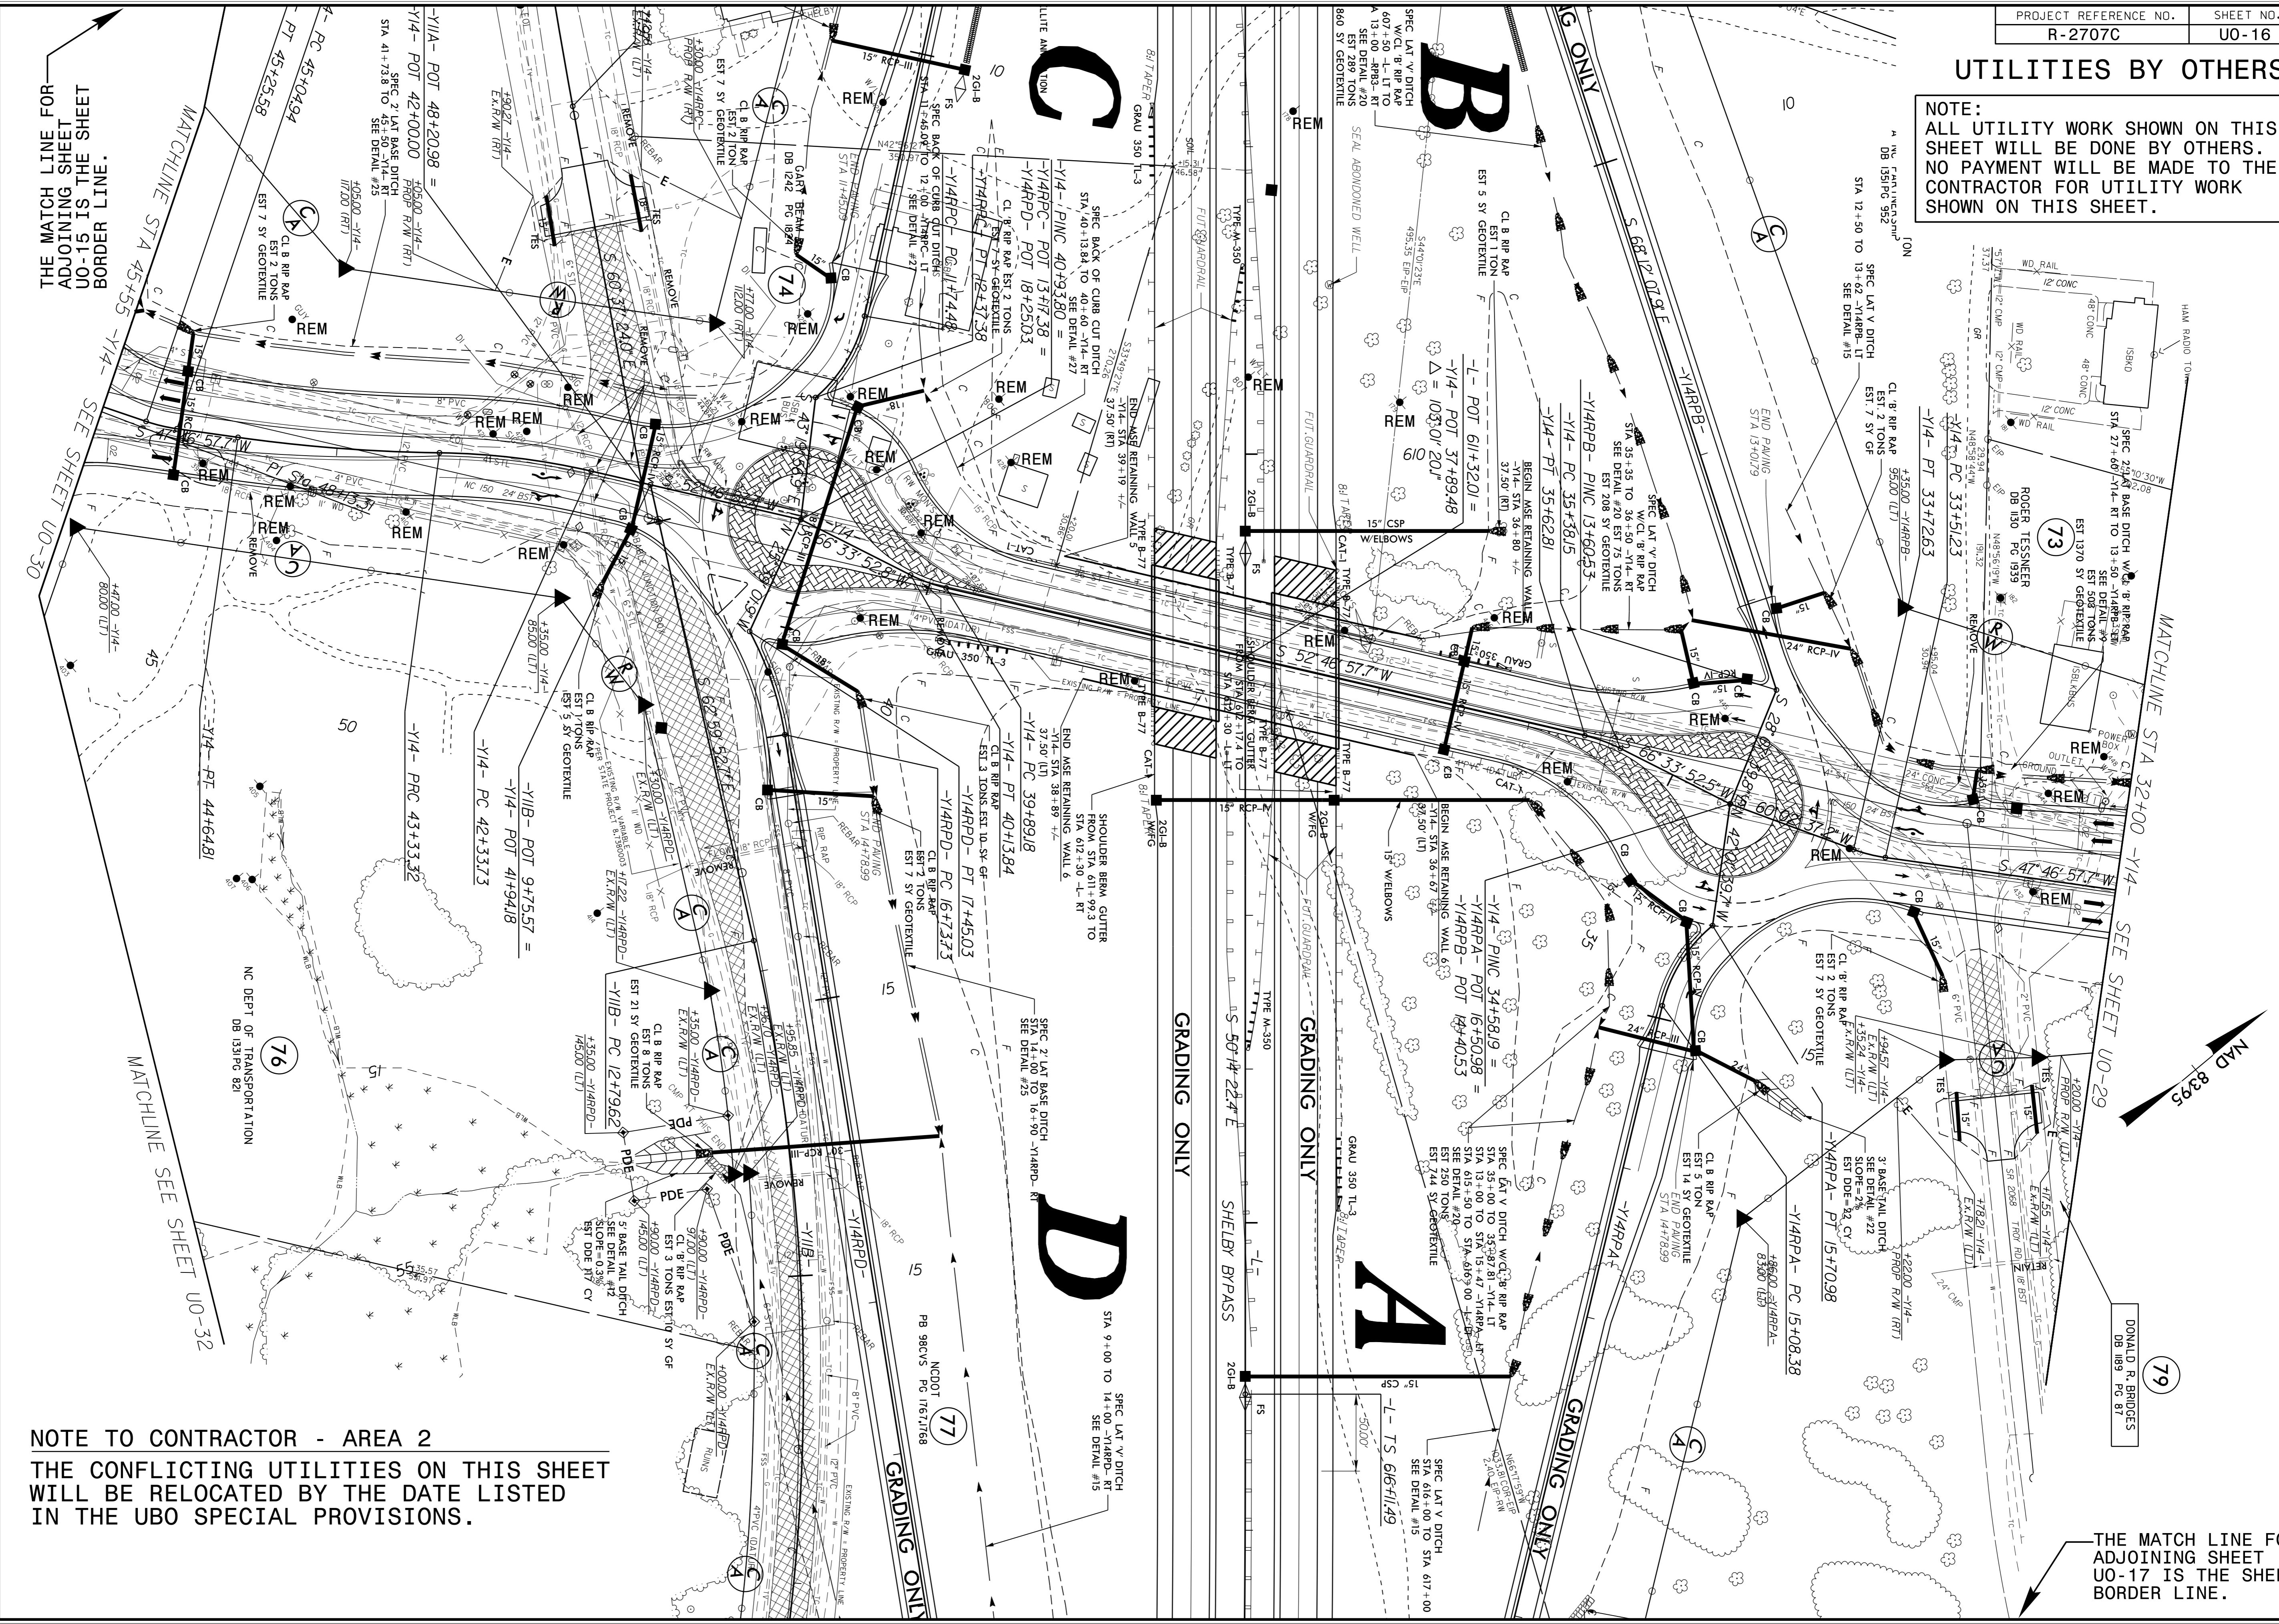

NOTE TO CONTRACTOR - AREA 2
 THE CONFLICTING UTILITIES ON THIS SHEET WILL BE RELOCATED BY THE DATE LISTED IN THE UBO SPECIAL PROVISIONS.

THE MATCH LINE FOR ADJOINING SHEET U0-15 IS THE SHEET BORDER LINE.

THE MATCH LINE FOR ADJOINING SHEET U0-17 IS THE SHEET BORDER LINE.