


UTILITIES BY OTHERS

NOTE:
ALL UTILITY WORK SHOWN ON THIS SHEET WILL BE DONE BY OTHERS. NO PAYMENT WILL BE MADE TO THE CONTRACTOR FOR UTILITY WORK SHOWN ON THIS SHEET.

NOTE TO CONTRACTOR - AREA 2
THE CONFLICTING UTILITIES ON THIS SHEET WILL BE RELOCATED BY THE DATE LISTED IN THE UBO SPECIAL PROVISIONS.

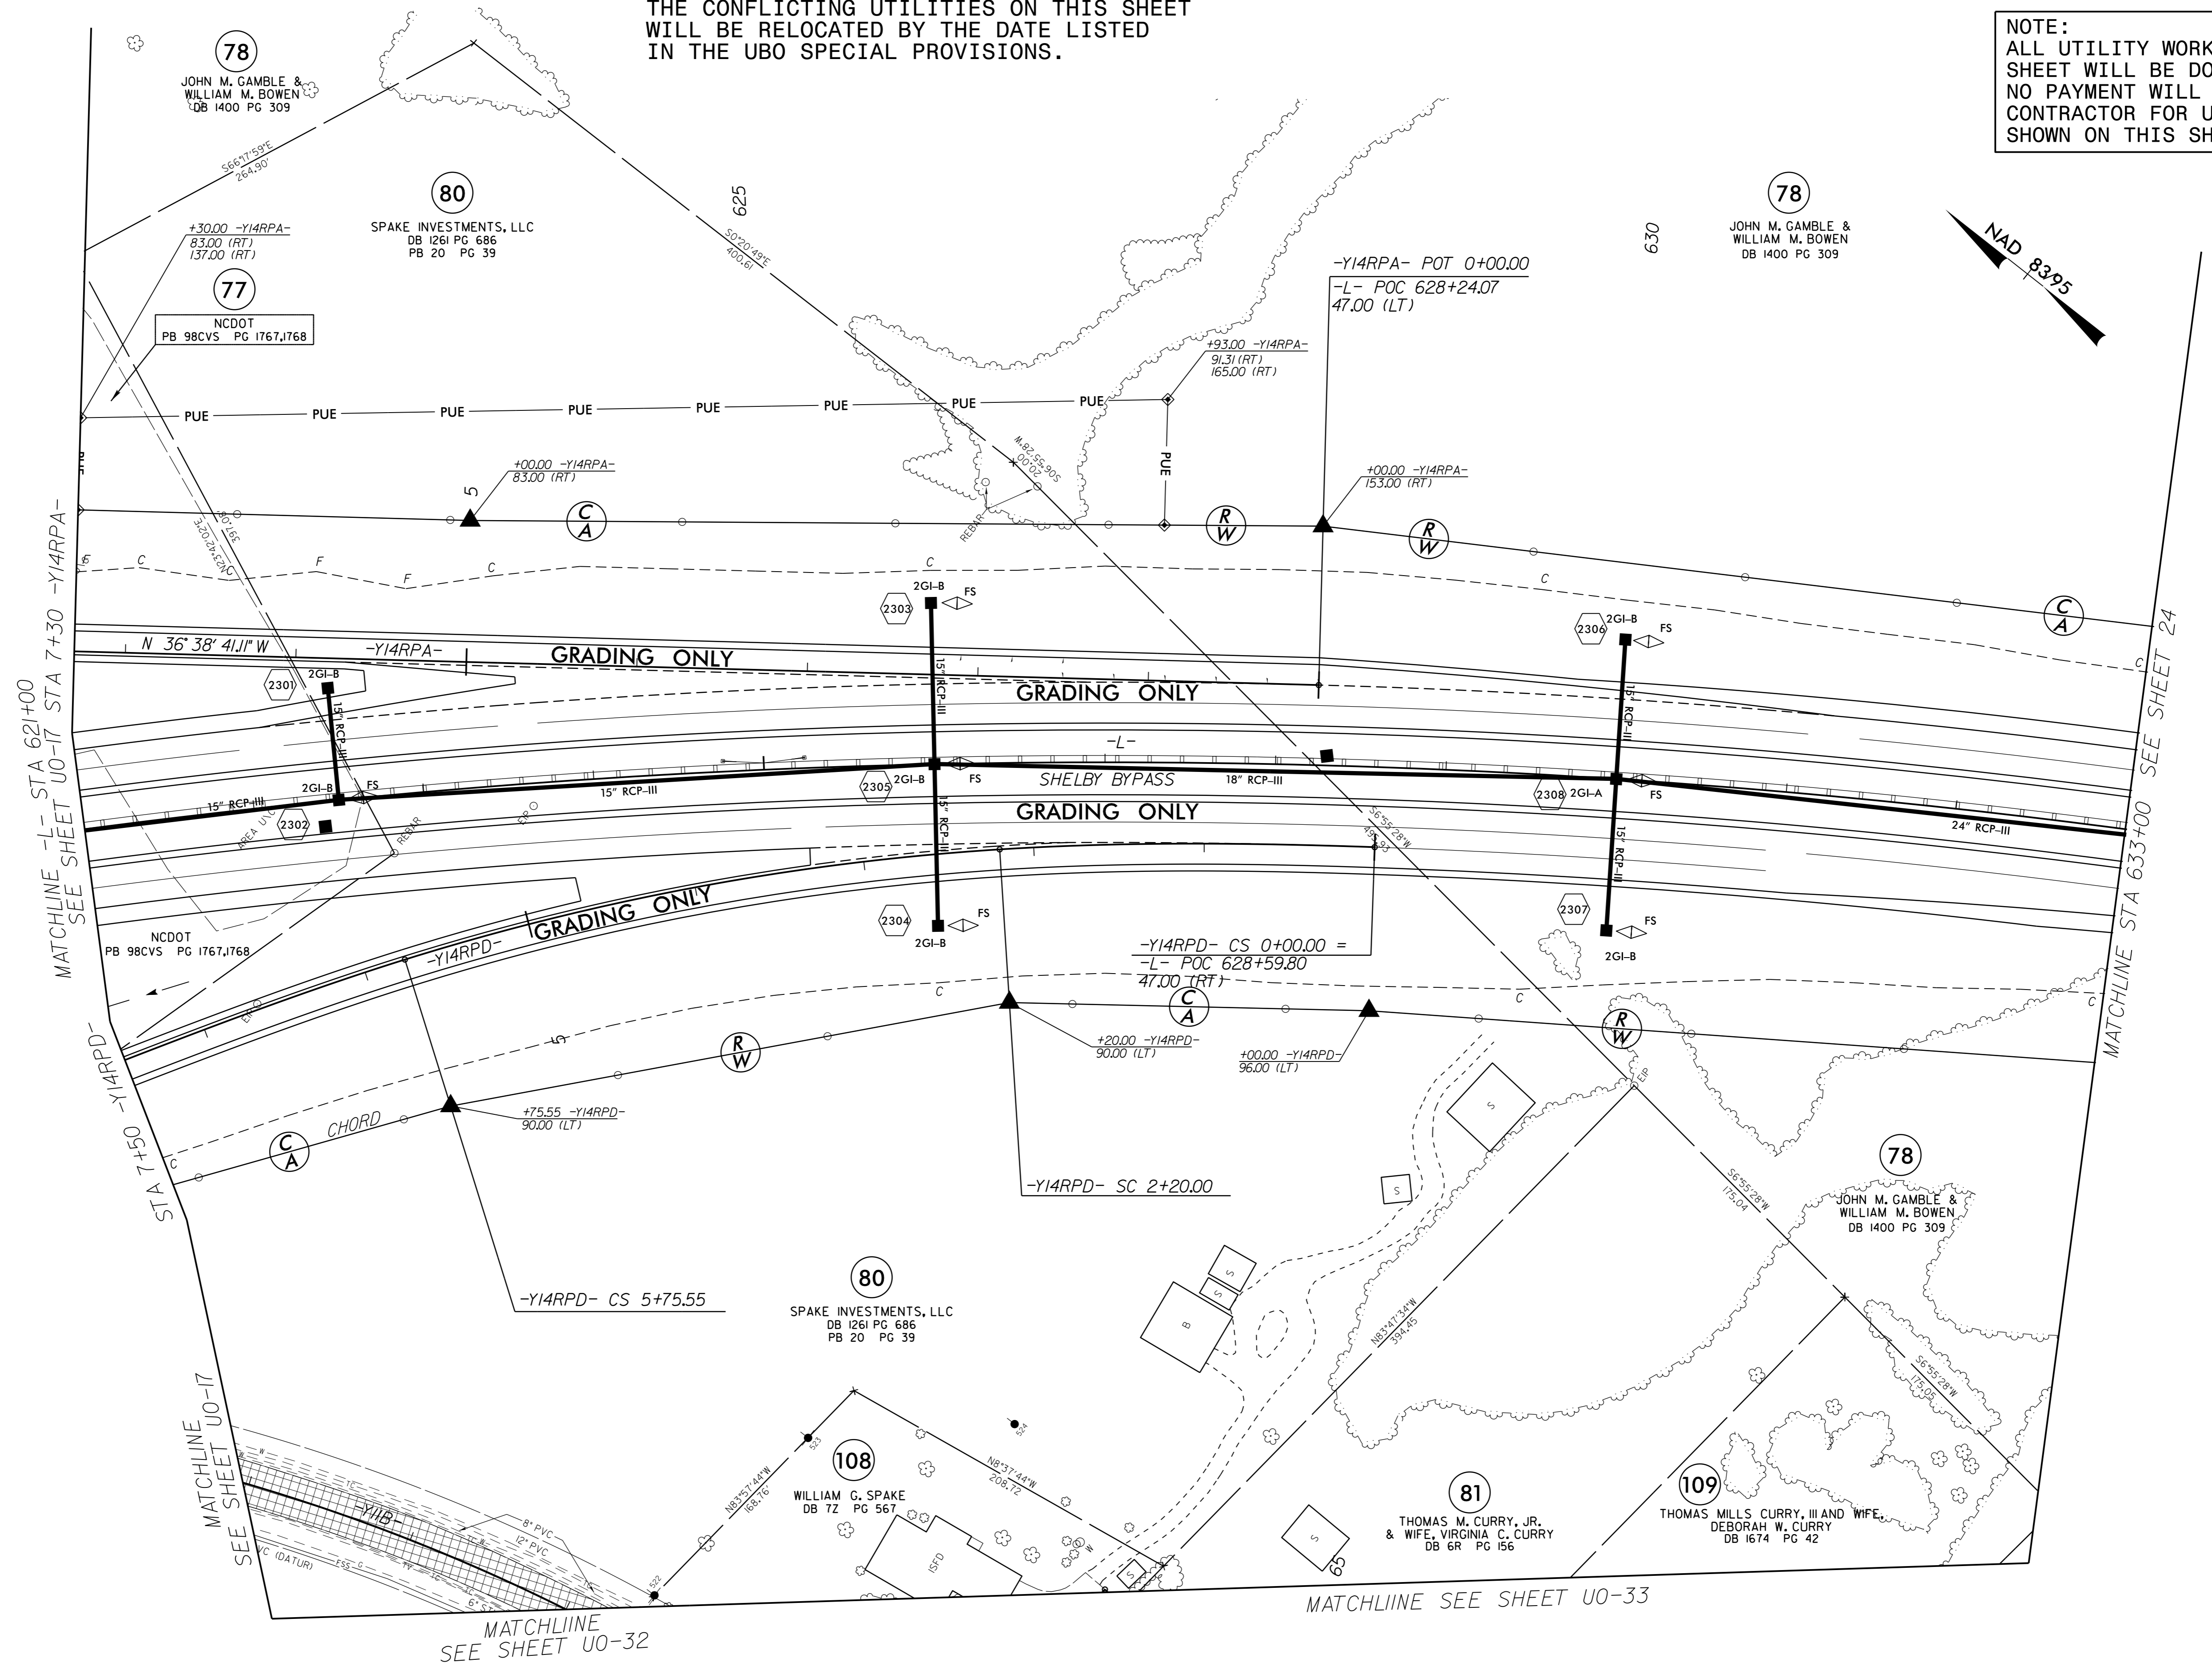

MATCHLINE -L- STA 621+00
SEE SHEET U0-17

STA 7+50 -Y14RPD-

MATCHLINE U0-17
SEE SHEET U0-17

MATCHLINE
SEE SHEET U0-32

MATCHLINE STA 633+00
SEE SHEET 24

5/14/99

06-APR-2017 14:11:00 0035_R2707C-ut_rdy23_U018_psh.dgn
C:\Users\jgibson\OneDrive\Documents\Projects\2707C\U018\U018.dgn