


UTILITIES BY OTHERS

NOTE:
 ALL UTILITY WORK SHOWN ON THIS SHEET WILL BE DONE BY OTHERS. NO PAYMENT WILL BE MADE TO THE CONTRACTOR FOR UTILITY WORK SHOWN ON THIS SHEET.

NOTE TO CONTRACTOR:
 THE CONFLICTING UTILITIES ON THIS SHEET WILL BE RELOCATED BY THE DATE LISTED IN THE UBO SPECIAL PROVISIONS.
 THIS SHEET PART OF AREA 1

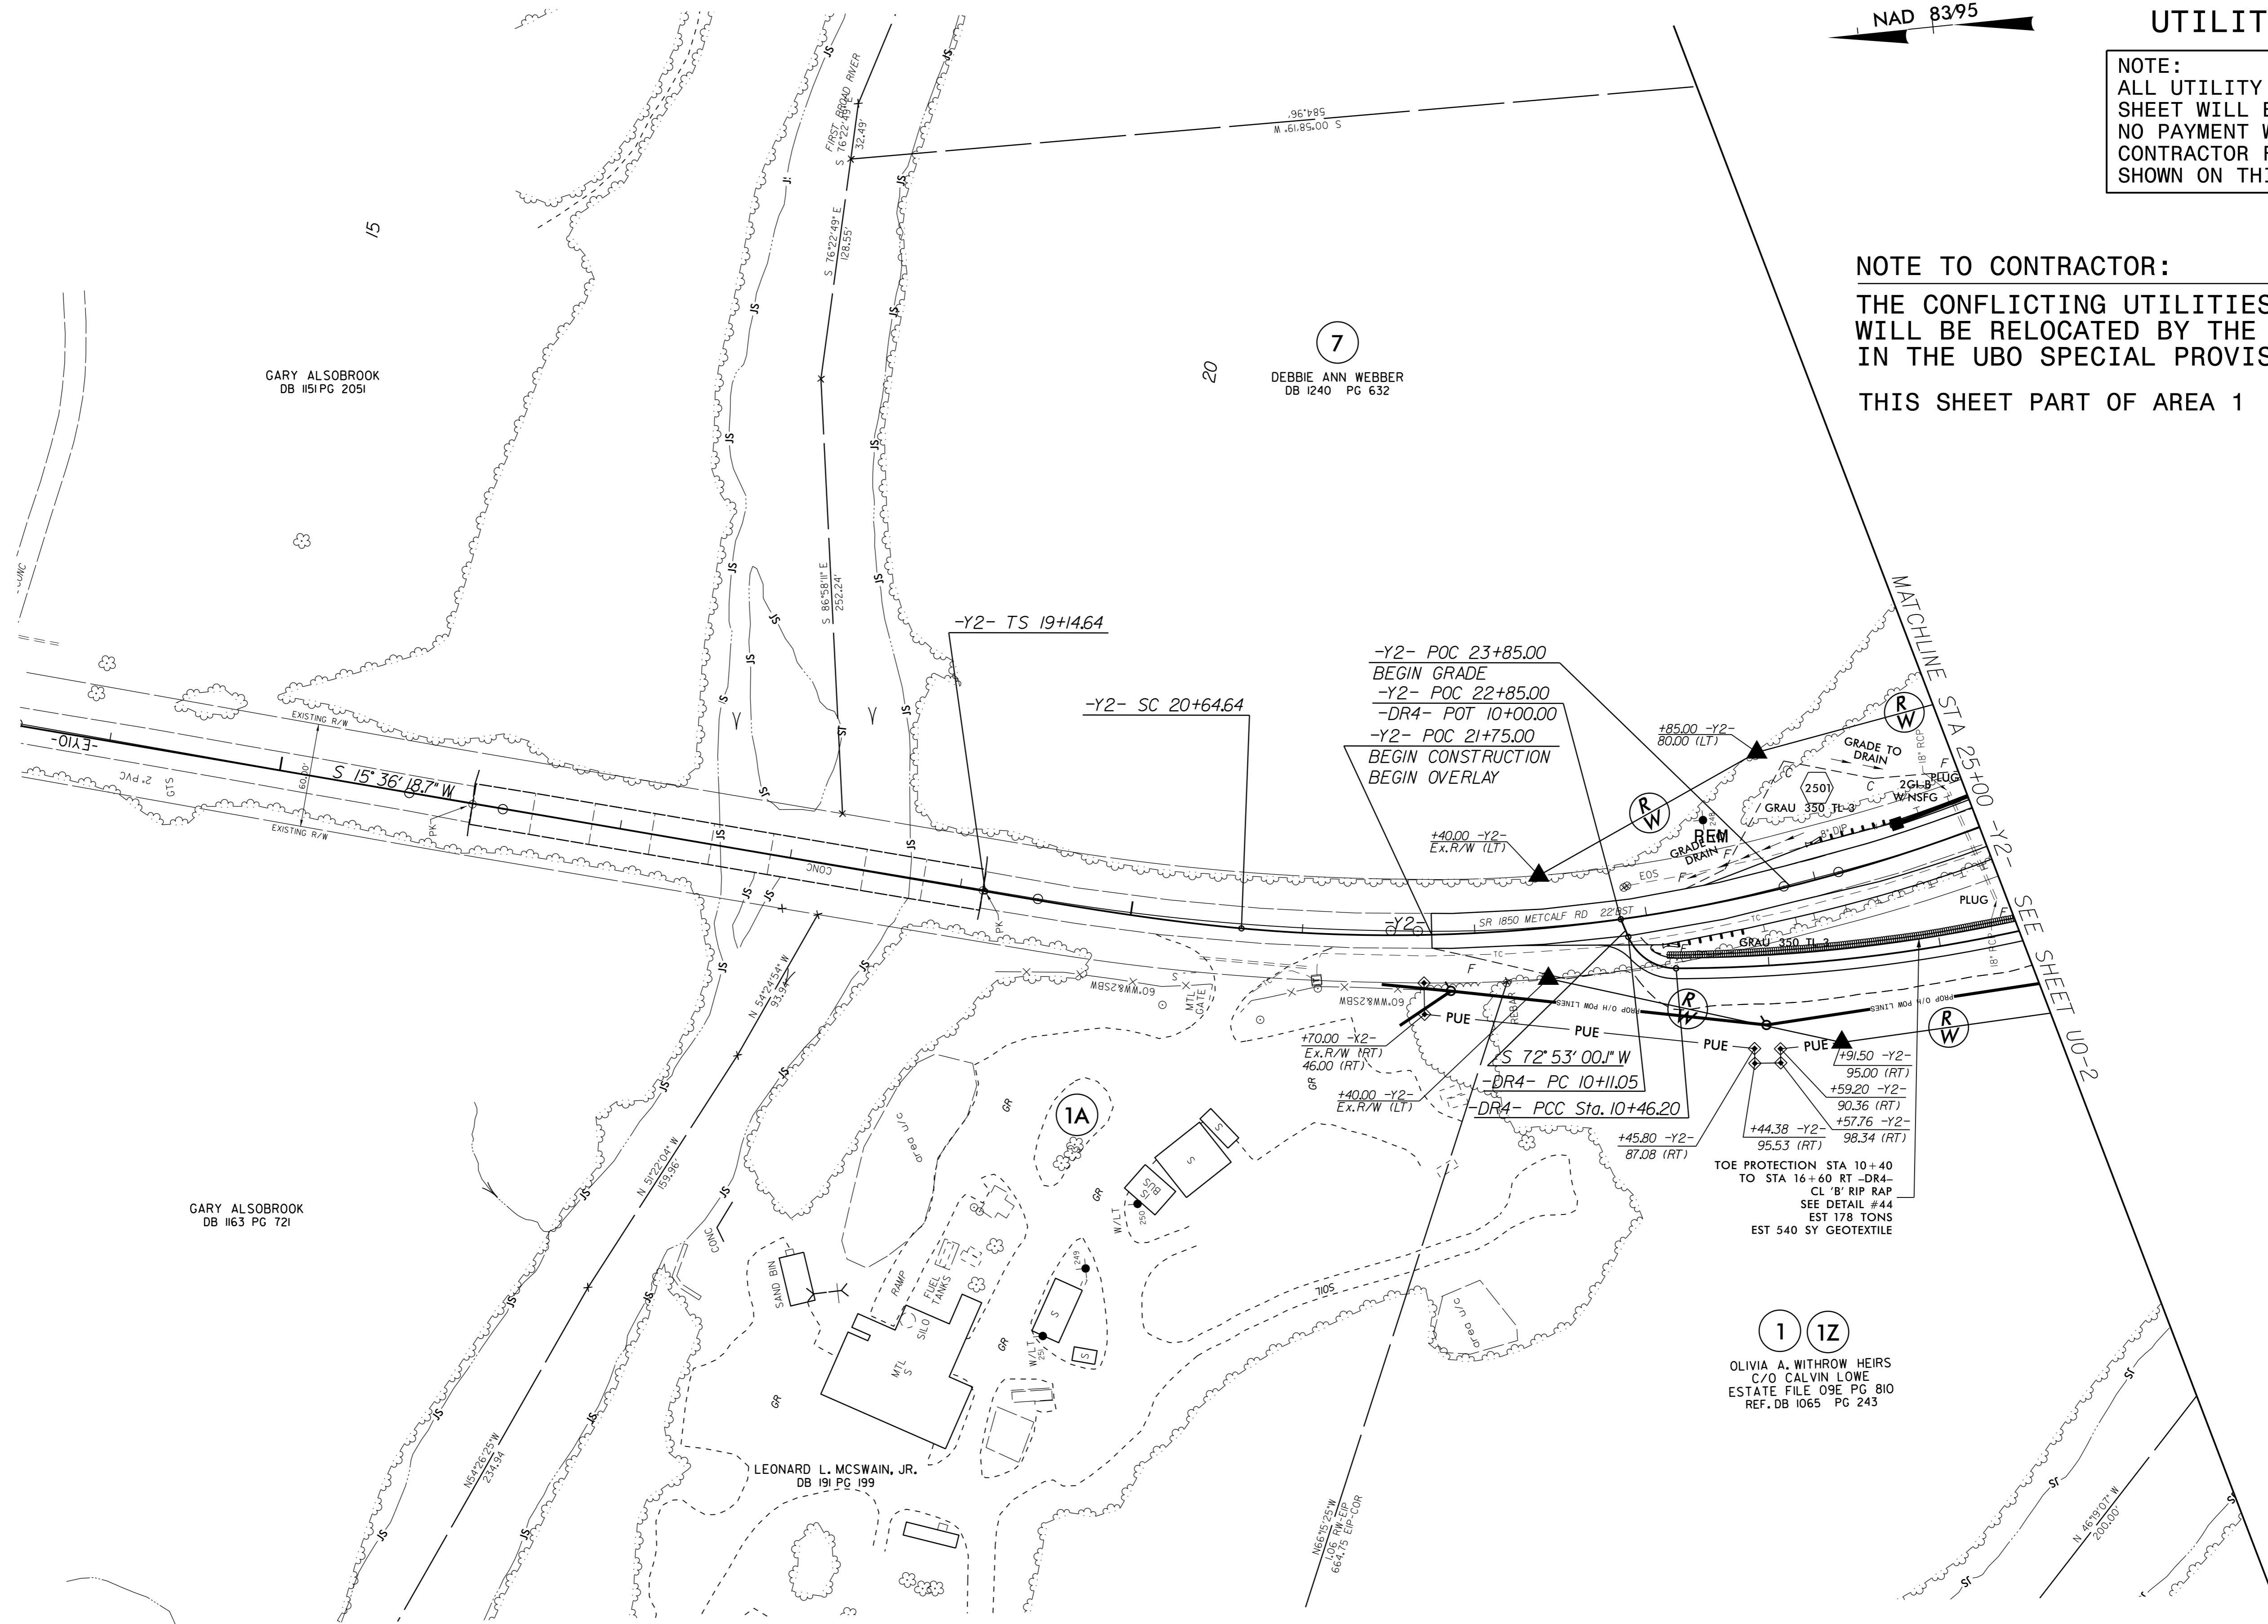

1 1Z
 OLIVIA A. WITHROW HEIRS
 C/O CALVIN LOWE
 ESTATE FILE 09E PG 810
 REF. DB 1065 PG 243

5/14/99
 08-APR-2017 08:38
 g:\UBC\08-APR-2017 08:38\Sheets\290_0037_R2707C.ut_r.dwg25_U019_psh.dgn