
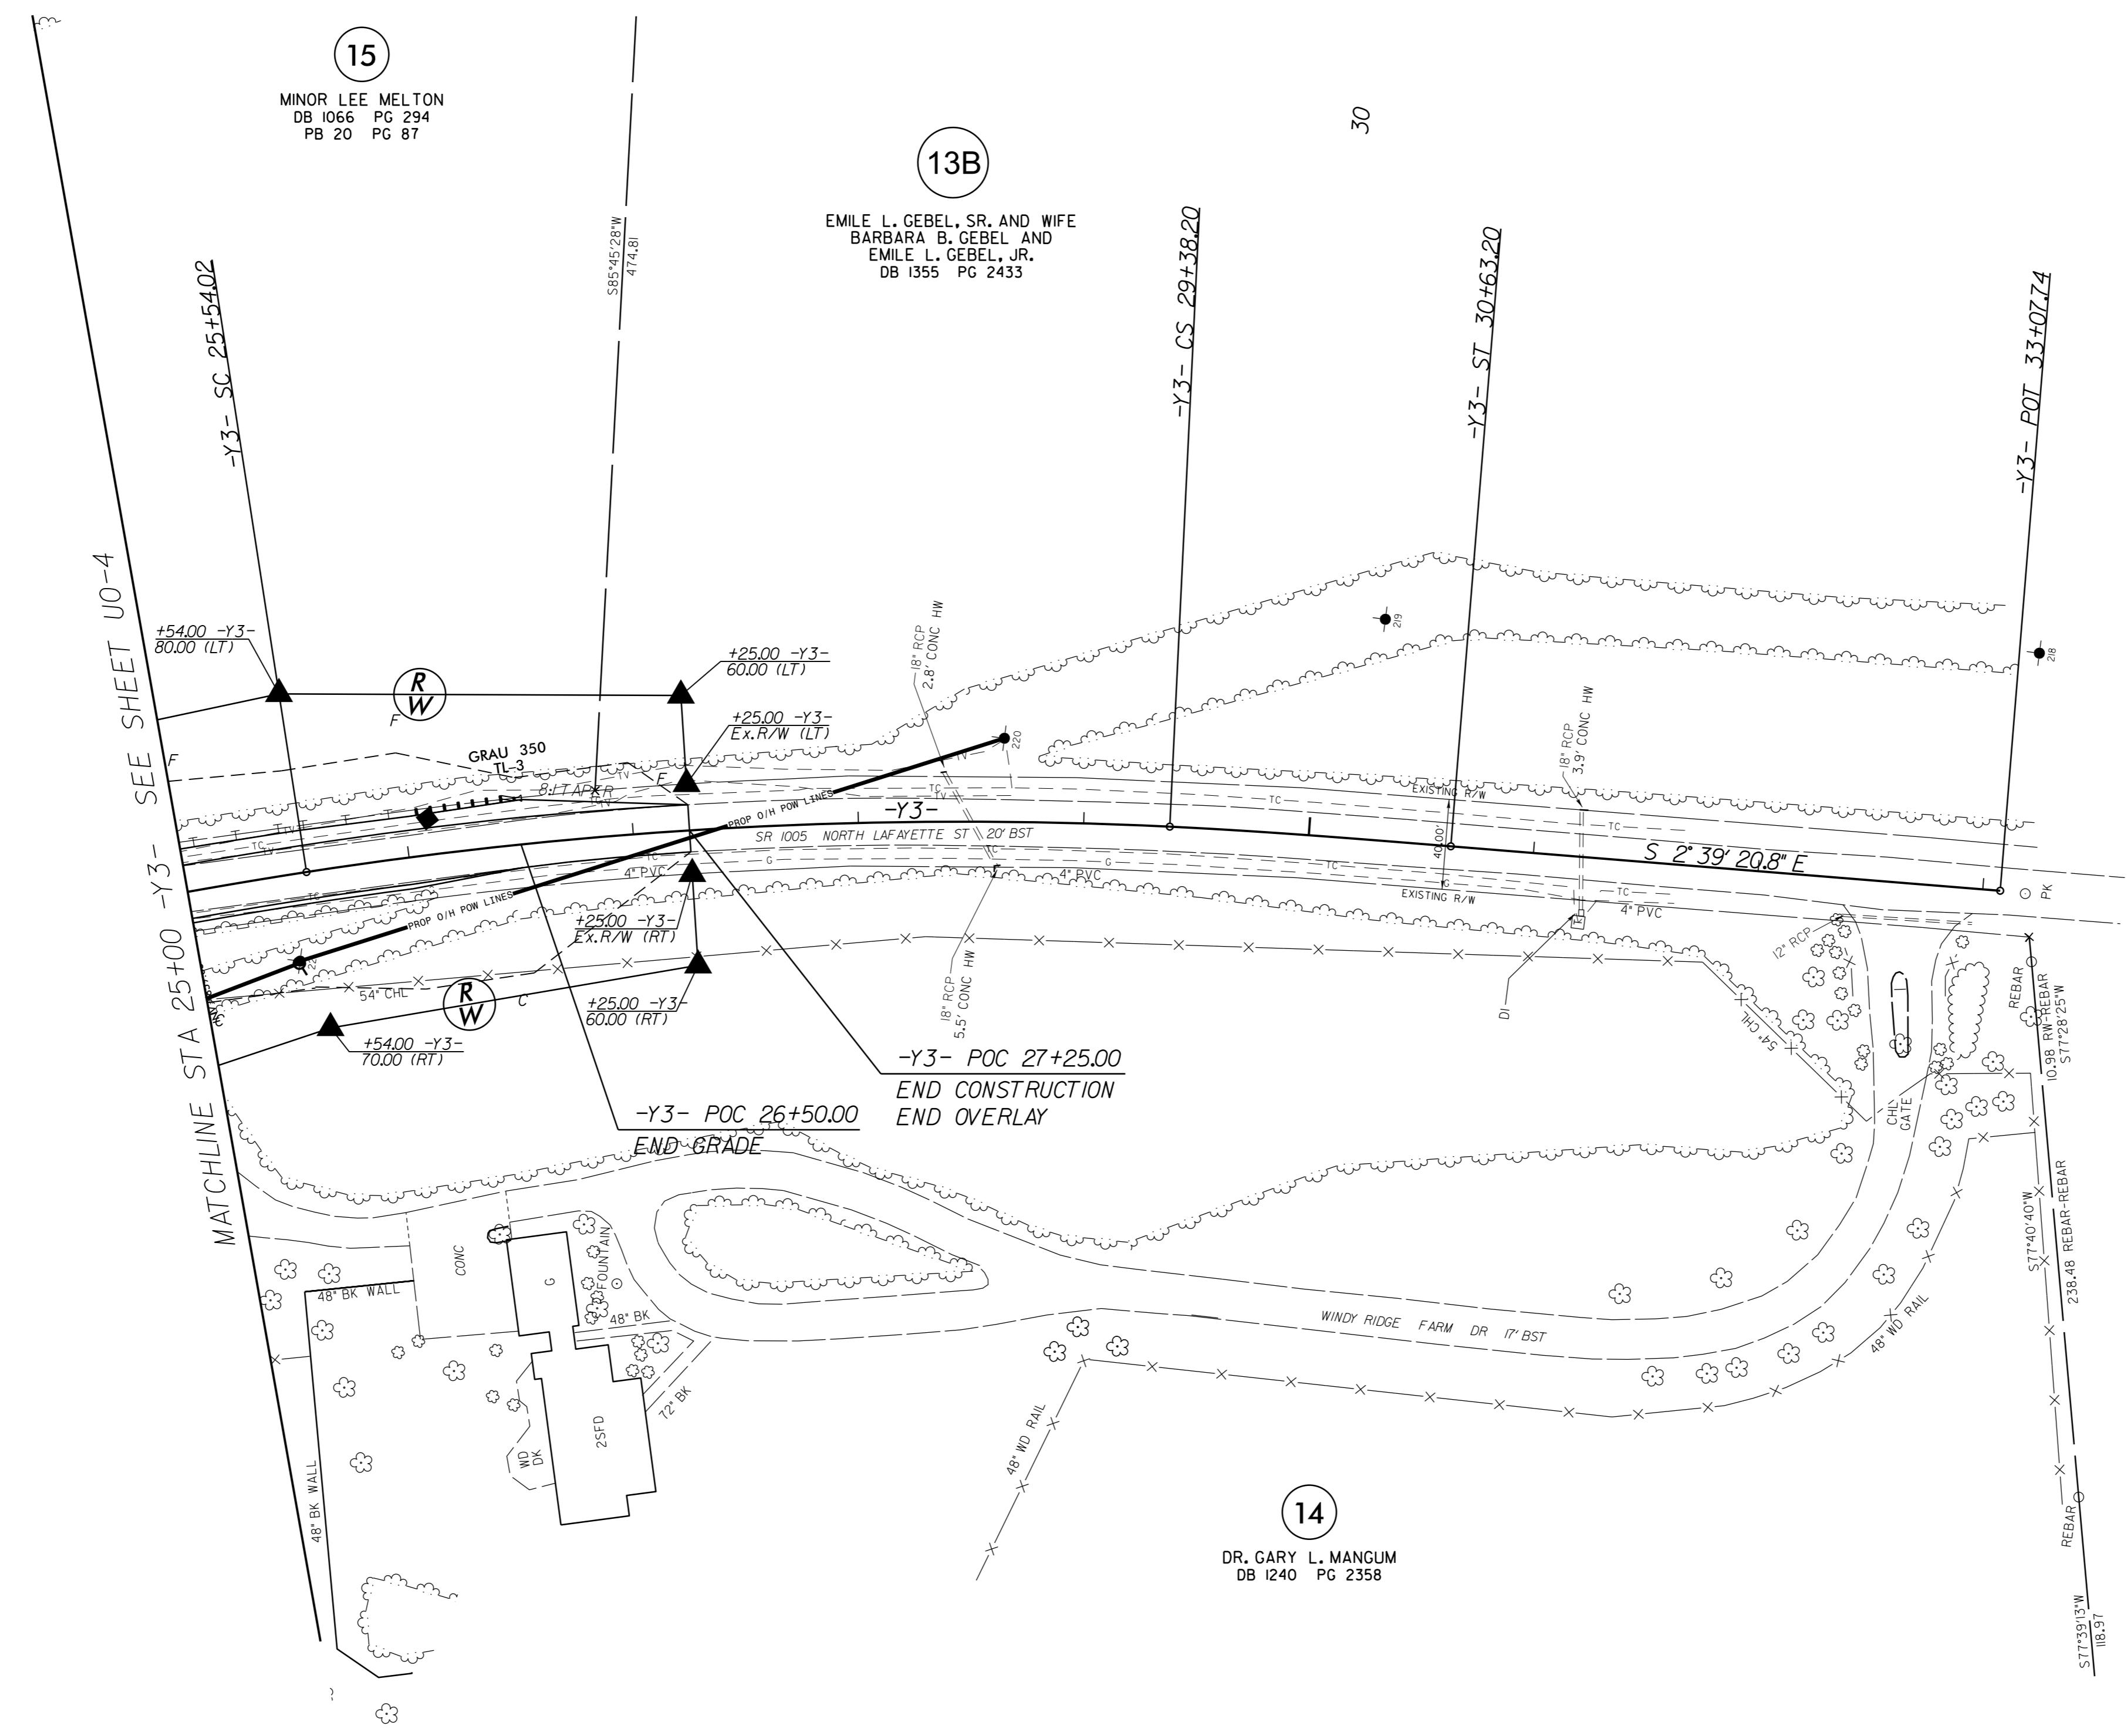


### UTILITIES BY OTHERS

NOTE:  
 ALL UTILITY WORK SHOWN ON THIS SHEET WILL BE DONE BY OTHERS. NO PAYMENT WILL BE MADE TO THE CONTRACTOR FOR UTILITY WORK SHOWN ON THIS SHEET.

NOTE TO CONTRACTOR:  
 THE CONFLICTING UTILITIES ON THIS SHEET WILL BE RELOCATED BY THE DATE LISTED IN THE UBO SPECIAL PROVISIONS.  
 THIS SHEET PART OF AREA 1

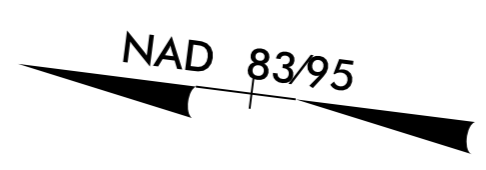

5/14/99  
 06-APP-2017\_11:03:00\_0039\_R2707C-ut.r.dwg\_27\_U020\_psh.dgn  
 Engineering: [unreadable]  
 Design: [unreadable]