

NOTE TO CONTRACTOR:



THE CONFLICTING UTILITIES ON THIS SHEET WILL BE RELOCATED BY THE DATE LISTED IN THE UBO SPECIAL PROVISIONS.

THIS SHEET PART OF AREA 1

UTILITIES BY OTHERS

NOTE:
ALL UTILITY WORK SHOWN ON THIS SHEET WILL BE DONE BY OTHERS. NO PAYMENT WILL BE MADE TO THE CONTRACTOR FOR UTILITY WORK SHOWN ON THIS SHEET.

OLIVIA A. WITHROW HEIRS
C/O CALVIN LOWE
ESTATE FILE 09E PG 810
REF. DB 1065 PG 243

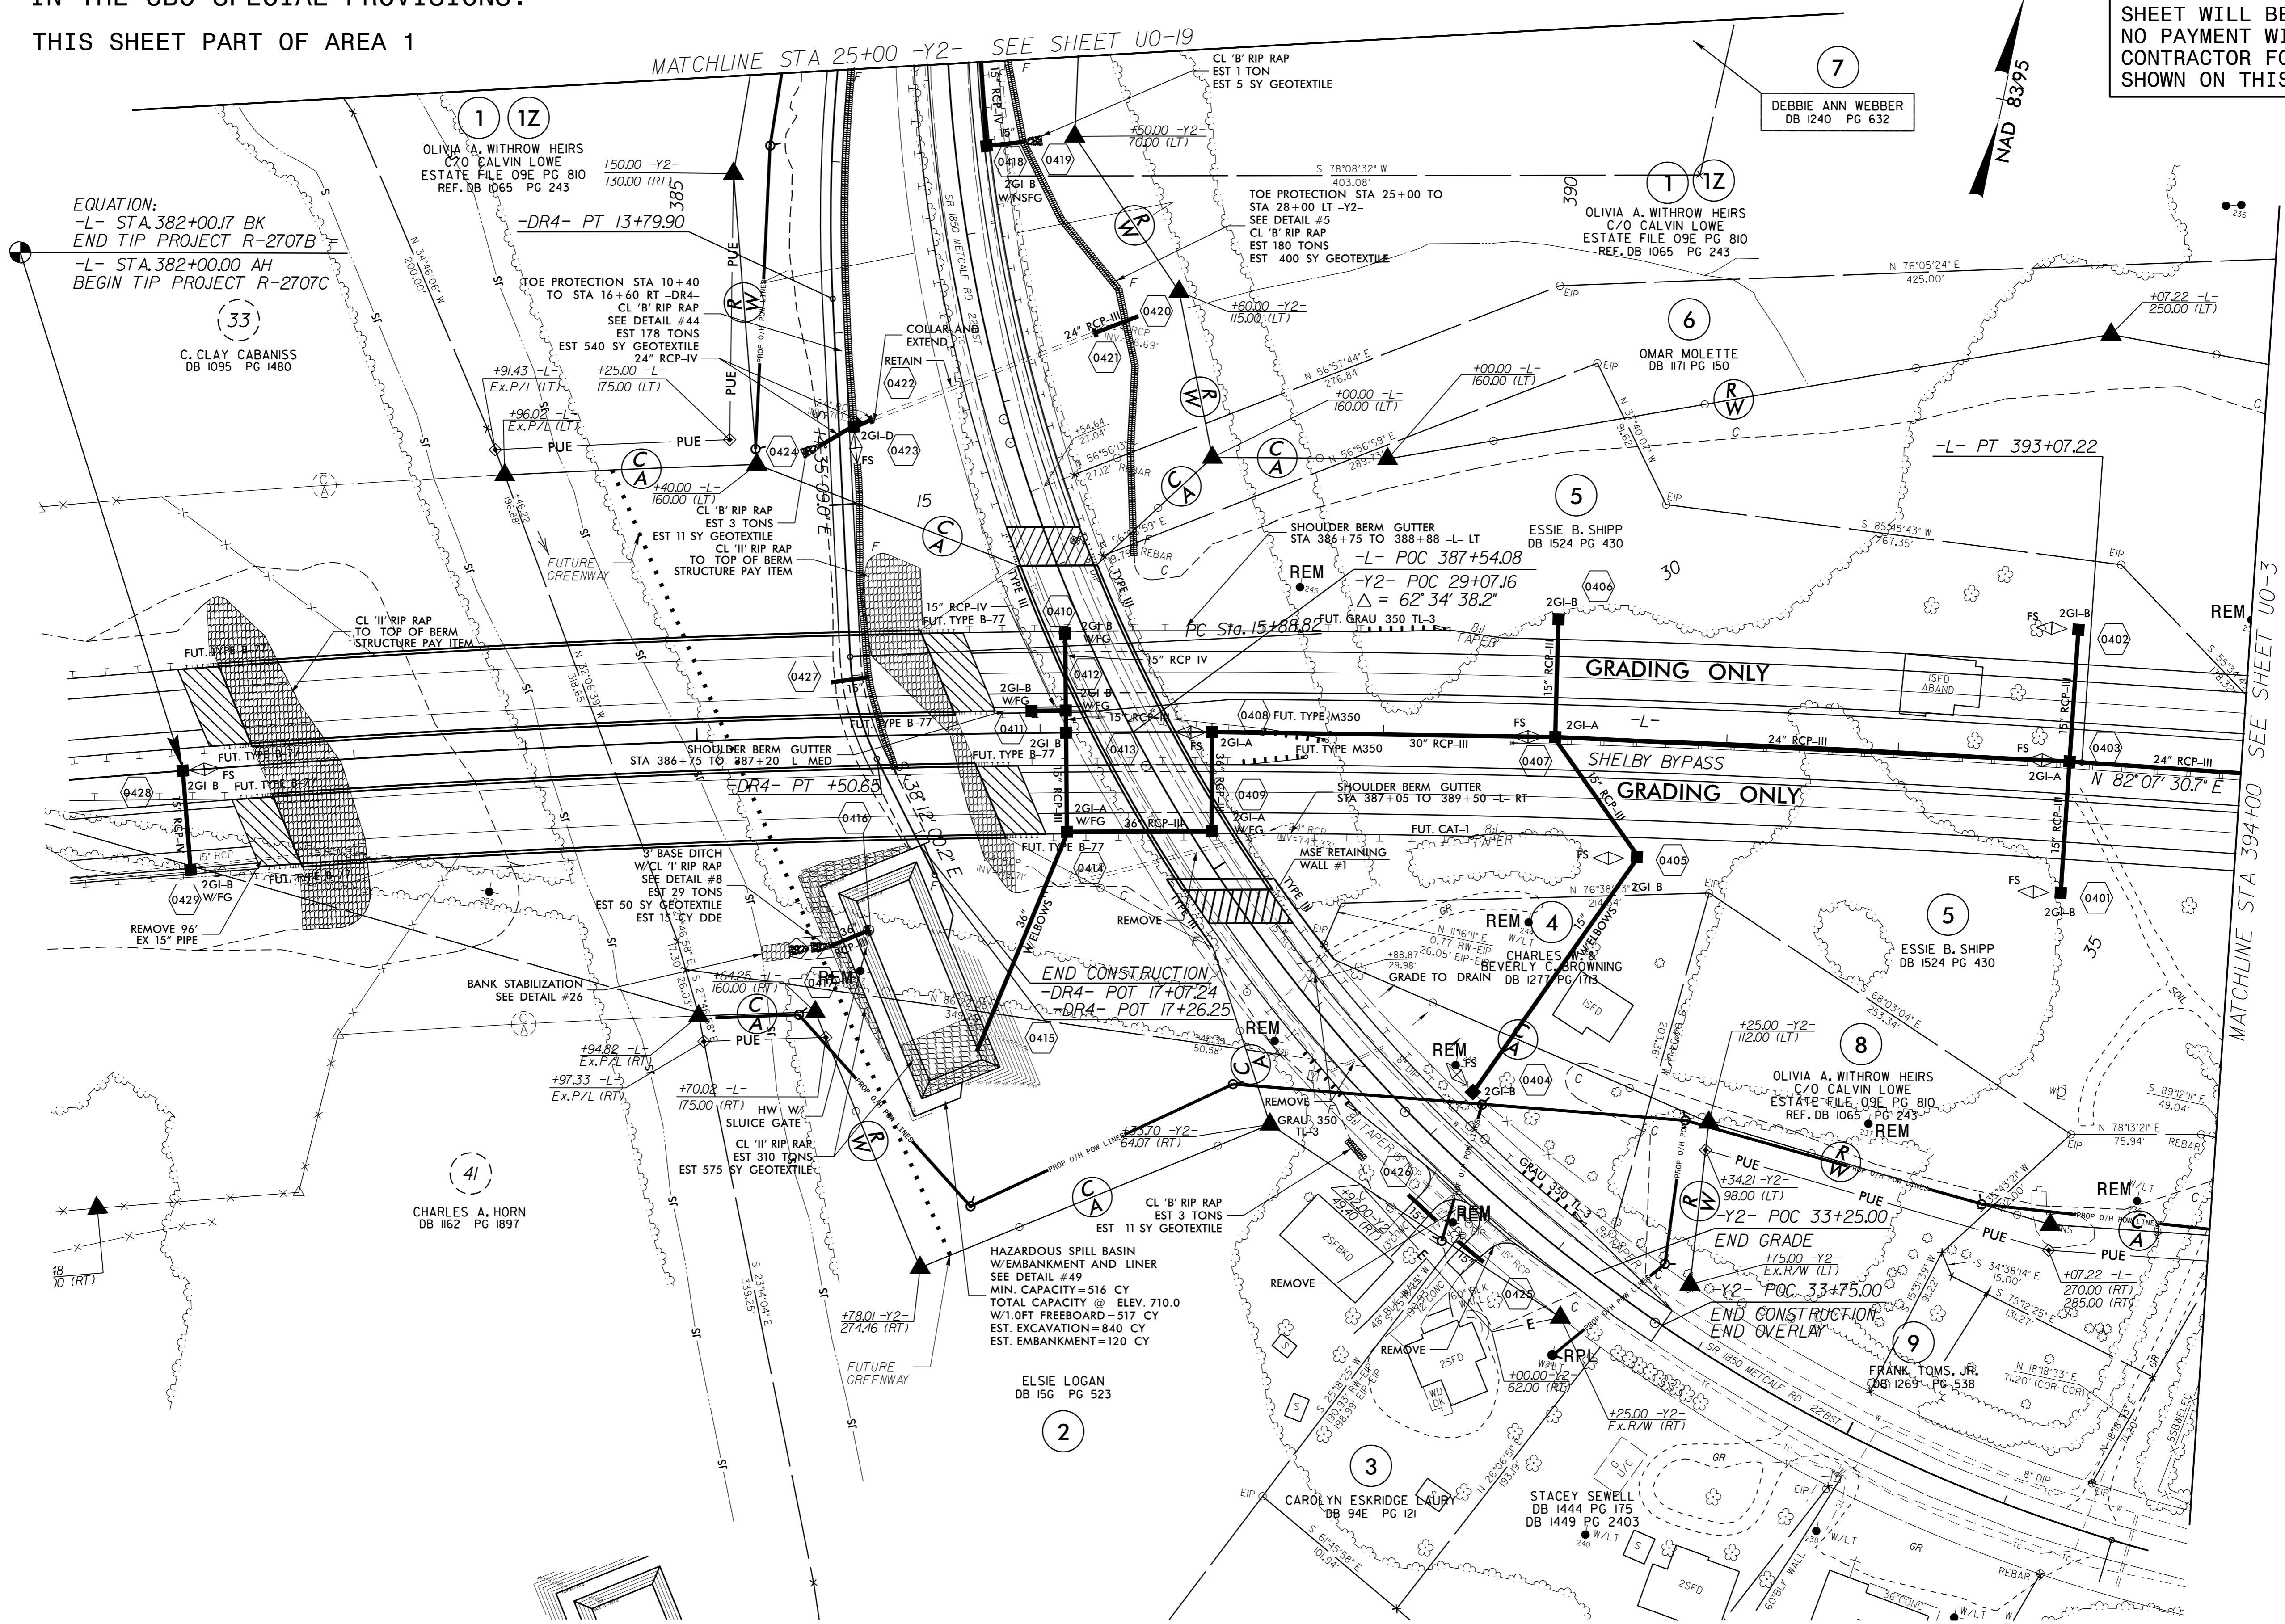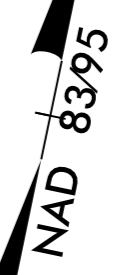

EQUATION:
-L- STA. 382+00.17 BK
END TIP PROJECT R-2707B
-L- STA. 382+00.00 AH
BEGIN TIP PROJECT R-2707C

(33)
C. CLAY CABANISS
DB 1095 PG 1480

(1) (12)
OLIVIA A. WITHROW HEIRS
C/O CALVIN LOWE
ESTATE FILE 09E PG 810
REF. DB 1065 PG 243

(7)
DEBBIE ANN WEBBER
DB 1240 PG 632

(1) (12)
OLIVIA A. WITHROW HEIRS
C/O CALVIN LOWE
ESTATE FILE 09E PG 810
REF. DB 1065 PG 243

(6)
OMAR MOLETTE
DB 1171 PG 150

(5)
ESSIE B. SHIPP
DB 1524 PG 430

(5)
ESSIE B. SHIPP
DB 1524 PG 430

(8)
OLIVIA A. WITHROW HEIRS
C/O CALVIN LOWE
ESTATE FILE 09E PG 810
REF. DB 1065 PG 243

(4)
CHARLES A. HORN
DB 1162 PG 1897

(2)
ELSIE LOGAN
DB 156 PG 523

(3)
CAROLYN ESKRIDGE LAURY
DB 94E PG 121

STACEY SEWELL
DB 1444 PG 175
DB 1449 PG 2403

(9)
FRANK TOMS, JR.
DB 1263 PG 538

MATCHLINE STA 394+00 SEE SHEET U0-3

MATCHLINE STA 25+00 -Y2- SEE SHEET U0-19

5/14/99
10-APR-2017 10:18:20 on Sheets\290_003_R2707C-ut-rdy4_U002.psh.dgn
S:\SHEET\U002\U002.dwg