
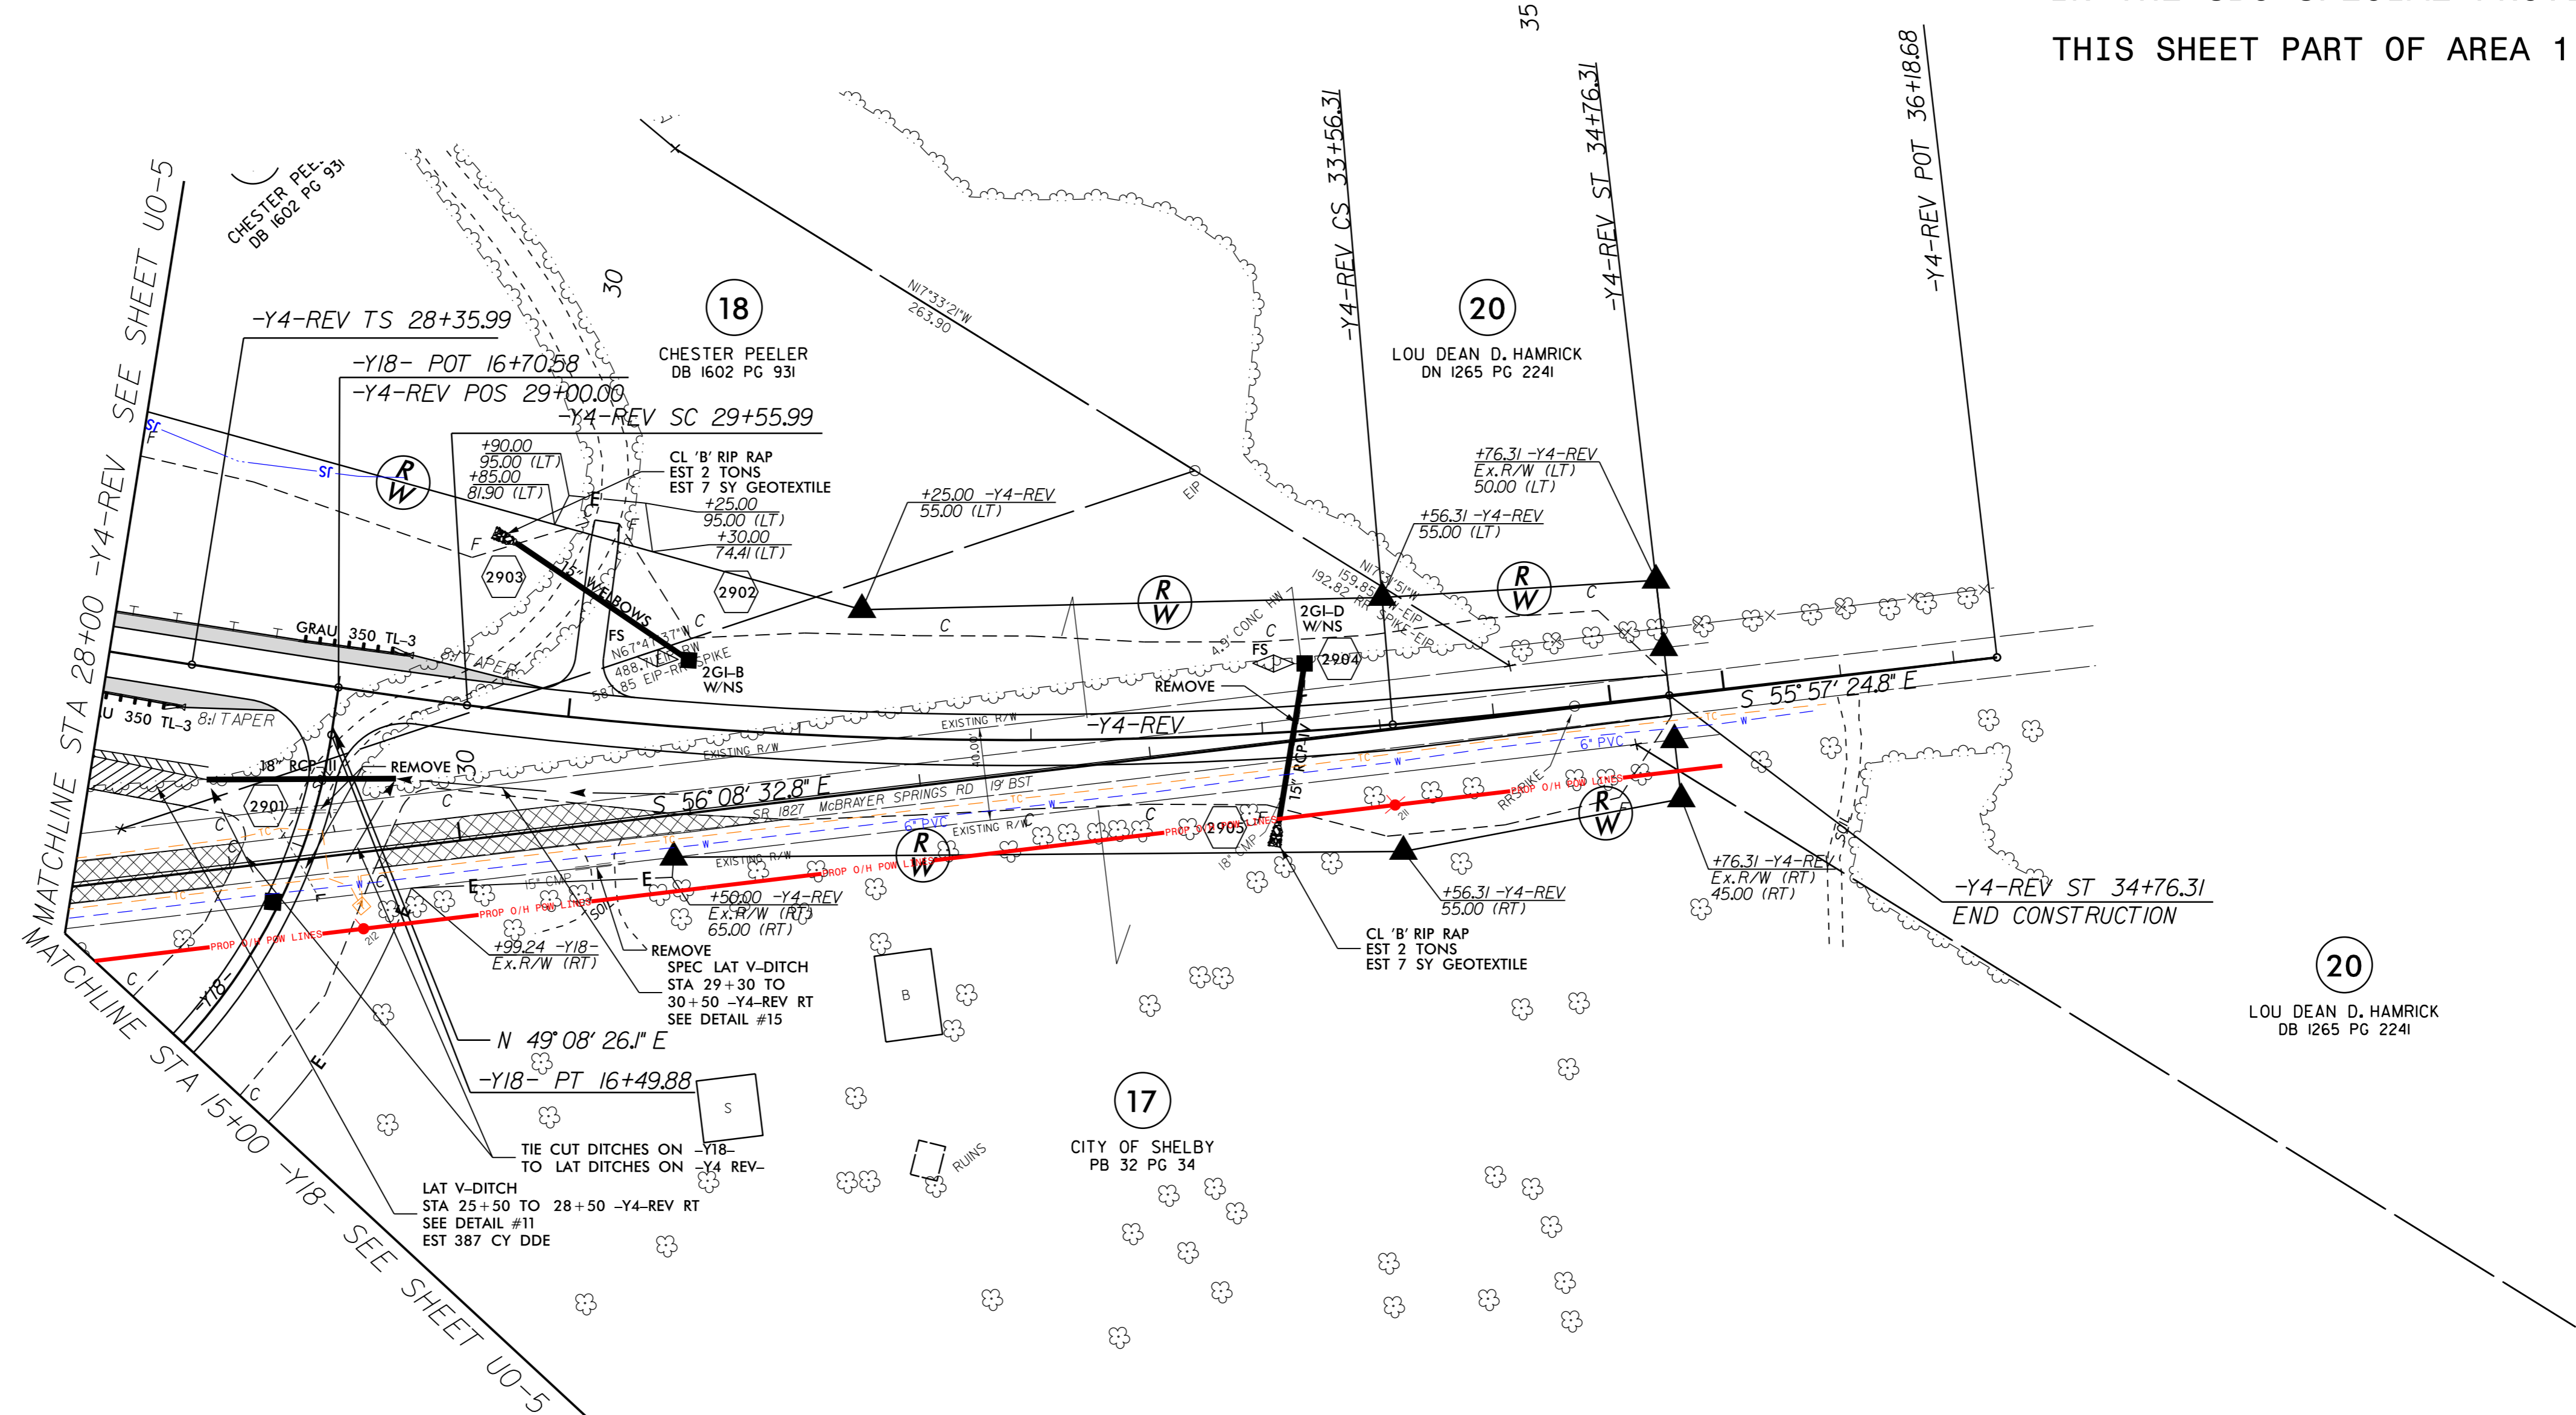


UTILITIES BY OTHERS

NOTE:
 ALL UTILITY WORK SHOWN ON THIS SHEET WILL BE DONE BY OTHERS. NO PAYMENT WILL BE MADE TO THE CONTRACTOR FOR UTILITY WORK SHOWN ON THIS SHEET.

NOTE TO CONTRACTOR:
 THE CONFLICTING UTILITIES ON THIS SHEET WILL BE RELOCATED BY THE DATE LISTED IN THE UBO SPECIAL PROVISIONS.

THIS SHEET PART OF AREA 1

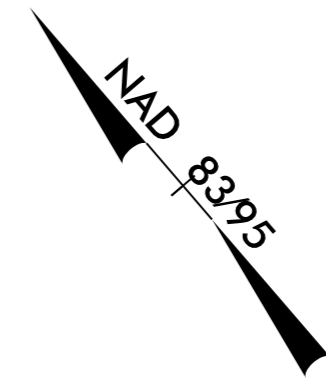

5/14/99

05-APR-2017 12:25:00 0043.R2707C.ut.r.dwg29_U022.psh.dgn
 Engineering: [unreadable]
 [unreadable]