
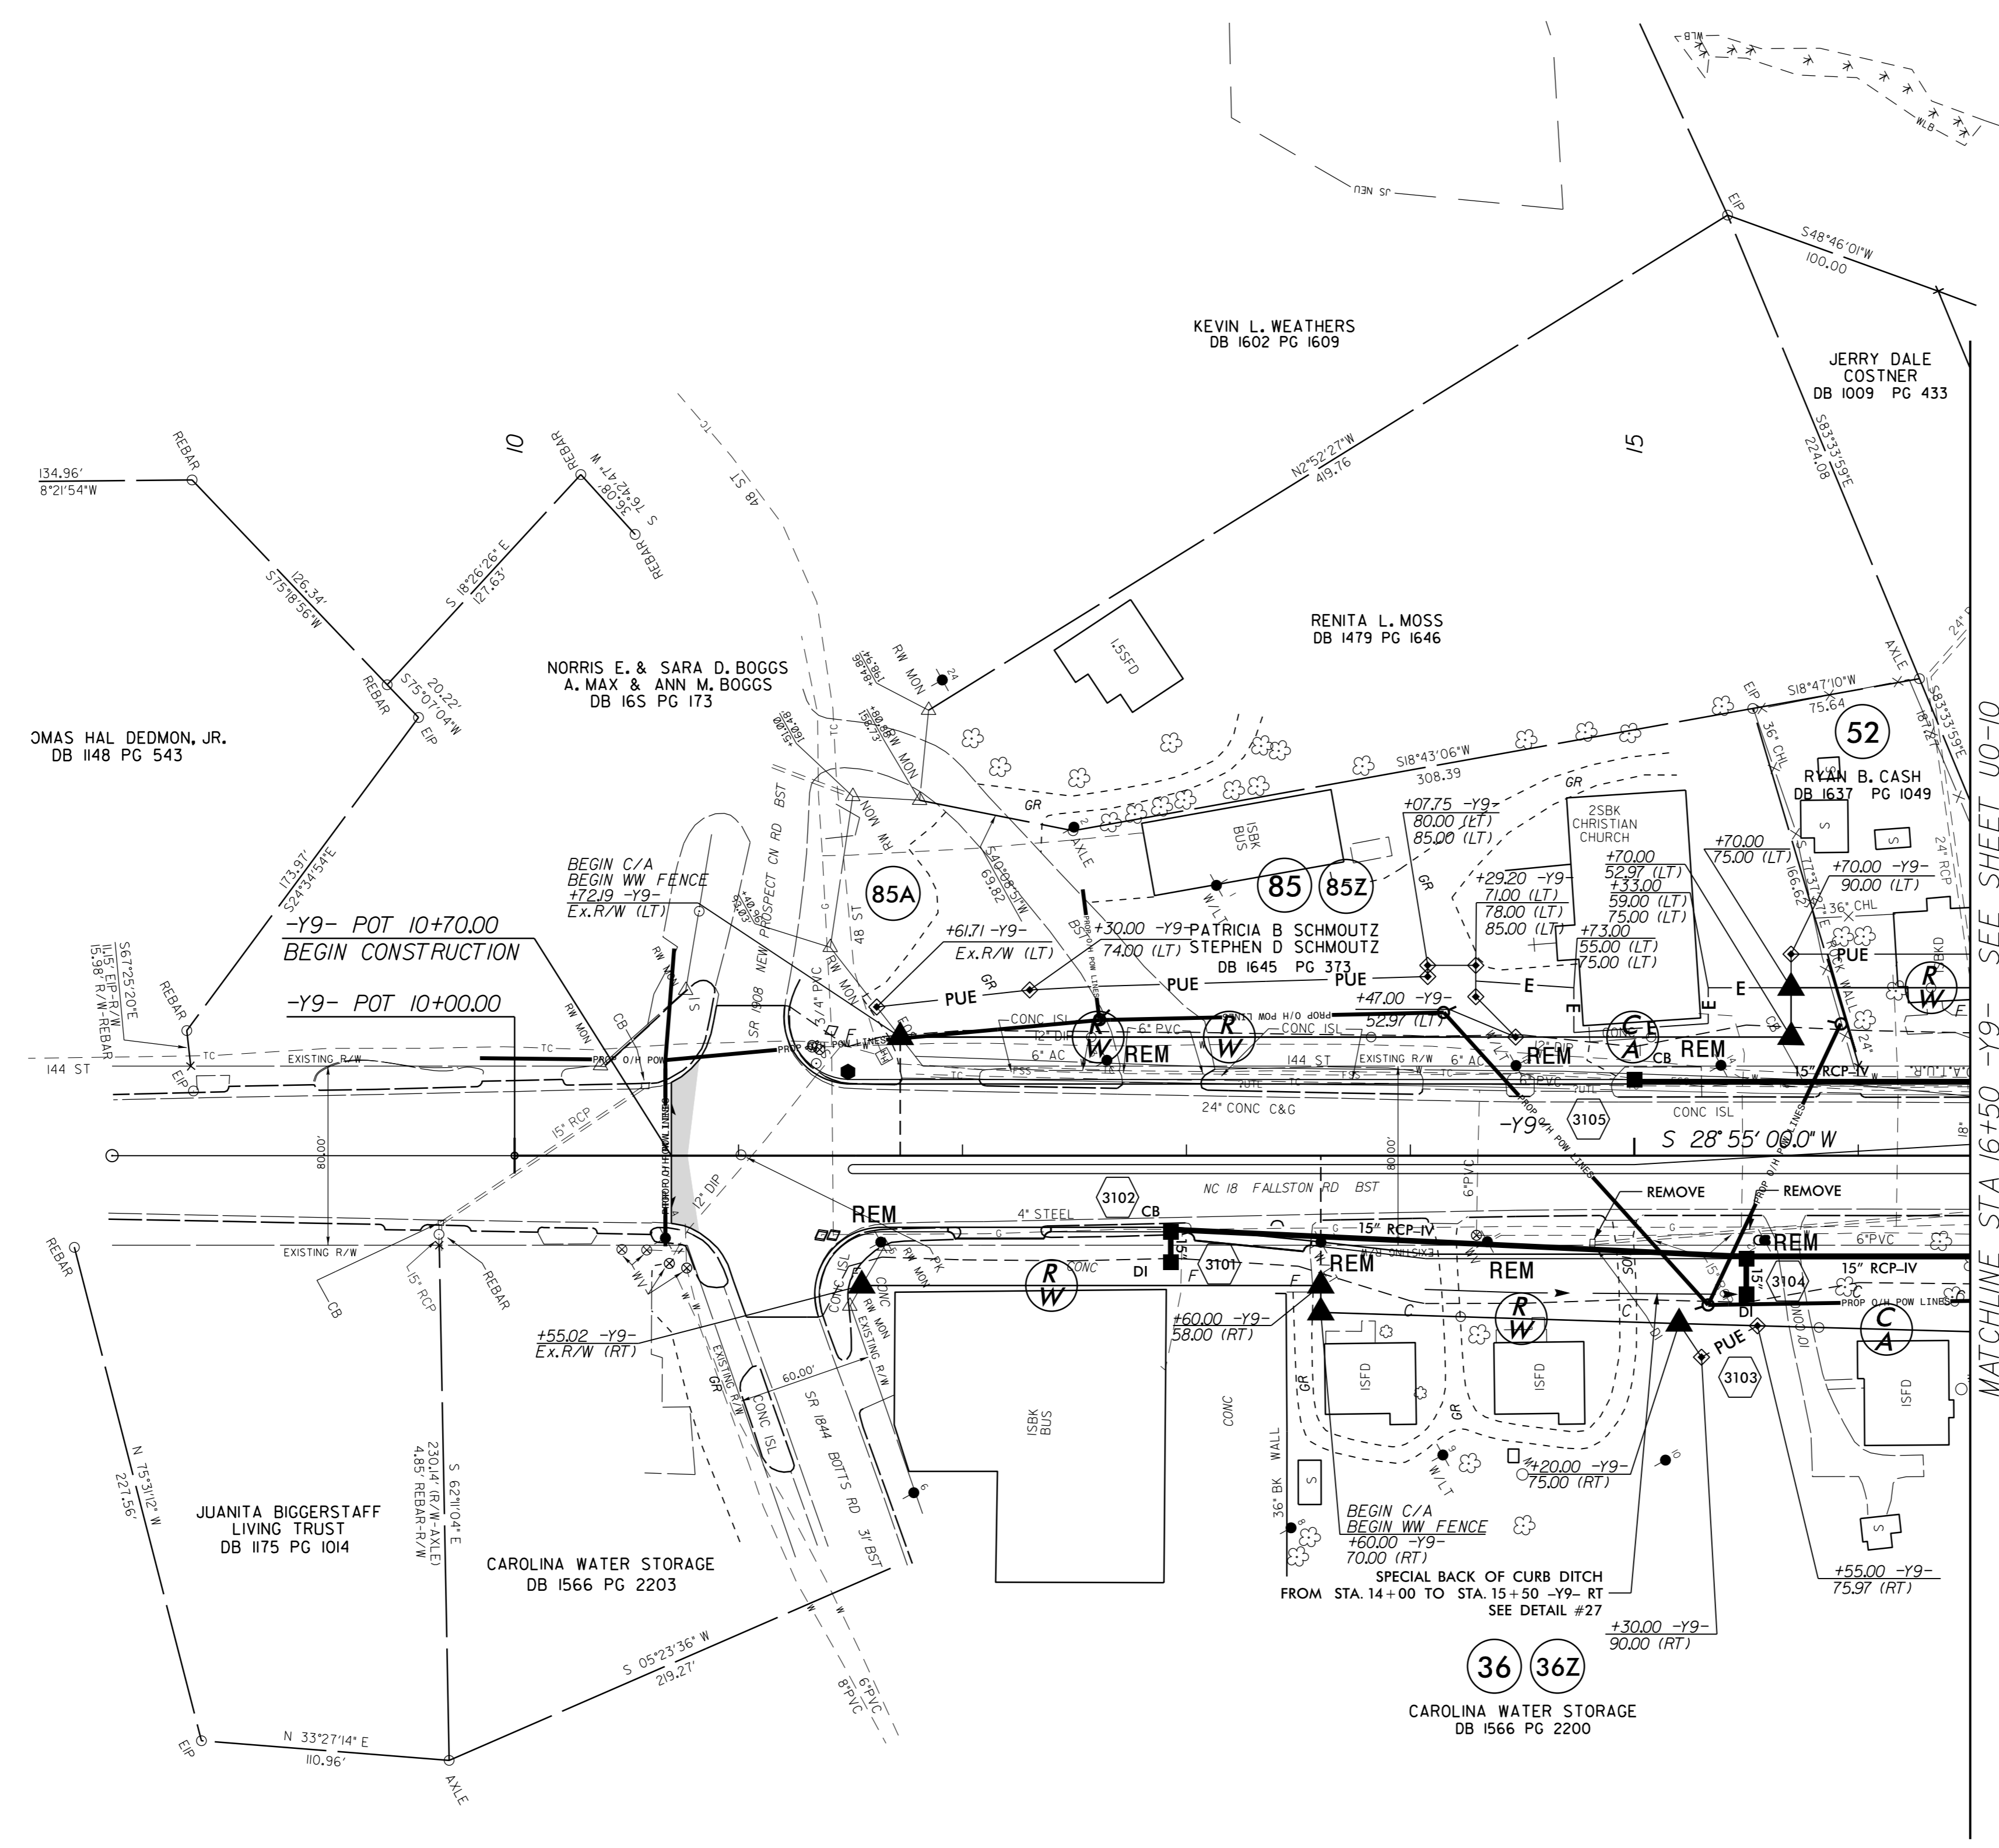


UTILITIES BY OTHERS

NOTE:
 ALL UTILITY WORK SHOWN ON THIS SHEET WILL BE DONE BY OTHERS. NO PAYMENT WILL BE MADE TO THE CONTRACTOR FOR UTILITY WORK SHOWN ON THIS SHEET.

NOTE TO CONTRACTOR:
 THE CONFLICTING UTILITIES ON THIS SHEET WILL BE RELOCATED BY THE DATE LISTED IN THE UBO SPECIAL PROVISIONS.
 THIS SHEET PART OF AREA 1

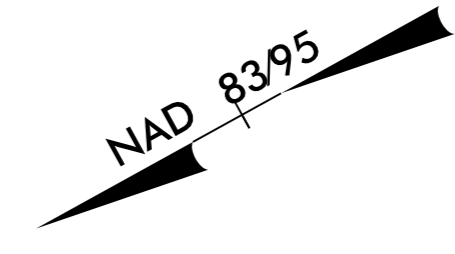

MATCHLINE STA 16+50 -Y9- SEE SHEET U0-10

5/14/99
 07-APR-2017 08:51
 C:\Users\jordan\OneDrive\Documents\Projects\2707C\U0-24\psh.dgn