
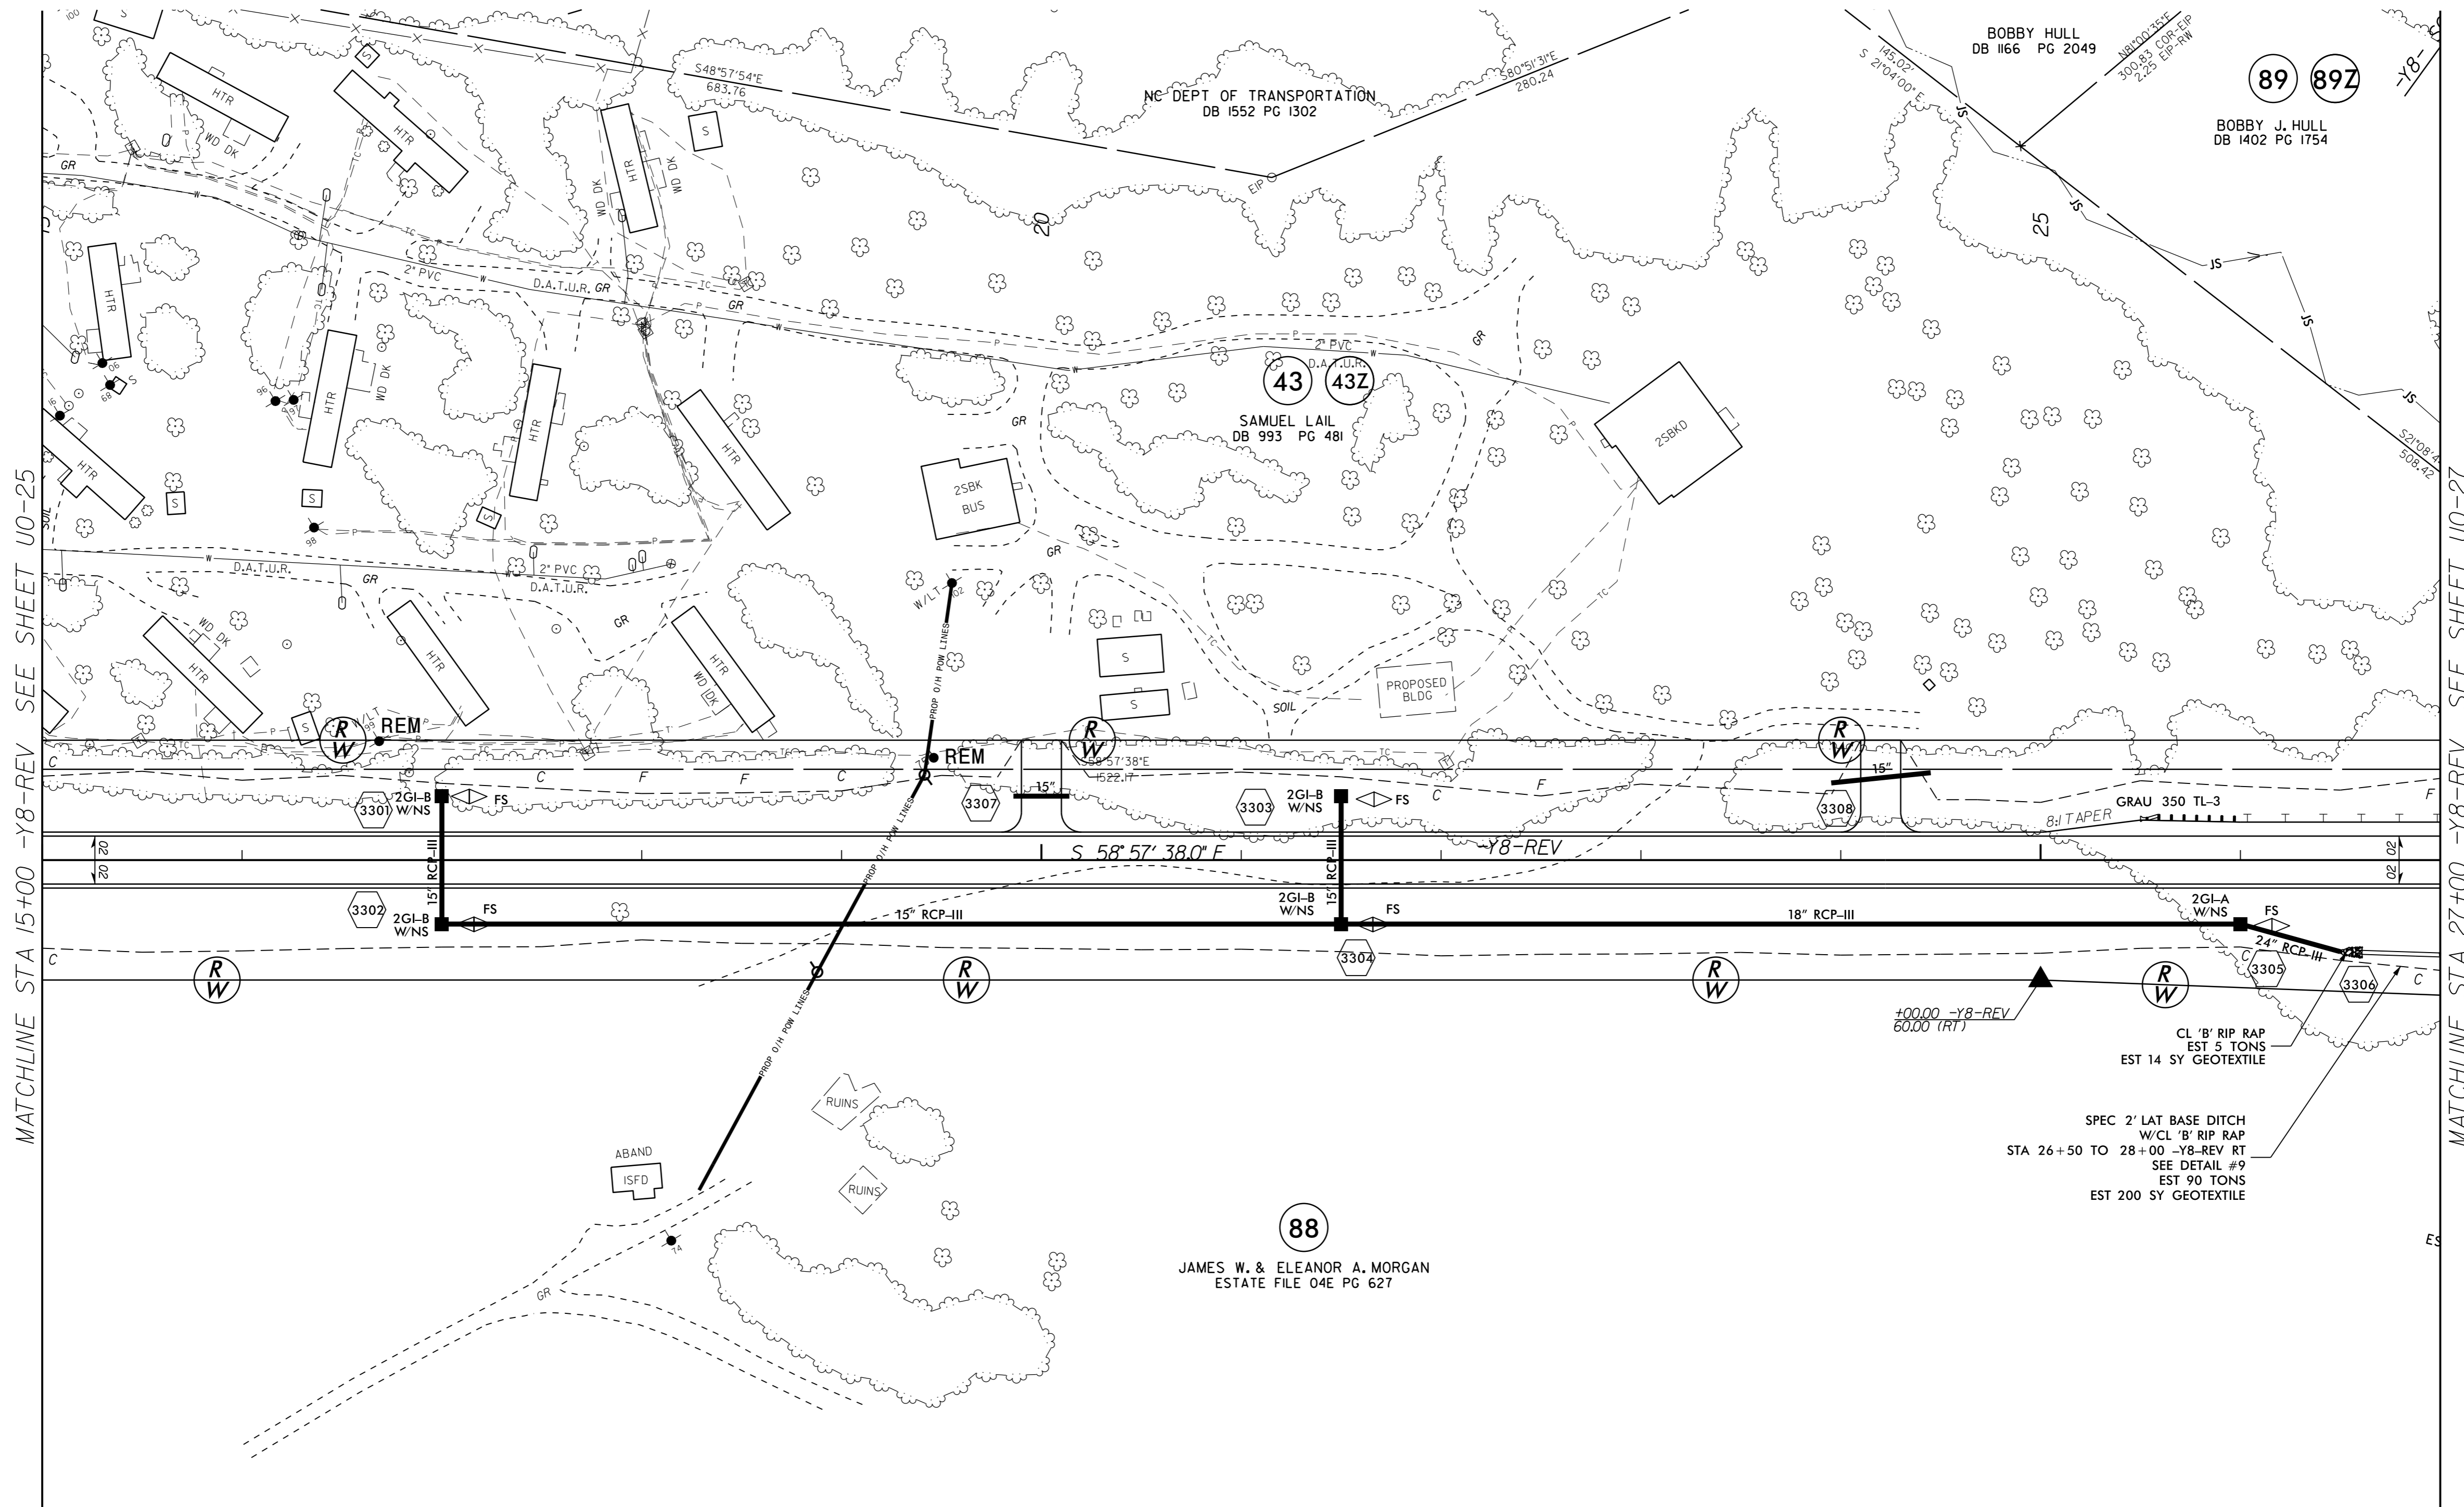


NOTE TO CONTRACTOR:
 THE CONFLICTING UTILITY ON THIS SHEET
 WILL BE RELOCATED BY THE DATE LISTED
 IN THE UBO SPECIAL PROVISIONS.
 THIS SHEET PART OF AREA 1

UTILITIES BY OTHERS

NOTE:
 ALL UTILITY WORK SHOWN ON THIS
 SHEET WILL BE DONE BY OTHERS.
 NO PAYMENT WILL BE MADE TO THE
 CONTRACTOR FOR UTILITY WORK
 SHOWN ON THIS SHEET.

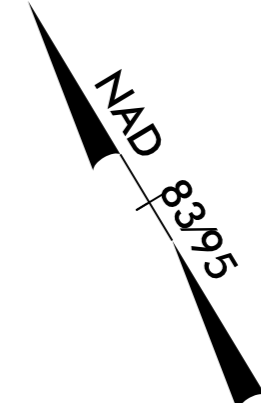

MATCHLINE STA 15+00 -Y8-REV SEE SHEET U0-25

MATCHLINE STA 27+00 -Y8-REV SEE SHEET U0-27

88
 JAMES W. & ELEANOR A. MORGAN
 ESTATE FILE 04E PG 627

SPEC 2' LAT BASE DITCH
 W/CL 'B' RIP RAP
 STA 26+50 TO 28+00 -Y8-REV RT
 SEE DETAIL #9
 EST 90 TONS
 EST 200 SY GEOTEXTILE

CL 'B' RIP RAP
 EST 5 TONS
 EST 14 SY GEOTEXTILE

+00.00 -Y8-REV
 60.00 (RT)