


UTILITIES BY OTHERS

NOTE:
 ALL UTILITY WORK SHOWN ON THIS SHEET WILL BE DONE BY OTHERS. NO PAYMENT WILL BE MADE TO THE CONTRACTOR FOR UTILITY WORK SHOWN ON THIS SHEET.

NOTE TO CONTRACTOR - AREA 2
 THE CONFLICTING UTILITIES ON THIS SHEET WILL BE RELOCATED BY THE DATE LISTED IN THE UBO SPECIAL PROVISIONS.

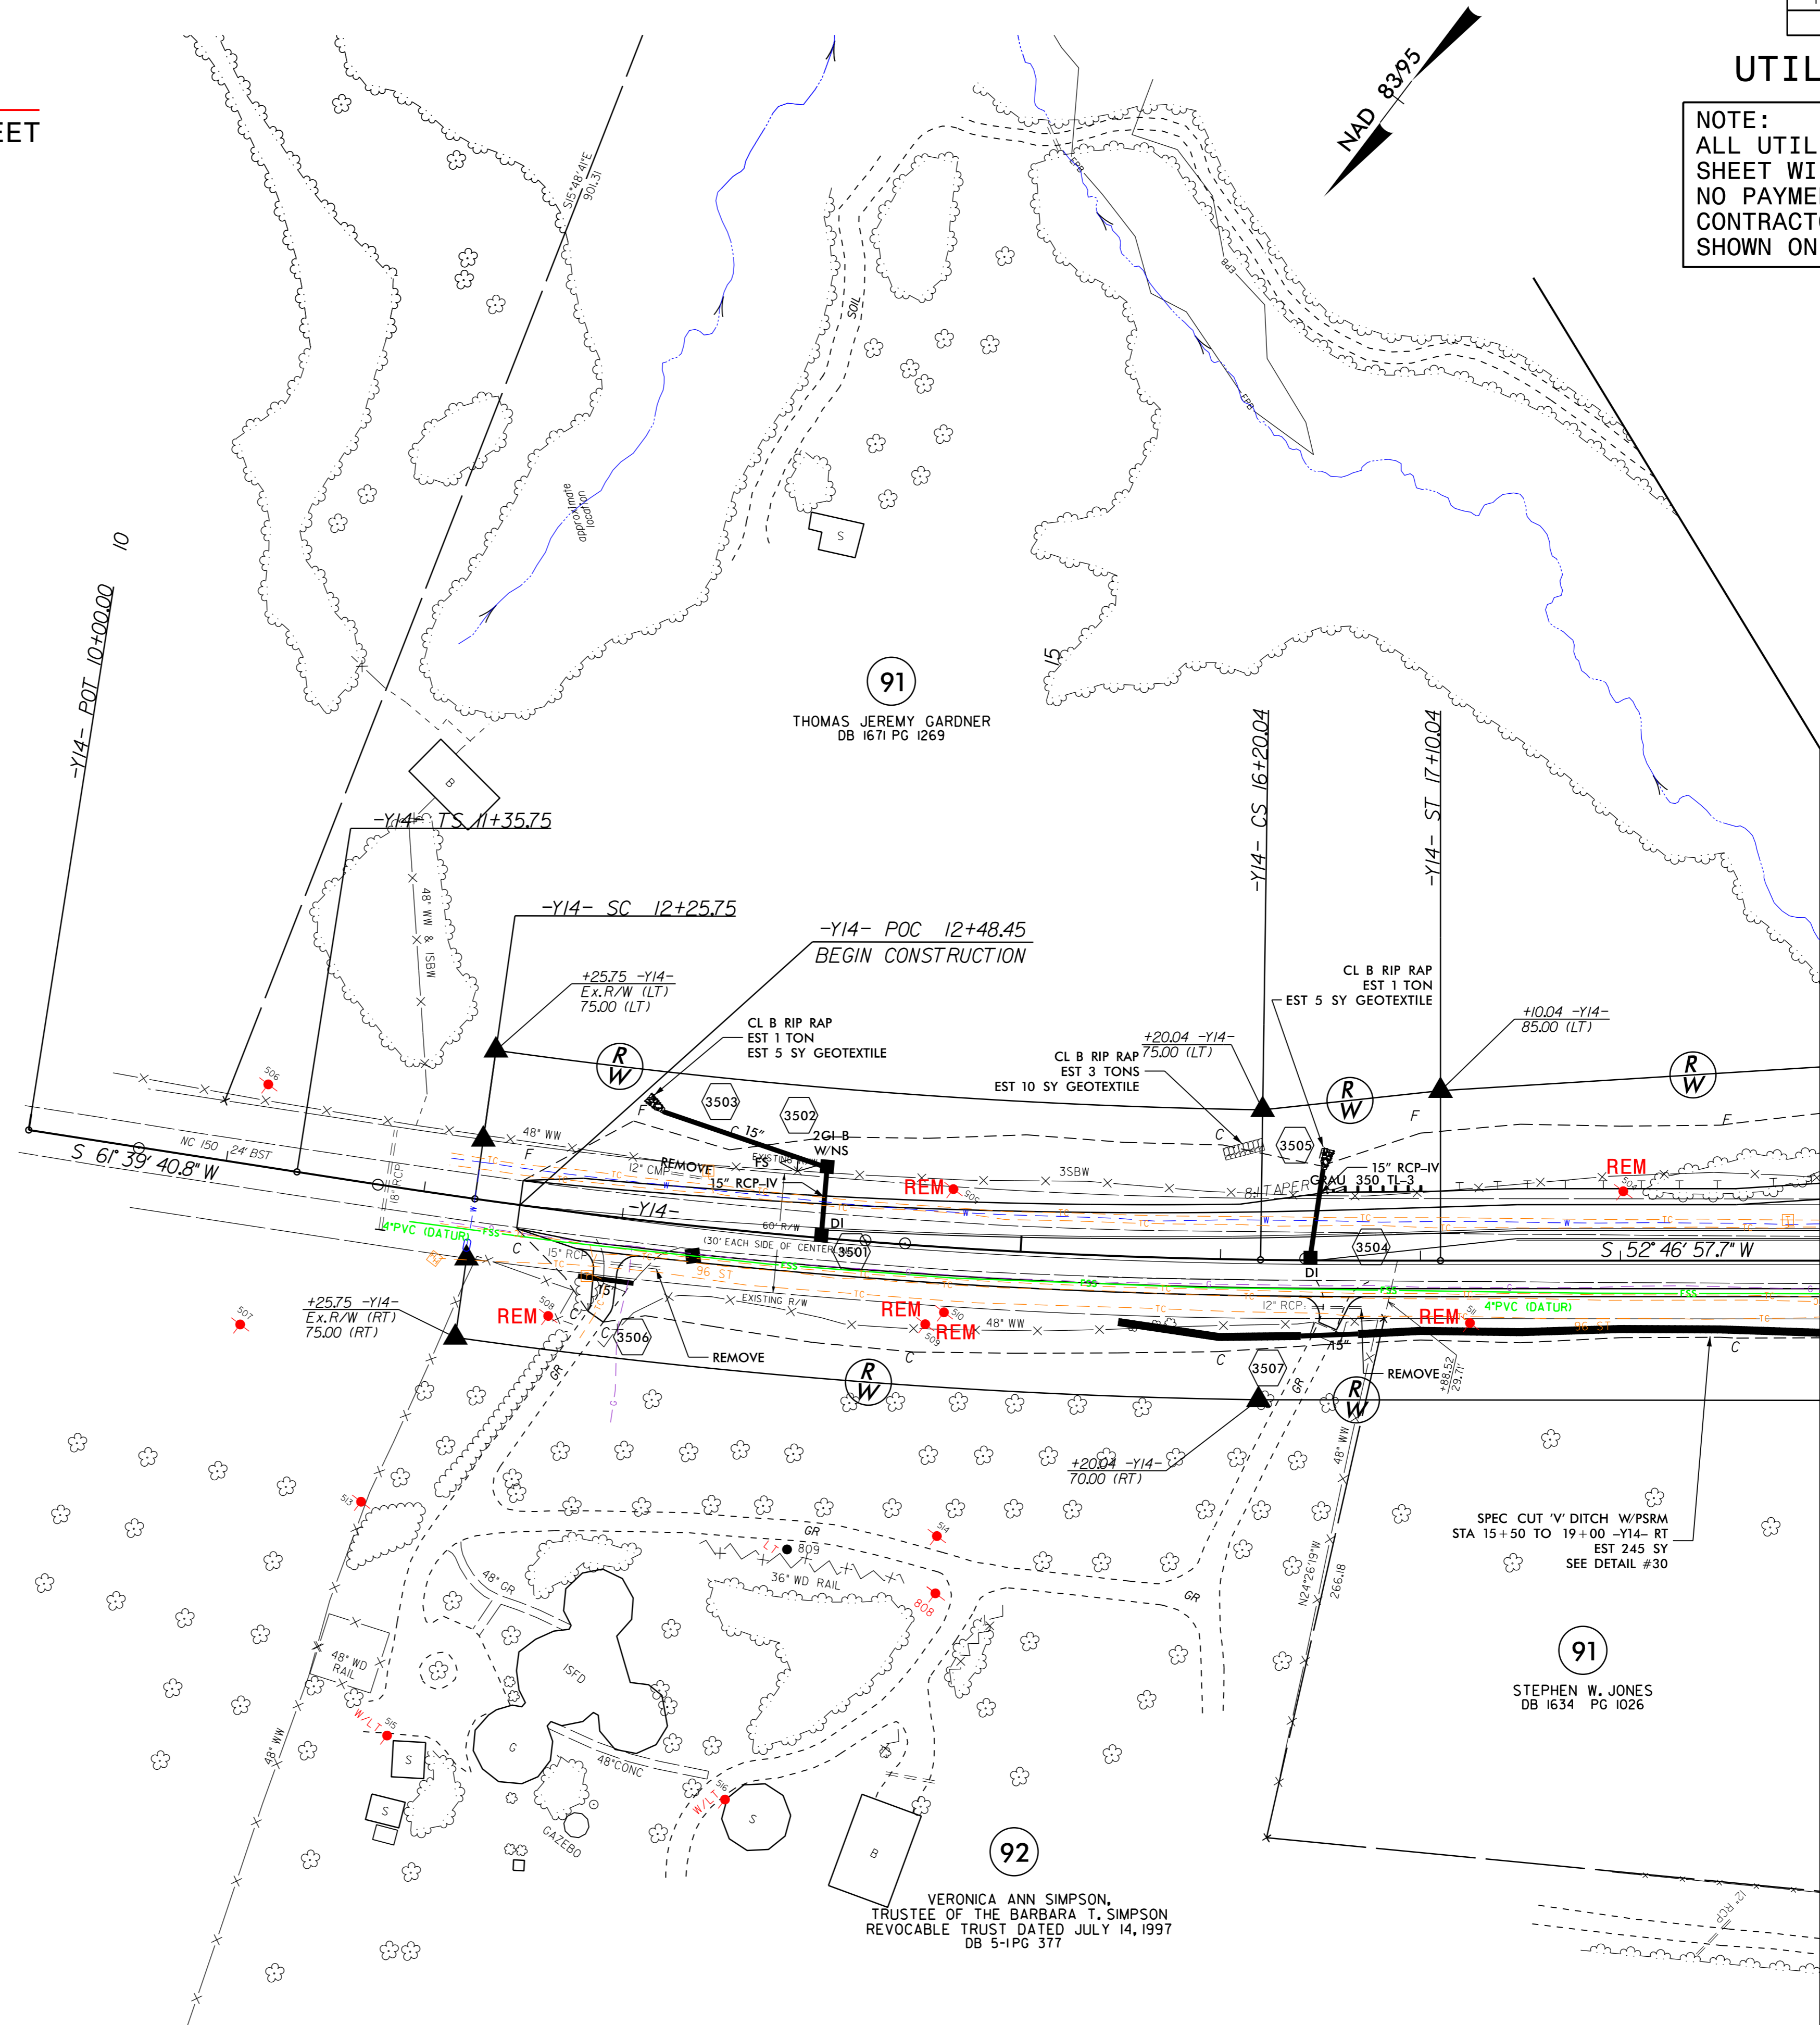

MATCHLINE STA 19+00 -Y14- SEE SHEET U0-29

5/14/99

06-APR-2017_09:58:00_0055_R2707C-ut.r.dj35_U028_psh.dgn
 Engineering