
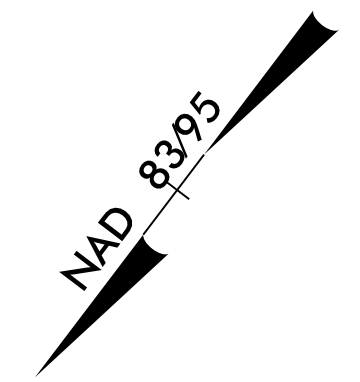


UTILITIES BY OTHERS

NOTE TO CONTRACTOR - AREA 2

THE CONFLICTING UTILITIES ON THIS SHEET WILL BE RELOCATED BY THE DATE LISTED IN THE UBO SPECIAL PROVISIONS.

NOTE:
ALL UTILITY WORK SHOWN ON THIS SHEET WILL BE DONE BY OTHERS. NO PAYMENT WILL BE MADE TO THE CONTRACTOR FOR UTILITY WORK SHOWN ON THIS SHEET.

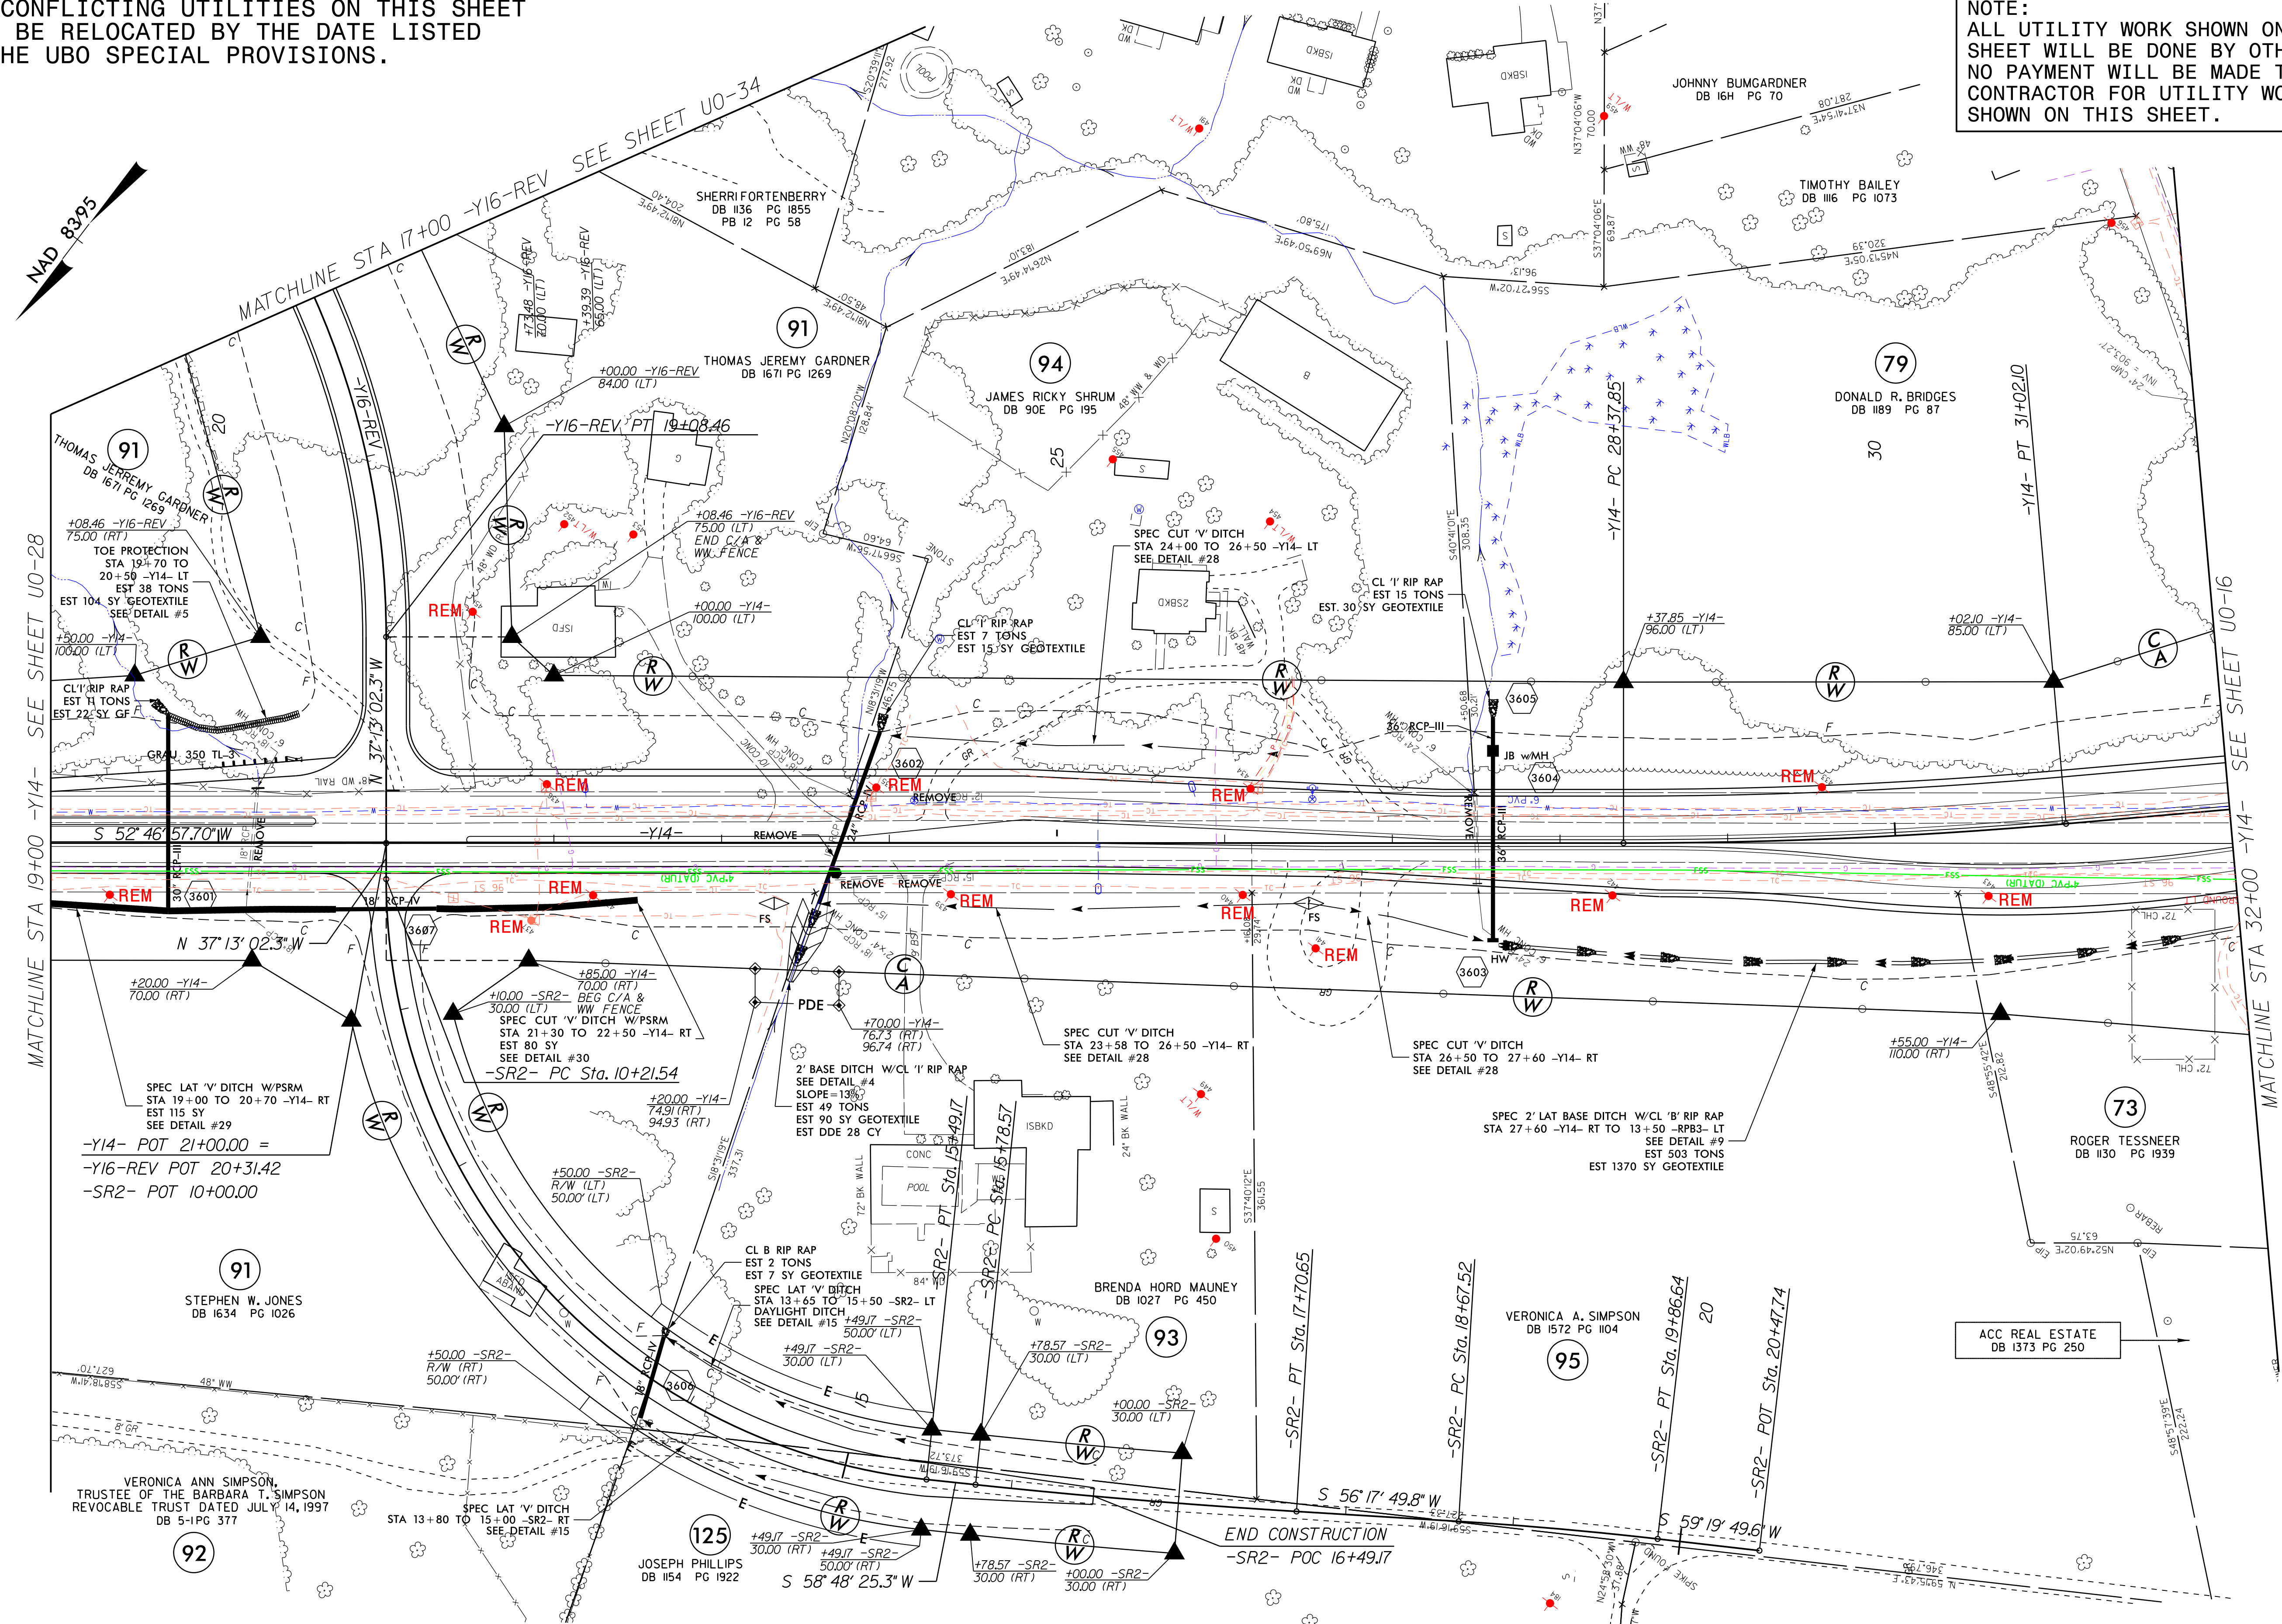

MATCHLINE STA 19+00 -Y14- SEE SHEET UO-28

MATCHLINE STA 17+00 -Y16-REV SEE SHEET UO-34

MATCHLINE STA 32+00 -Y14- SEE SHEET UO-16

MATCHLINE STA 19+00 -Y14- SEE SHEET UO-28

13-APR-2017 12:10 on Sheets\290.0057_R2707C_ut_rdy36_U029_psh.dgn
 5/14/99
 19\UBO\F\...