


UTILITIES BY OTHERS

NOTE:
ALL UTILITY WORK SHOWN ON THIS SHEET WILL BE DONE BY OTHERS.
NO PAYMENT WILL BE MADE TO THE CONTRACTOR FOR UTILITY WORK SHOWN ON THIS SHEET.

NOTE TO CONTRACTOR - AREA 2
THE CONFLICTING UTILITIES ON THIS SHEET WILL BE RELOCATED BY THE DATE LISTED IN THE UBO SPECIAL PROVISIONS.

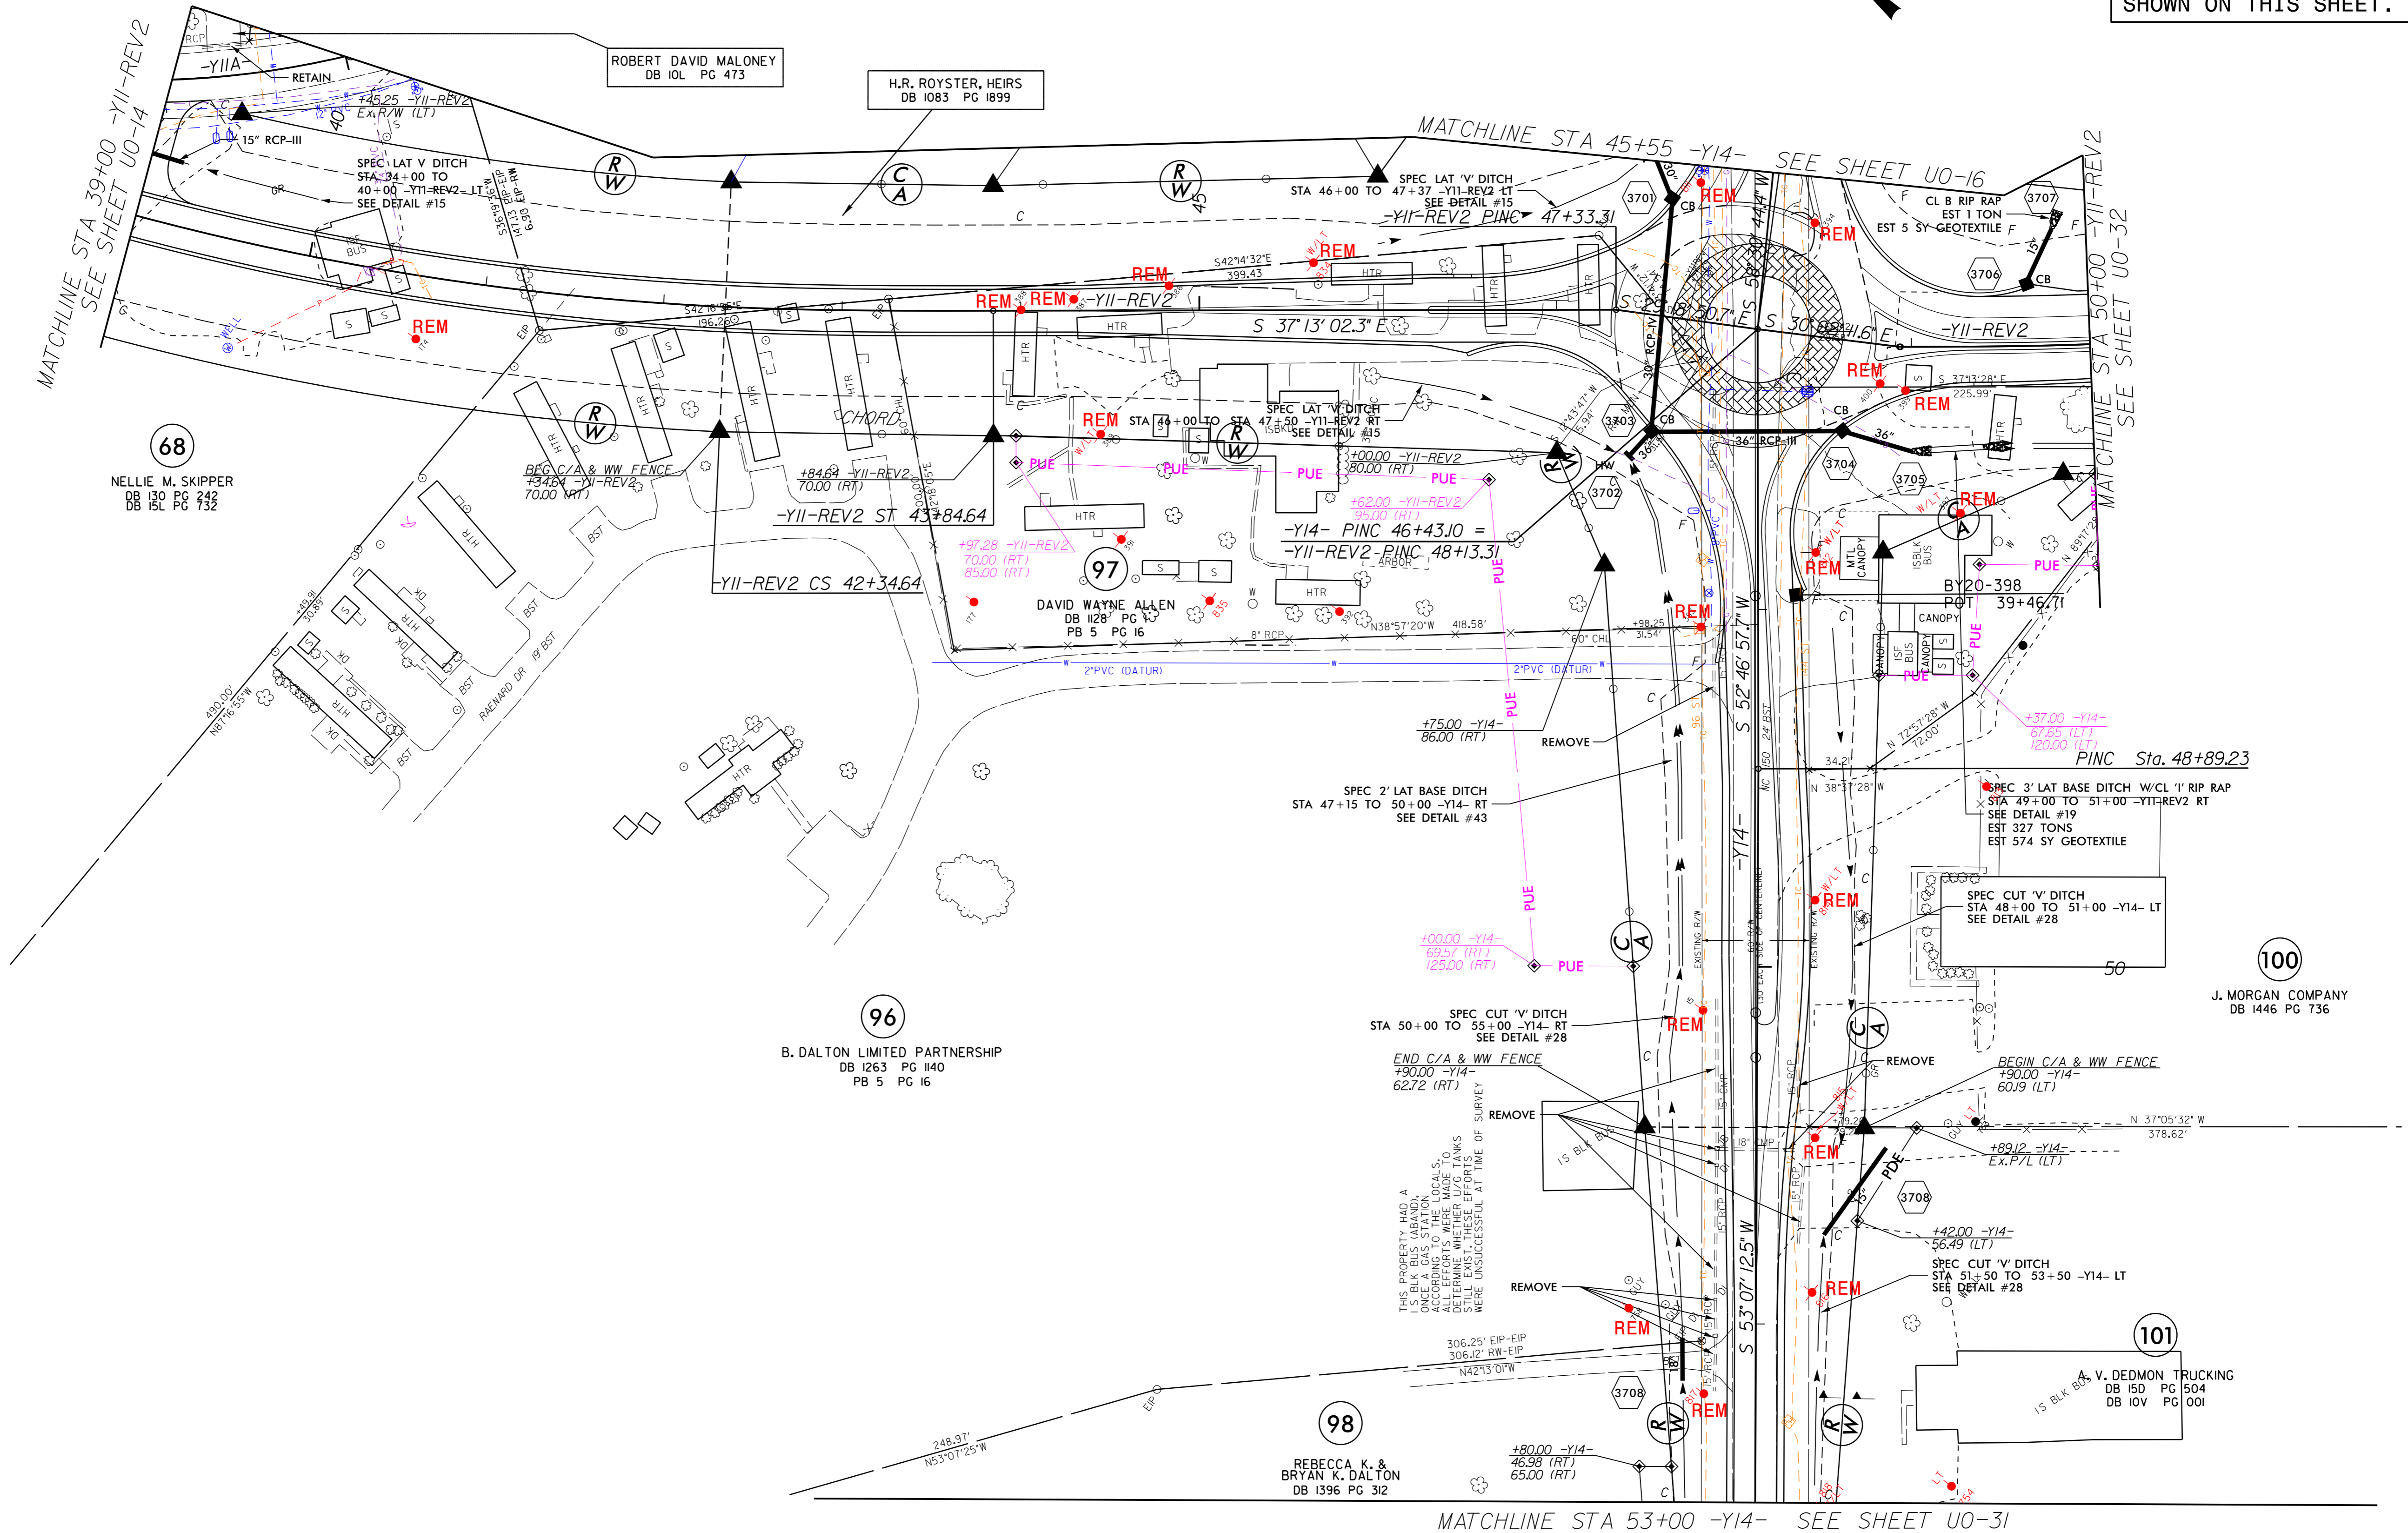

68
NELLY M. SKIPPER
DB 130 PG 242
DB 15L PG 732

H.R. ROYSTER, HEIRS
DB 1083 PG 1899

ROBERT DAVID MALONEY
DB 10L PG 473


97
DAVID WAYNE ALLEN
DB 1128 PG 16
PB 5 PG 16

96
B. DALTON LIMITED PARTNERSHIP
DB 1263 PG 140
PB 5 PG 16

98
REBECCA K. &
BRYAN K. DALTON
DB 1396 PG 312

100
J. MORGAN COMPANY
DB 1446 PG 736

101
A. V. DEDMON TRUCKING
DB 150 PG 504
DB 10V PG 001

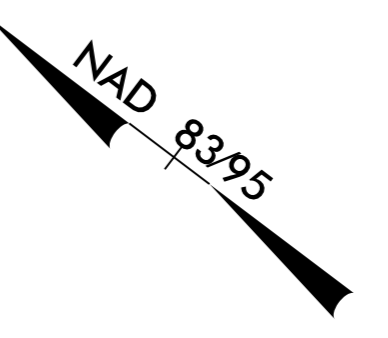

5/14/99
 06-APR-2017 10:11:20
 S:\112\2707C\U030\psh.dgn
 S:\112\2707C\U030\psh.dgn