
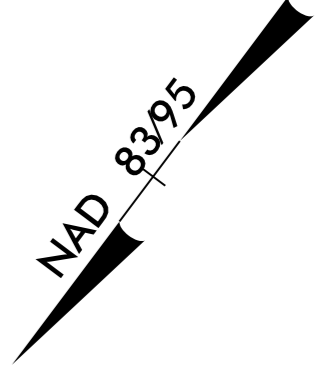


### UTILITIES BY OTHERS

NOTE:  
ALL UTILITY WORK SHOWN ON THIS SHEET WILL BE DONE BY OTHERS. NO PAYMENT WILL BE MADE TO THE CONTRACTOR FOR UTILITY WORK SHOWN ON THIS SHEET.

**NOTE TO CONTRACTOR - AREA 2**  
THE CONFLICTING UTILITIES ON THIS SHEET WILL BE RELOCATED BY THE DATE LISTED IN THE UBO SPECIAL PROVISIONS.

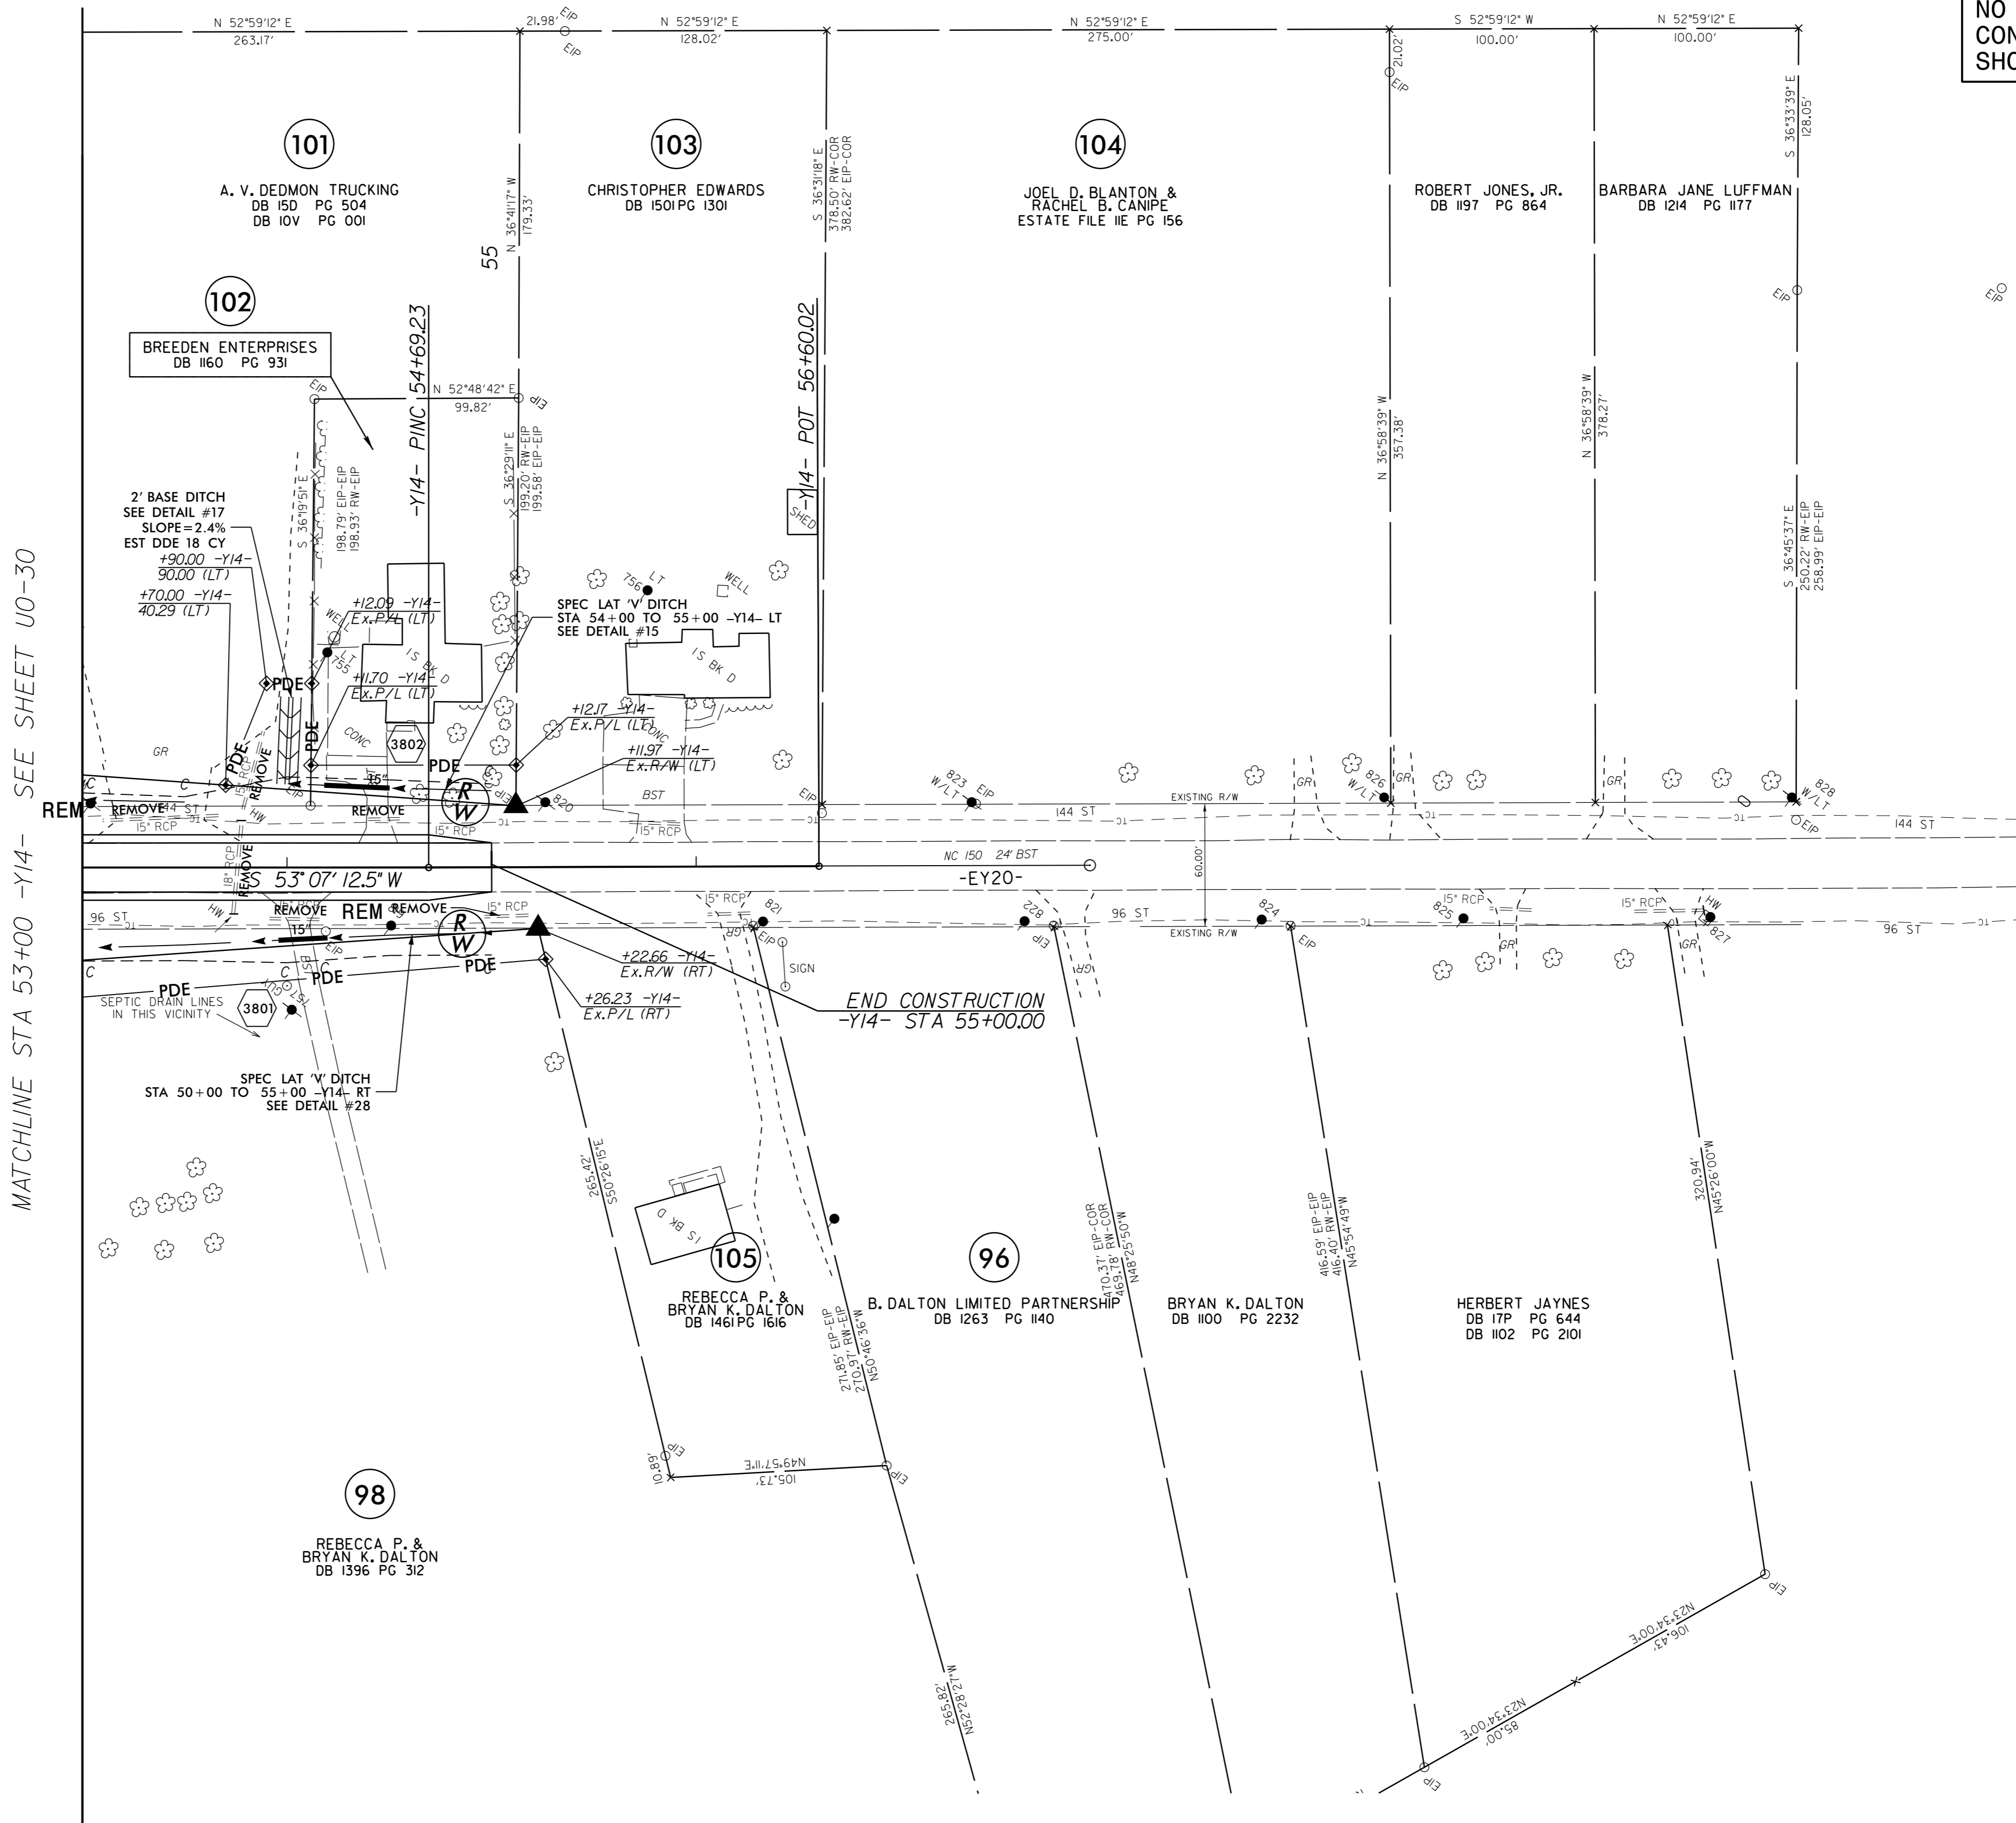

MATCHLINE STA 53+00 -Y14- SEE SHEET U0-30

END CONSTRUCTION  
-Y14- STA 55+00.00