
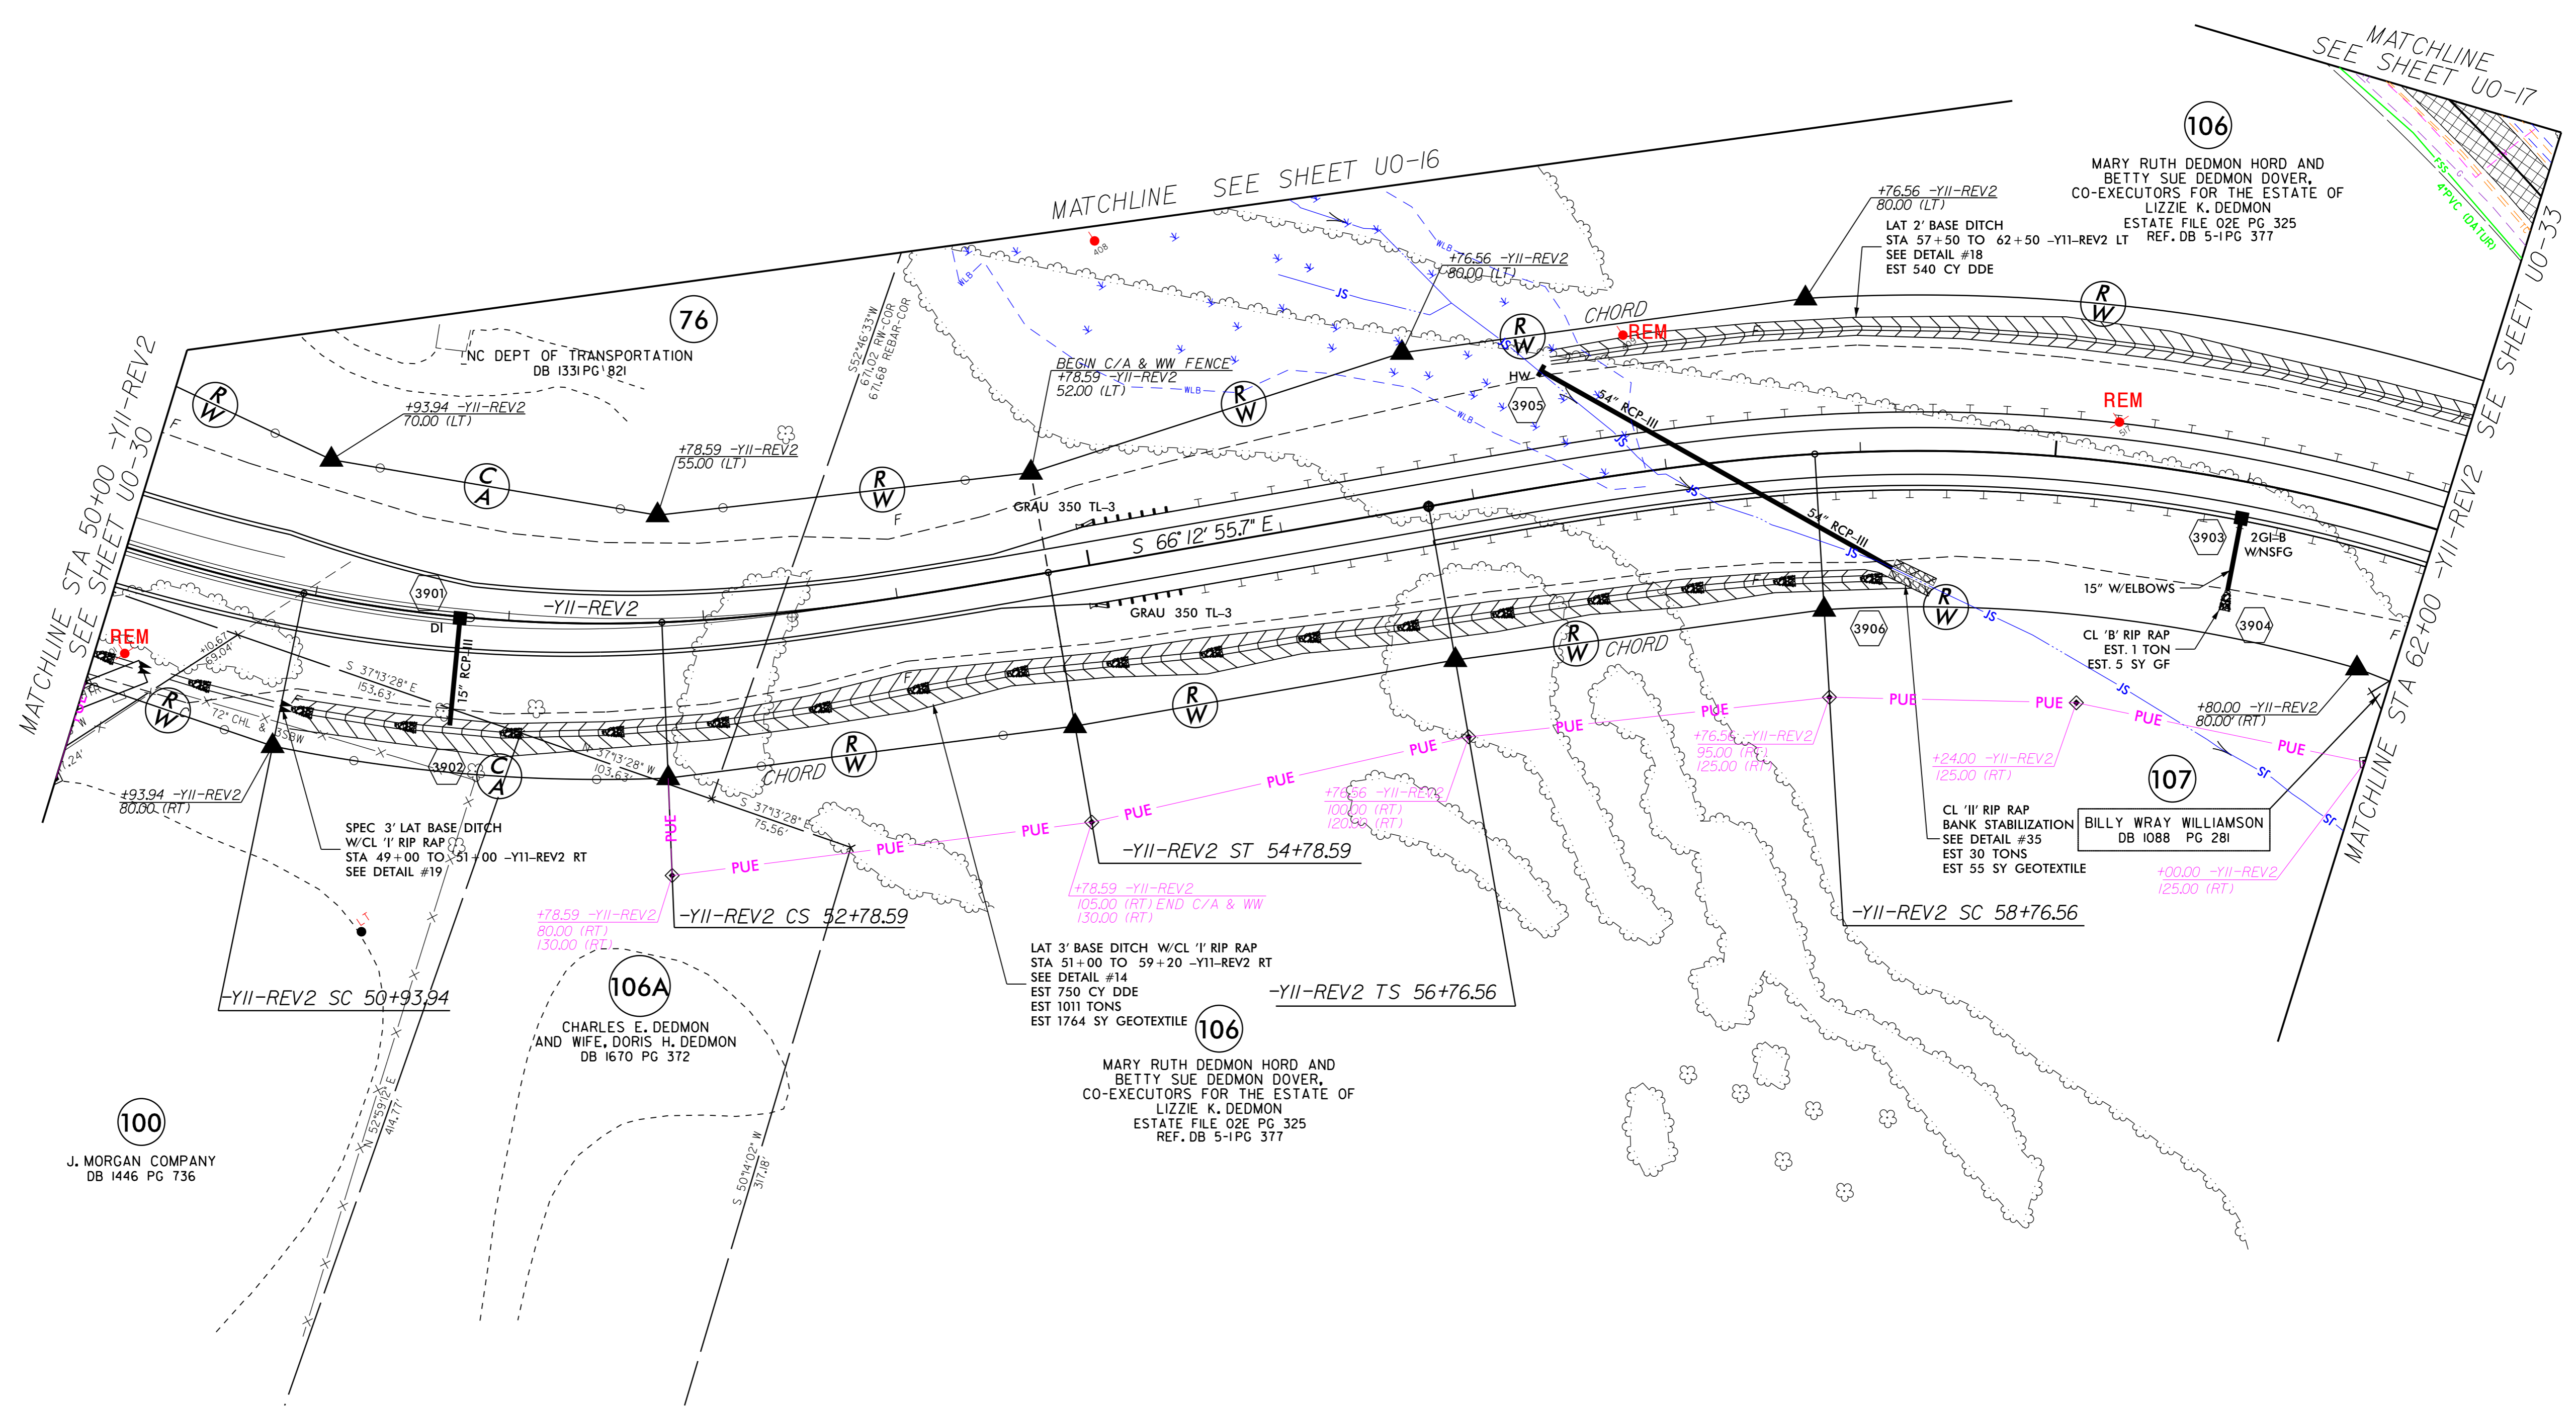


UTILITIES BY OTHERS

NOTE TO CONTRACTOR - AREA 2

THE CONFLICTING UTILITIES ON THIS SHEET WILL BE RELOCATED BY THE DATE LISTED IN THE UBO SPECIAL PROVISIONS.

NOTE:
ALL UTILITY WORK SHOWN ON THIS SHEET WILL BE DONE BY OTHERS. NO PAYMENT WILL BE MADE TO THE CONTRACTOR FOR UTILITY WORK SHOWN ON THIS SHEET.

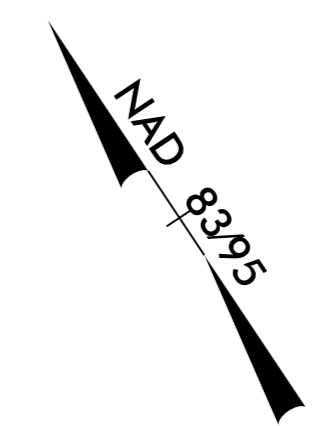

MATCHLINE STA 50+00 -YII-REV2 SEE SHEET U0-30

MATCHLINE SEE SHEET U0-16

MATCHLINE SEE SHEET U0-17

MATCHLINE STA 62+00 -YII-REV2 SEE SHEET U0-33

100
J. MORGAN COMPANY
DB 1446 PG 736

106A
CHARLES E. DEDMON
AND WIFE, DORIS H. DEDMON
DB 1670 PG 372

106
MARY RUTH DEDMON HORD AND
BETTY SUE DEDMON DOVER,
CO-EXECUTORS FOR THE ESTATE OF
LIZZIE K. DEDMON
ESTATE FILE 02E PG 325
REF. DB 5-1PG 377

107
BILLY WRAY WILLIAMSON
DB 1088 PG 281