


UTILITIES BY OTHERS

NOTE:
 ALL UTILITY WORK SHOWN ON THIS SHEET WILL BE DONE BY OTHERS.
 NO PAYMENT WILL BE MADE TO THE CONTRACTOR FOR UTILITY WORK SHOWN ON THIS SHEET.

NOTE TO CONTRACTOR - AREA 2
 THE CONFLICTING UTILITIES ON THIS SHEET WILL BE RELOCATED BY THE DATE LISTED IN THE UBO SPECIAL PROVISIONS.

MARY RUTH DEDMON HORD AND BETTY SUE DEDMON DOVER, CO-EXECUTORS FOR THE ESTATE OF LIZZIE K. DEDMON ESTATE FILE 02E PG 325 REF DB 5-1PG 377

MARY RUTH DEDMON HORD AND BETTY SUE DEDMON DOVER, CO-EXECUTORS FOR THE ESTATE OF LIZZIE K. DEDMON ESTATE FILE 02E PG 325 REF DB 5-1PG 377

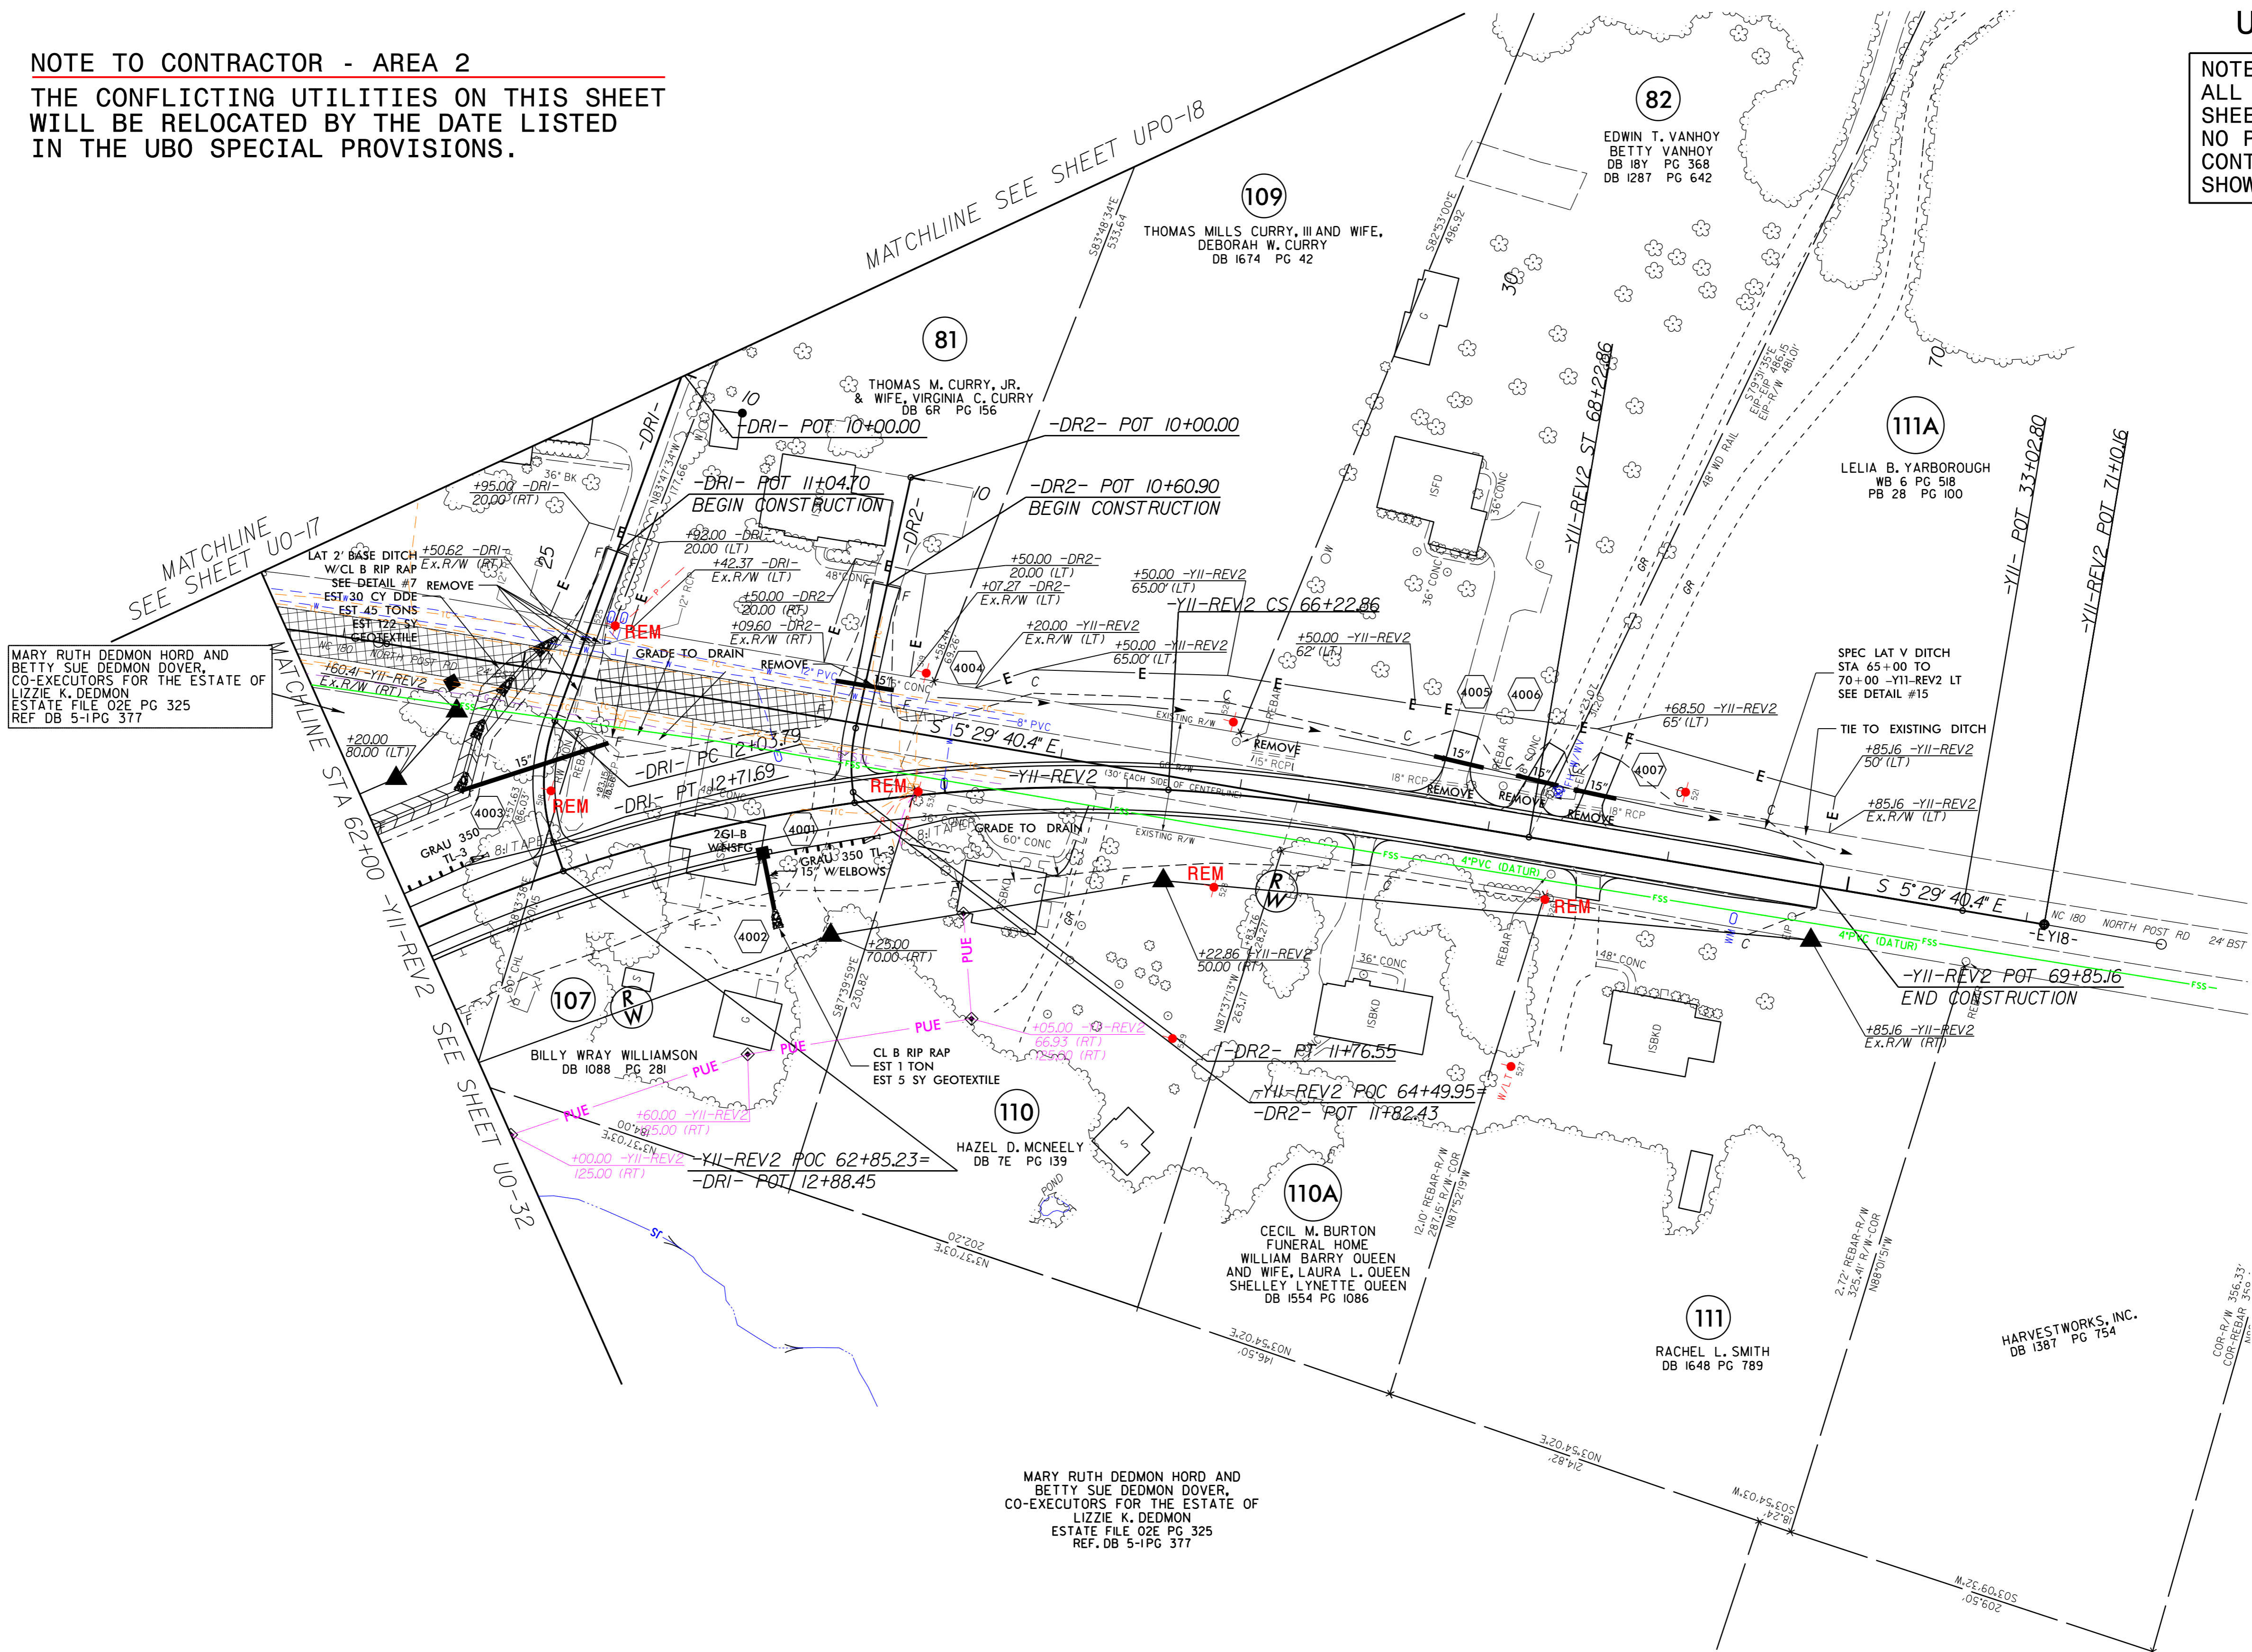

5/14/99

06-APR-2017 10:23:00 00655.R2707C.ut.r.djv40.UO33.psh.dgn
 S:\112\PROJECTS\2707C\UO-33\UO33.psh