



UTILITIES BY OTHERS

NOTE:
ALL UTILITY WORK SHOWN ON THIS SHEET WILL BE DONE BY OTHERS. NO PAYMENT WILL BE MADE TO THE CONTRACTOR FOR UTILITY WORK SHOWN ON THIS SHEET.

NOTE TO CONTRACTOR:

THE CONFLICTING UTILITIES ON THIS SHEET WILL BE RELOCATED BY THE DATE LISTED IN THE UBO SPECIAL PROVISIONS.

THIS SHEET PART OF AREA 1

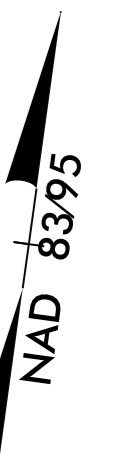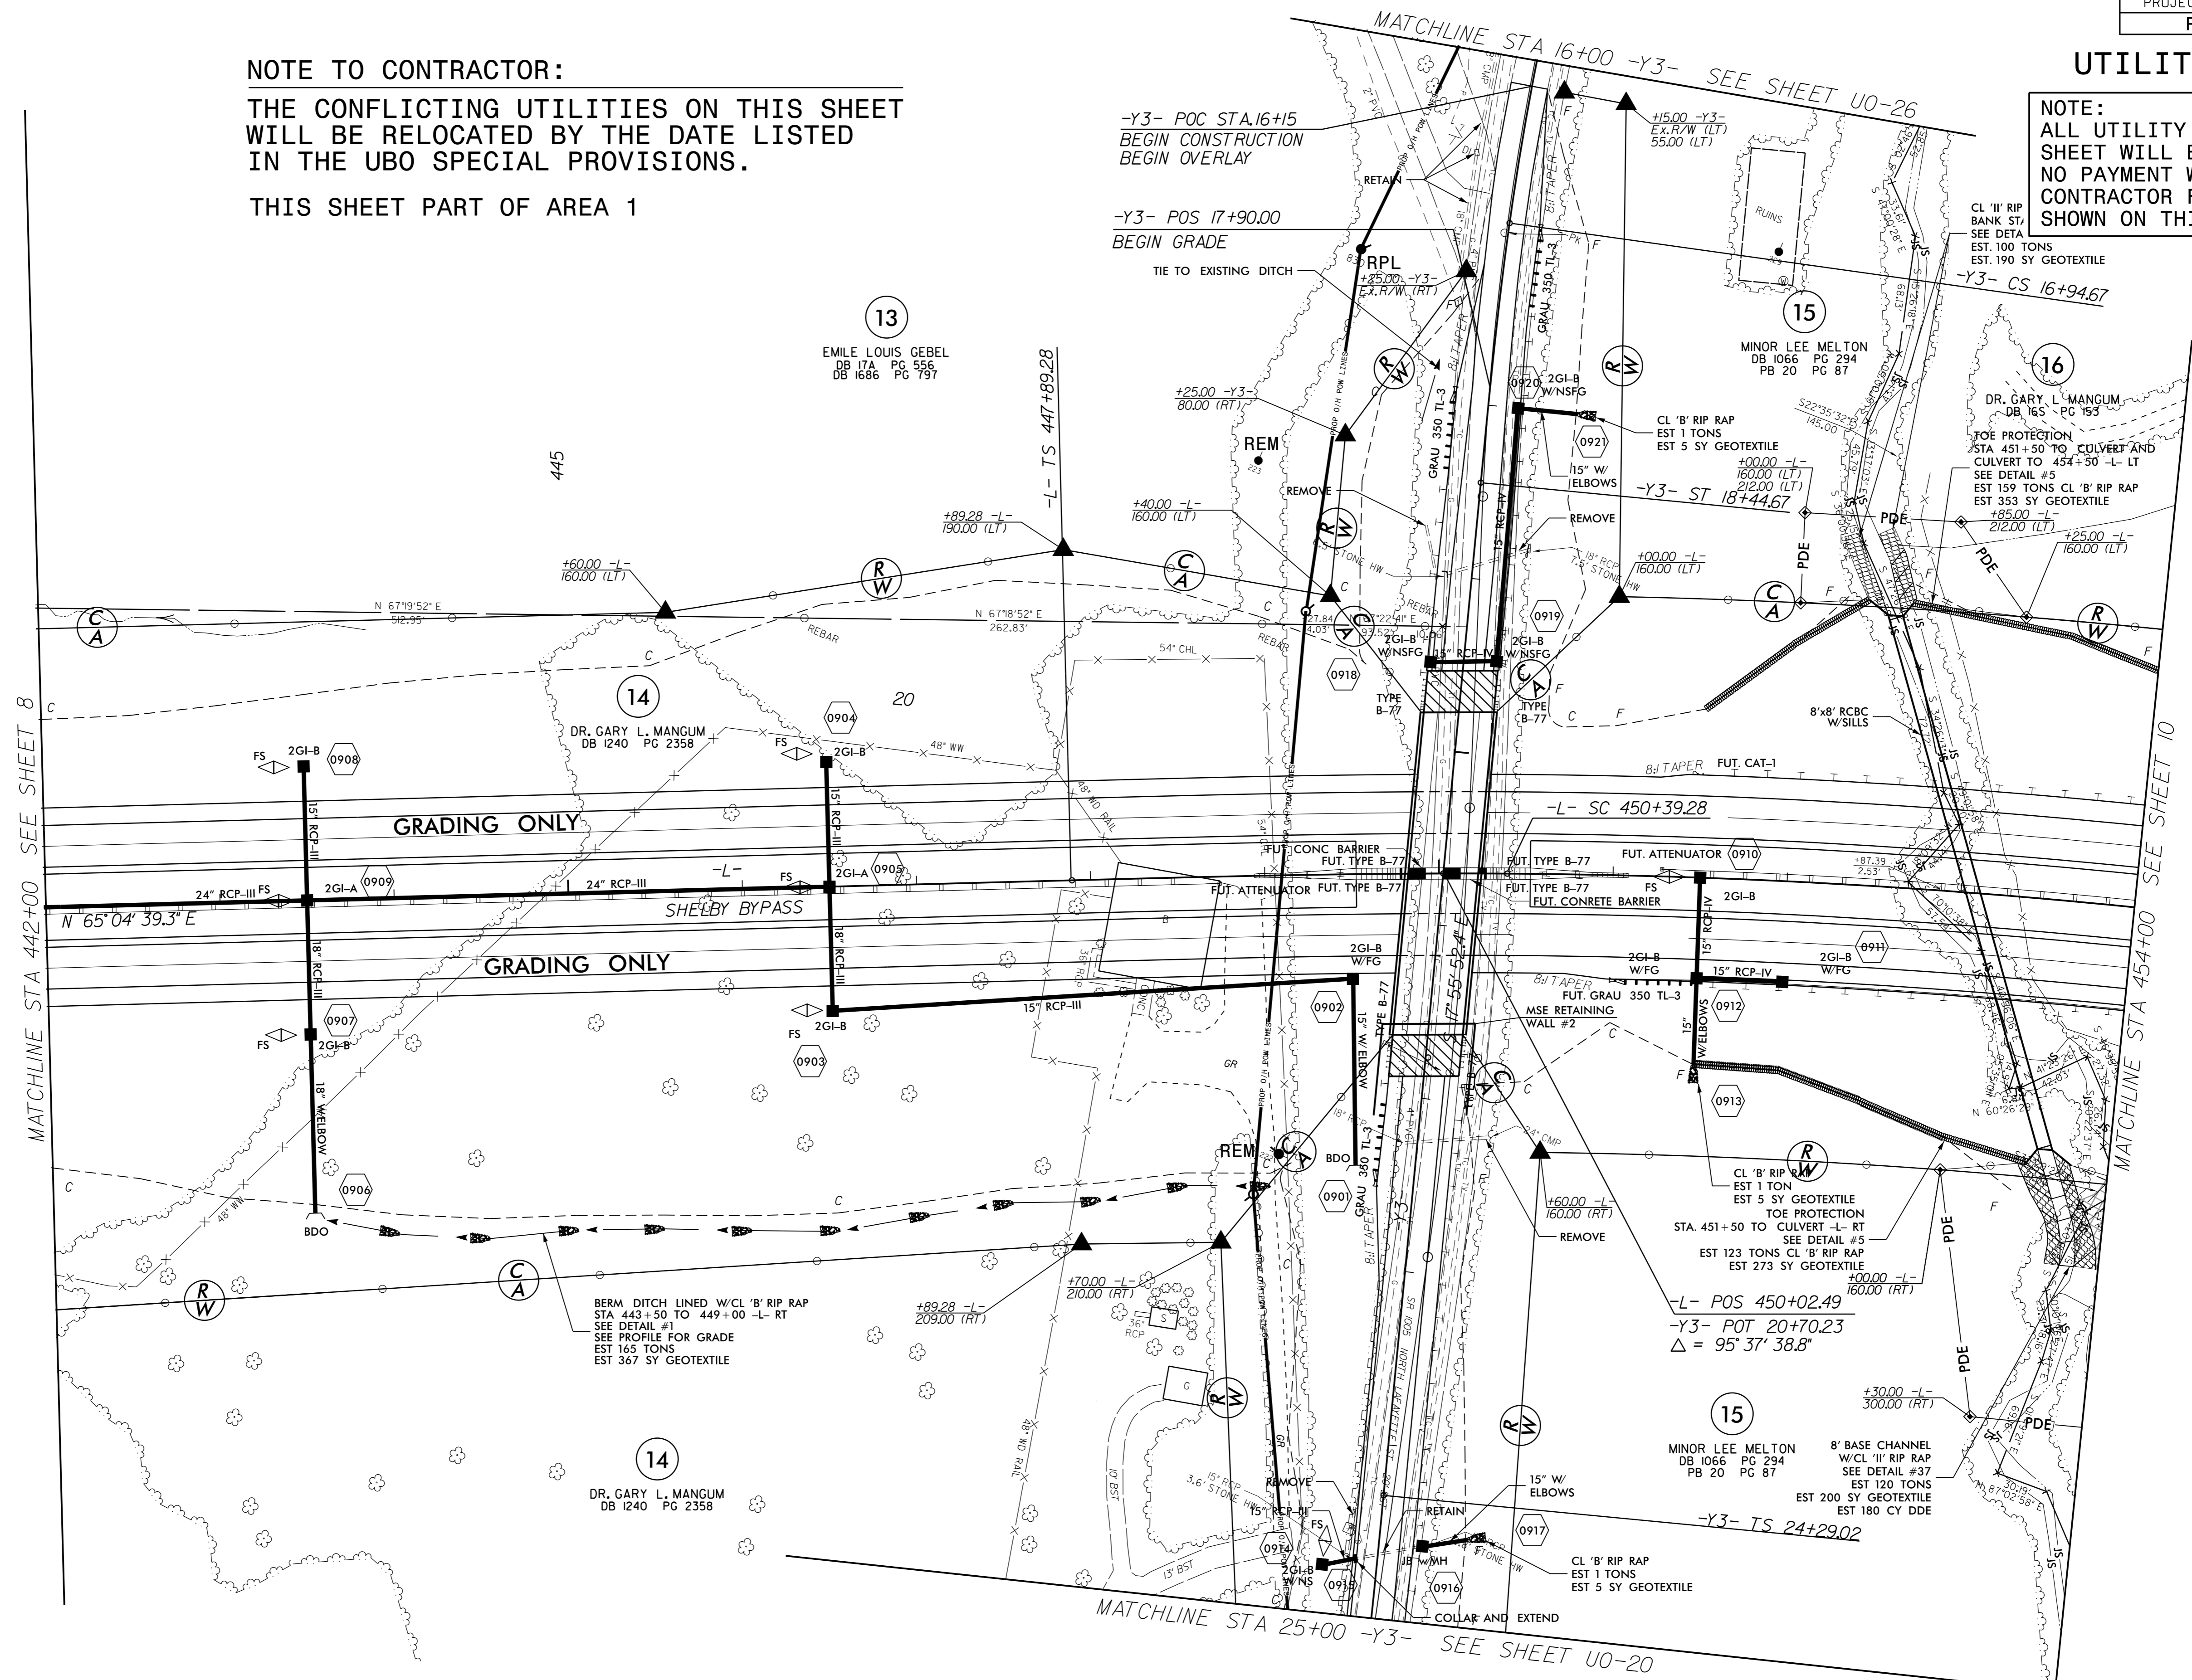

MATCHLINE STA 442+00 SEE SHEET 8

MATCHLINE STA 454+00 SEE SHEET 10

MATCHLINE STA 25+00 -Y3- SEE SHEET UO-20

MATCHLINE STA 16+00 -Y3- SEE SHEET UO-26

5/14/99
06-APR-2017 11:23
\\Eng\ssg\proj\2707C\ut_rdy\9_UO04_psh.dgn