


10 0 10 20 

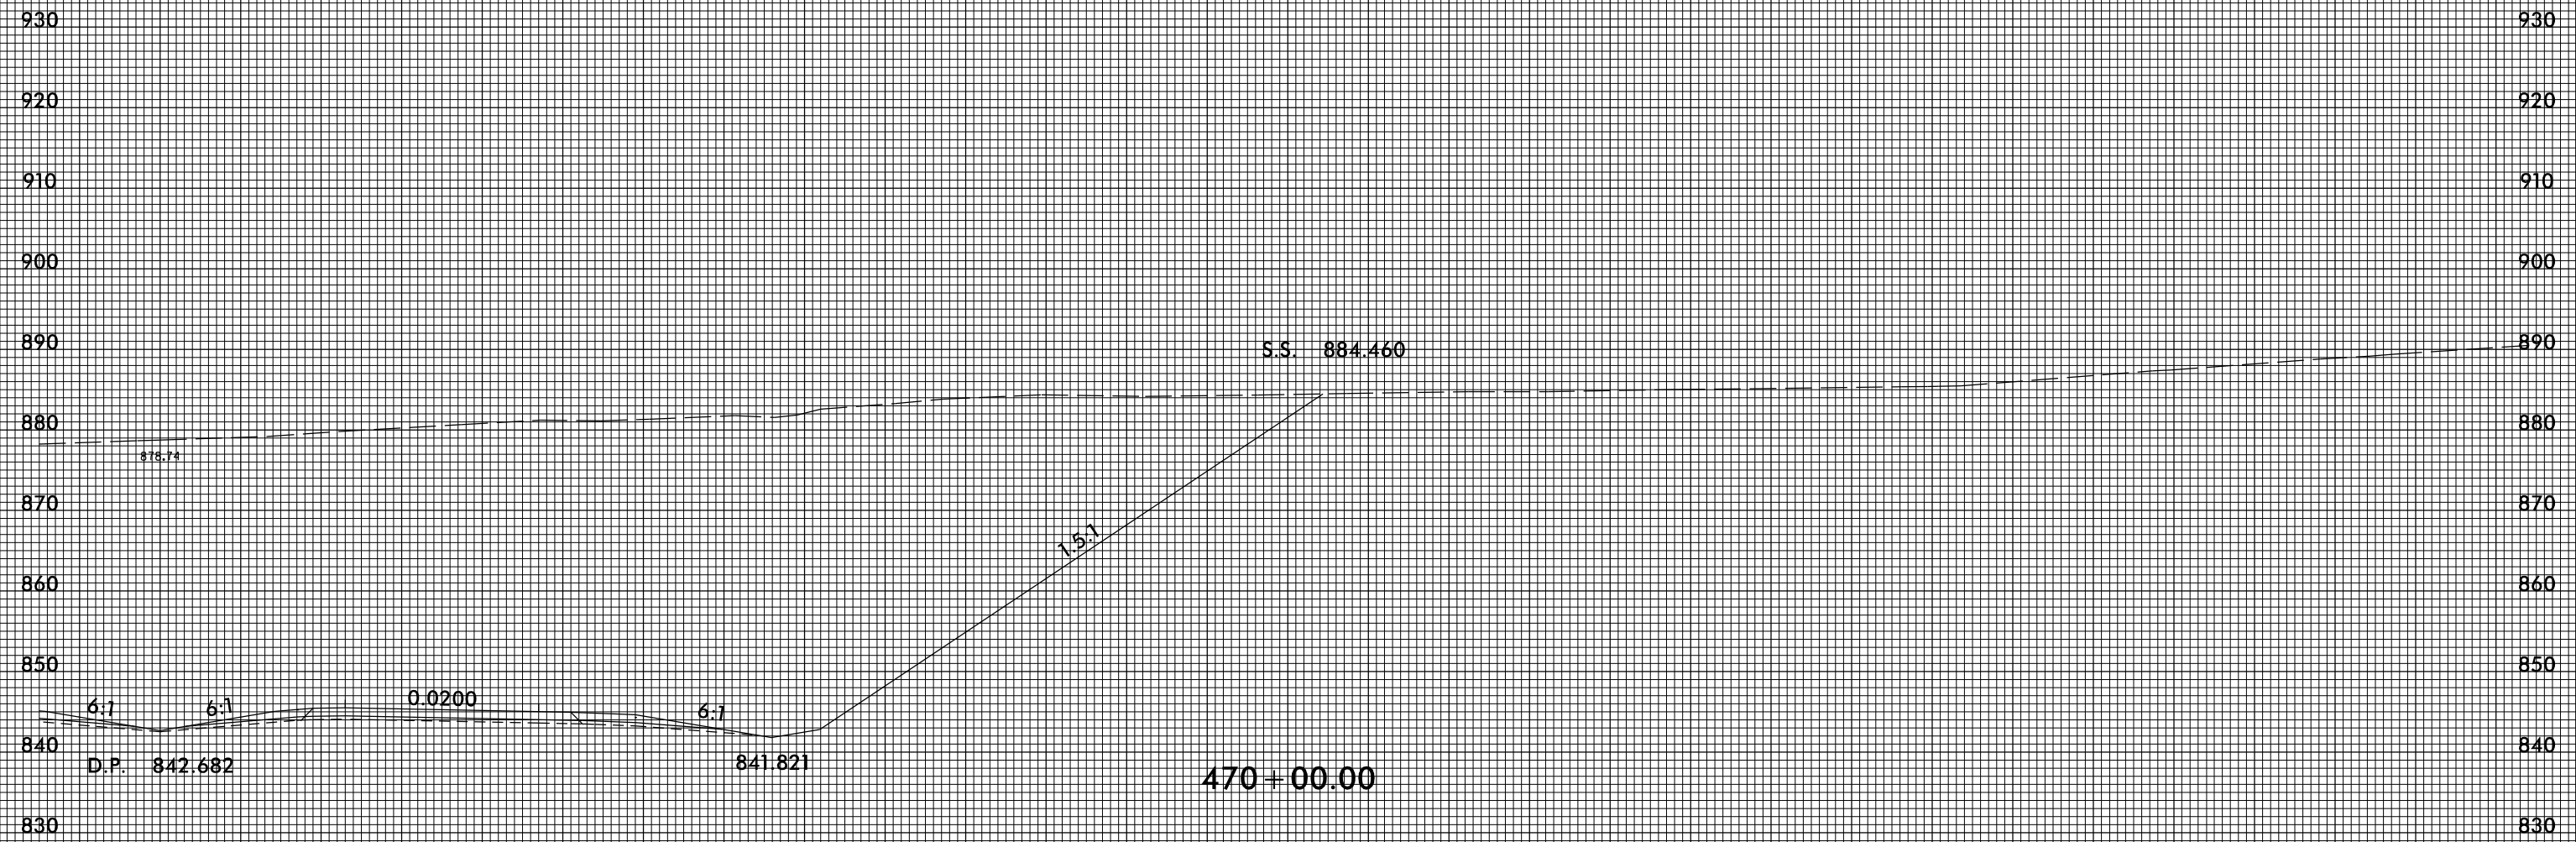

10 0 10 20 

470+00.00

