


8/23/99



PROJ. REFERENCE NO.
R-2707C

SHEET NO.
X-770

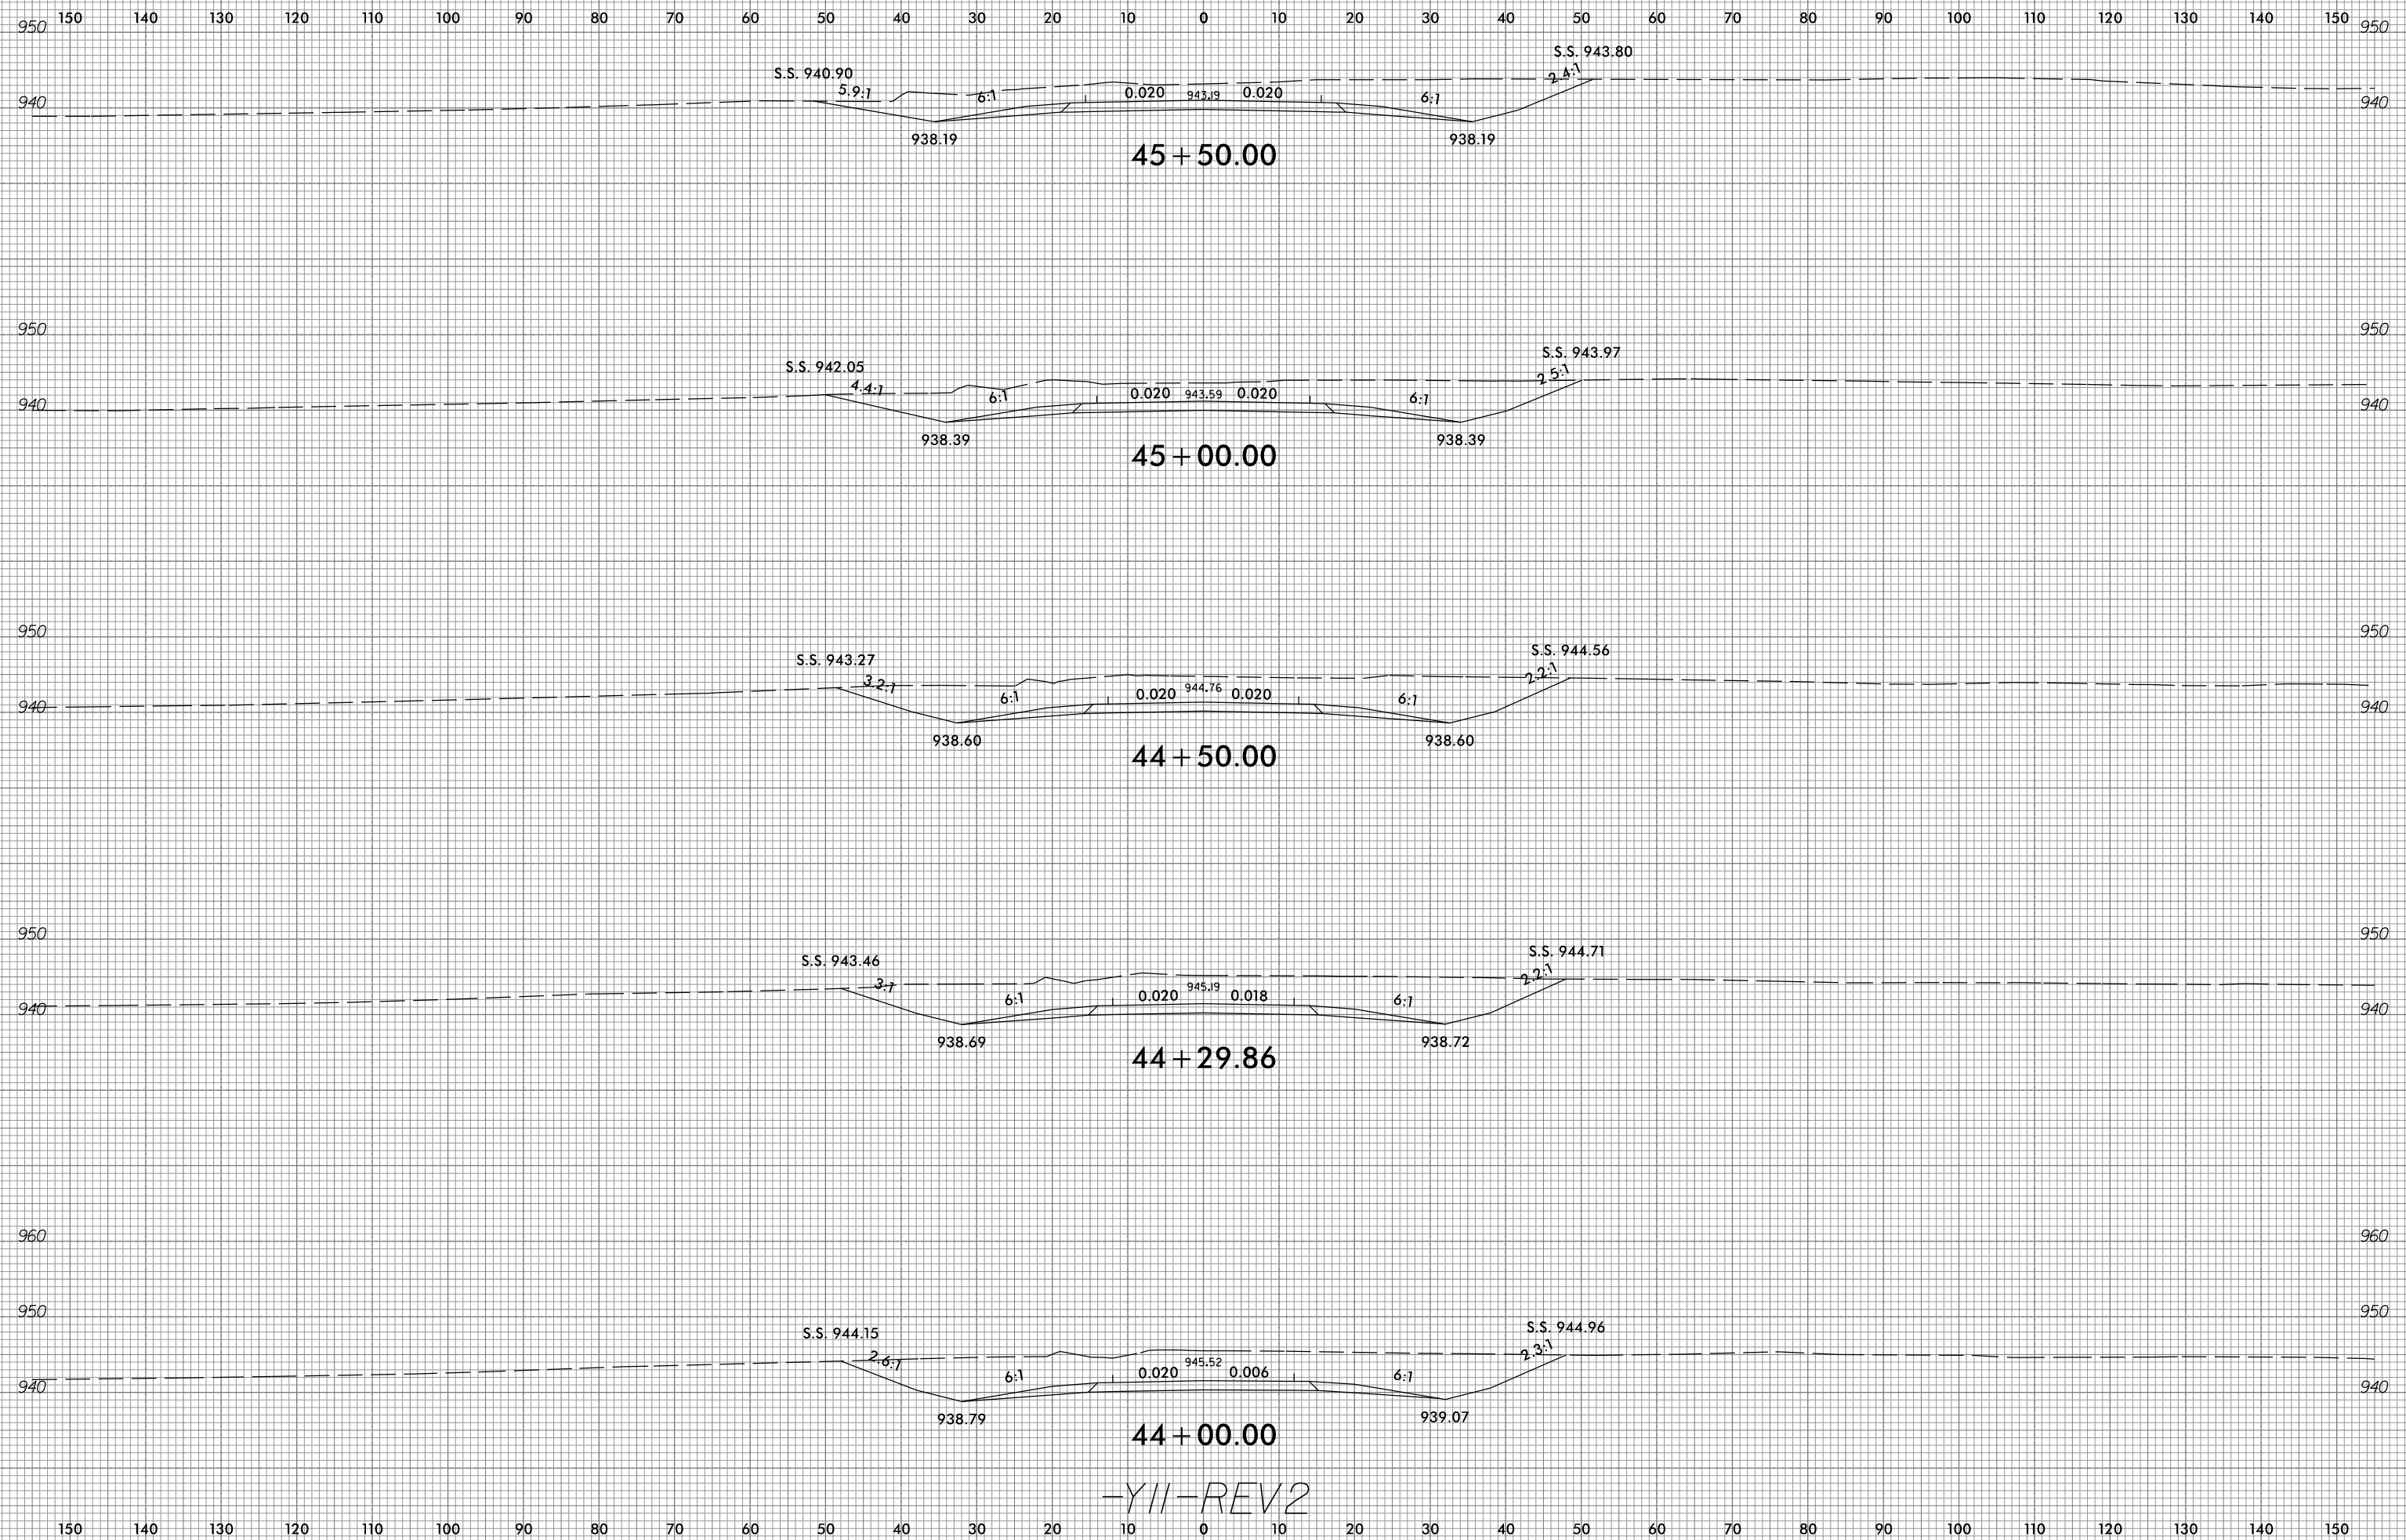

-YII-REV2

4/11/2017
P:\4441-01\CADD\2707C_Roadway\Xsc\2707c_r_dj_xpl_YIIREV2.dgn
cmodin